


STAGE 2 TYPICAL SECTION
F.A.S. RTE. 258 (C.H. 2)

STA. 49+31.24 TO STA. 49+88.00

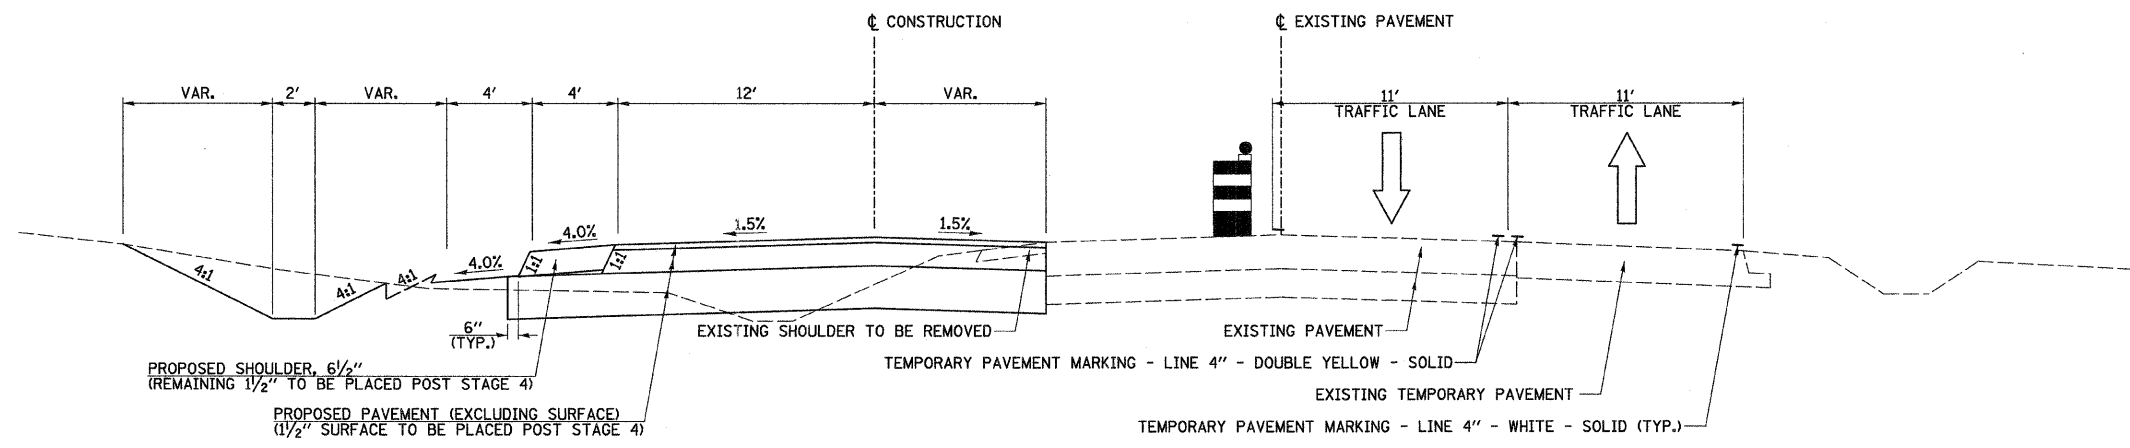

STAGE 2 TYPICAL SECTION
F.A.S. RTE. 258 (C.H. 2)

STA. 50+11.59 TO STA. 50+72.86

FILE NAME = v:\2844\2844f1283.dgn	USER NAME = bdeoraene	DESIGNED -	REVISED -	STATE OF ILLINOIS DEPARTMENT OF TRANSPORTATION	F.A.S. RTE. 258 (C.H. 2) STAGE 2 TYPICAL SECTIONS			F.A.S. RTE.	SECTION	COUNTY	TOTAL SHEETS	SHEET NO.
	PLOT SCALE = 4.2358' / IN.	CHECKED -	REVISED -					258	11-00325-00-SP	LA SALLE	84	22
	PLOT DATE = 12/22/2011	DATE -	REVISED -		SCALE: N/A	SHEET NO. 3 OF 5 SHEETS	STA. N/A	TO STA. N/A	CONTRACT NO. 87479			
								FED. ROAD DIST. NO.	ILLINOIS FED. AID PROJECT			