


STAGE 3 TYPICAL SECTION

F.A.S. RTE. 258 (C.H. 2)

STA. 49+31.24 TO STA. 49+88.01

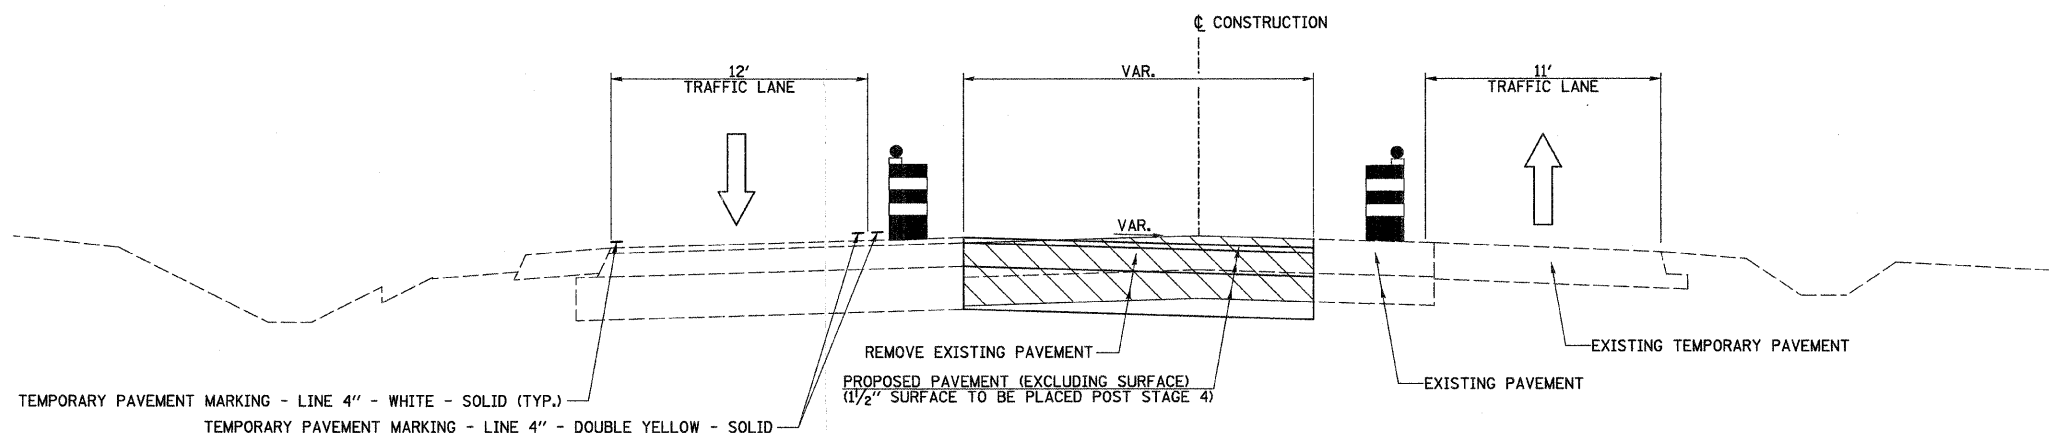

STAGE 3 TYPICAL SECTION

F.A.S. RTE. 258 (C.H. 2)

STA. 50+11.59 TO STA. 50+86.99

FILE NAME =
va\2844\2844ft301.dgn

USER NAME = bdeoraene
PLOT SCALE = 4.2358 / / IN.
PLOT DATE = 12/22/2011

DESIGNED -
DRAWN -
CHECKED -
DATE -

REVISED -
REVISED -
REVISED -
REVISED -

**STATE OF ILLINOIS
DEPARTMENT OF TRANSPORTATION**

F.A.S. RTE. 258 (C.H. 2) STAGE 3 TYPICAL SECTION

SCALE: N/A SHEET NO. 1 OF 1 SHEETS STA. N/A TO STA. N/A

F.A.S. RTE.	SECTION	COUNTY	TOTAL SHEETS	SHEET NO.
258	11-00325-00-SP	LA SALLE	84	26
CONTRACT NO. 87479				
FED. ROAD DIST. NO. ILLINOIS FED. AID PROJECT				