


**STAGE 4 TYPICAL SECTION**  
**F.A.S. RTE. 258 (C.H. 2)**  
 STA. 36+78.29 TO STA. 37+38.29

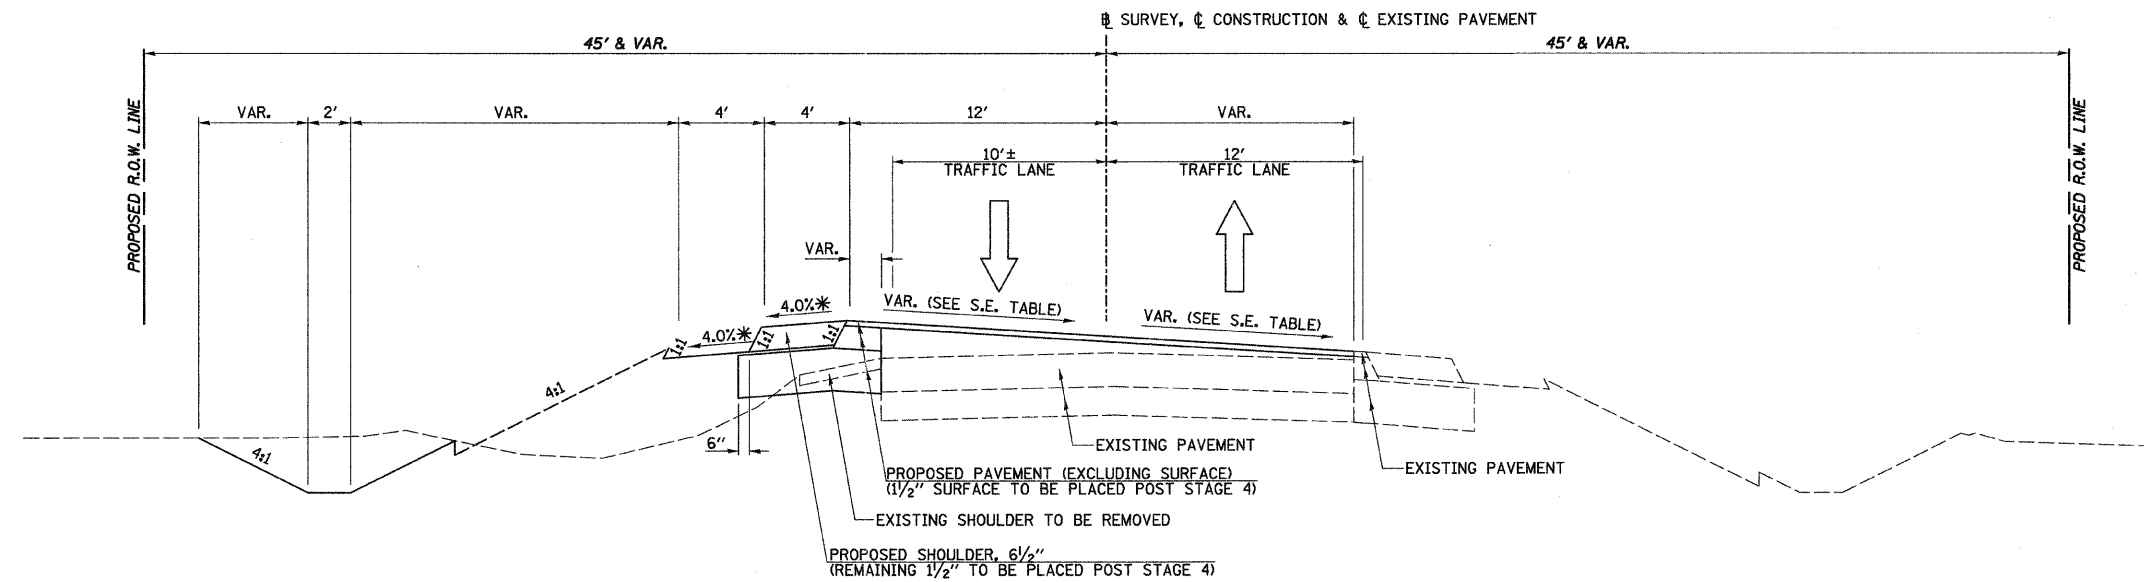

**STAGE 4 TYPICAL SECTION**  
**F.A.S. RTE. 258 (C.H. 2)**  
 STA. 37+38.29 TO STA. 39+27.65

\* VARIES ON HIGH SIDE OF SUPERELEVATION SECTIONS TO ENSURE A MAXIMUM BREAKOVER OF 8.0%.

FILE NAME = v:\2844\2844ft481.dgn	USER NAME = bdeoreene	DESIGNED -	REVISED -	<b>STATE OF ILLINOIS DEPARTMENT OF TRANSPORTATION</b>	<b>F.A.S. RTE. 258 (C.H. 2) STAGE 4 TYPICAL SECTIONS</b>			F.A.S. RTE. 258	SECTION 11-00325-00-SP	COUNTY LA SALLE	TOTAL SHEETS 84	SHEET NO. 28
PLOT SCALE = 4.2358' / IN.	CHECKED -	REVISED -	REVISED -		SCALE: N/A	SHEET NO. 1 OF 5 SHEETS	STA. N/A TO STA. N/A	CONTRACT NO. 87479				
PLOT DATE = 12/22/2011	DATE -	REVISED -	REVISED -		FED. ROAD DIST. NO. ILLINOIS FED. AID PROJECT							