


STAGE 4 TYPICAL SECTION
F.A.S. RTE. 258 (C.H. 2)
 STA. 49+44.44 TO STA. 49+88.00

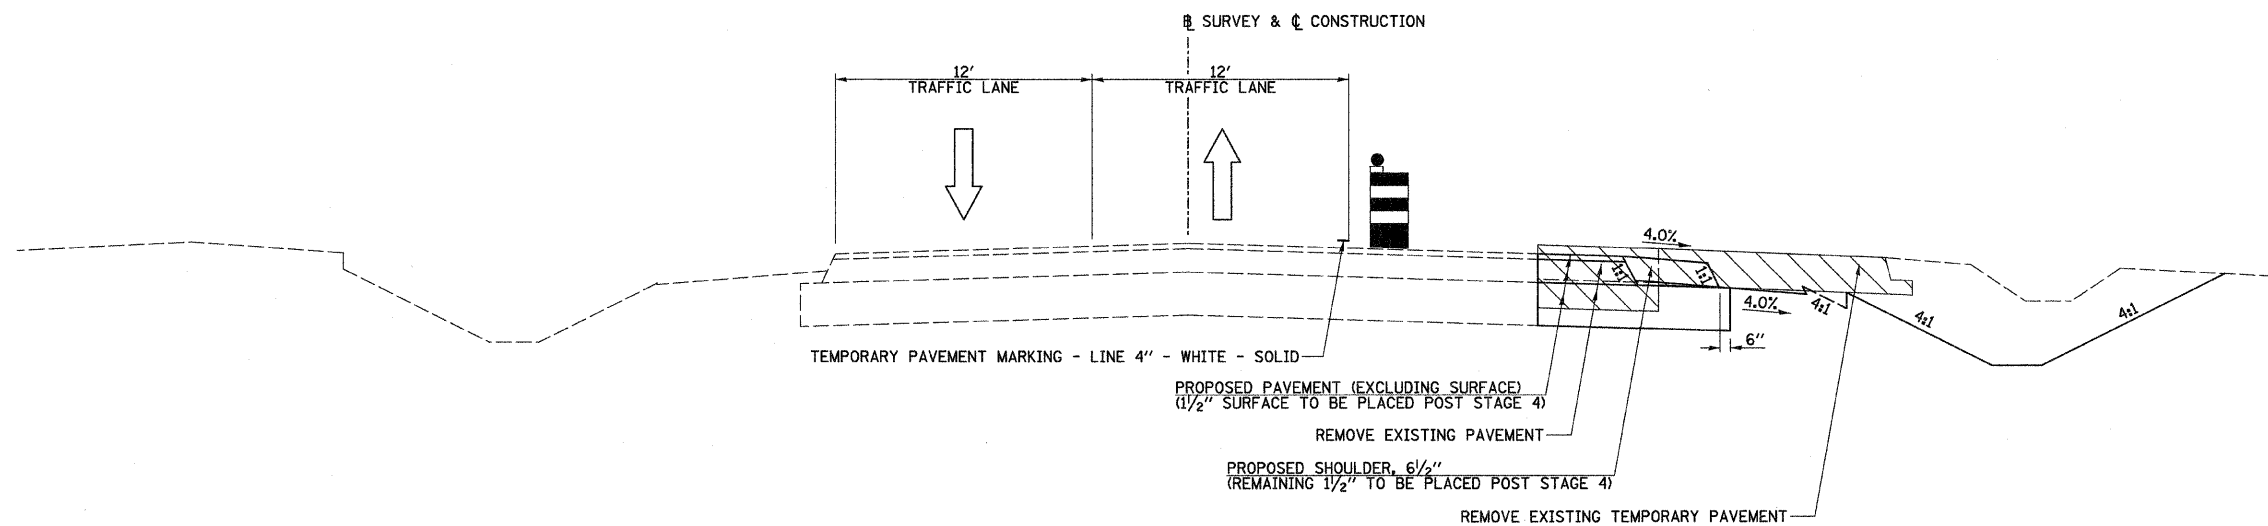

STAGE 4 TYPICAL SECTION
F.A.S. RTE. 258 (C.H. 2)
 STA. 50+11.59 TO STA. 50+45.50

FILE NAME = v:\2844\2844f\483.dgn	USER NAME = bdecrsone	DESIGNED -	REVISED -
		DRAWN -	REVISED -
		CHECKED -	REVISED -
		DATE -	REVISED -

STATE OF ILLINOIS
DEPARTMENT OF TRANSPORTATION

F.A.S. RTE. 258 (C.H. 2) STAGE 4 TYPICAL SECTIONS

SCALE: N/A SHEET NO. 3 OF 5 SHEETS STA. N/A TO STA. N/A

F.A.S. RTE.	SECTION	COUNTY	TOTAL SHEETS	SHEET NO.
258	11-00325-00-SP	LA SALLE	84	30
FED. ROAD DIST. NO.		ILLINOIS FED. AID PROJECT		