


**STAGE 4 TYPICAL SECTION**  
**F.A.S. RTE. 258 (C.H. 2)**

STA. 50+45.50 TO STA. 58+38.02

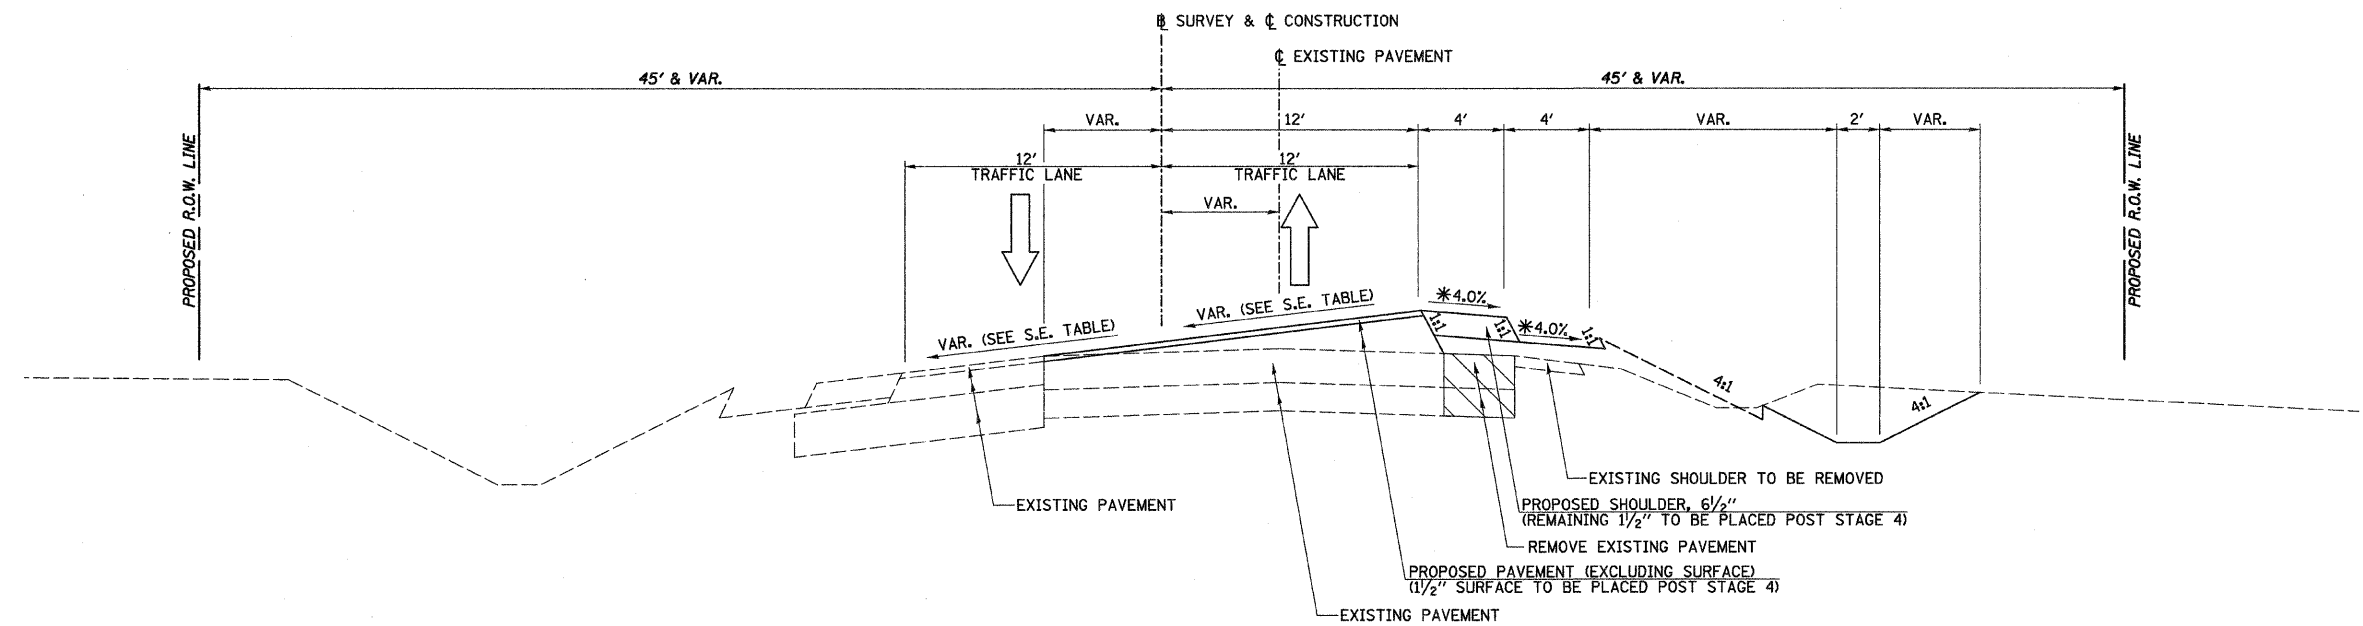

\* VARIES ON HIGH SIDE OF SUPERELEVATION SECTIONS TO ENSURE A MAXIMUM BREAKOVER OF 8.0%.

**STAGE 4 TYPICAL SECTION**  
**F.A.S. RTE. 258 (C.H. 2)**

STA. 58+38.02 TO STA. 61+67.40

FILE NAME = v:\2844\2844f\484.dgn	USER NAME = bdecaene	DESIGNED -	REVISED -	<b>STATE OF ILLINOIS</b> <b>DEPARTMENT OF TRANSPORTATION</b>	<b>F.A.S. RTE. 258 (C.H. 2) STAGE 4 TYPICAL SECTIONS</b>			F.A.S. RTE.	SECTION	COUNTY	TOTAL SHEETS	SHEET NO.
		DRAWN -	REVISED -					258	11-00325-00-SP	LA SALLE	84	31
		CHECKED -	REVISED -		SCALE: N/A			SHEET NO. 4 OF 5 SHEETS		STA. N/A	TO STA. N/A	
		DATE -	REVISED -		FED. ROAD DIST. NO. ILLINOIS FED. AID PROJECT							
				CONTRACT NO. 87479								