


**STAGE 4 TYPICAL SECTION**

**F.A.S. RTE. 258 (C.H. 2)**

STA. 61+67.40 TO STA. 62+95.65

\* VARIES ON HIGH SIDE OF SUPERELEVATION SECTIONS TO ENSURE A MAXIMUM BREAKOVER OF 8.0%.

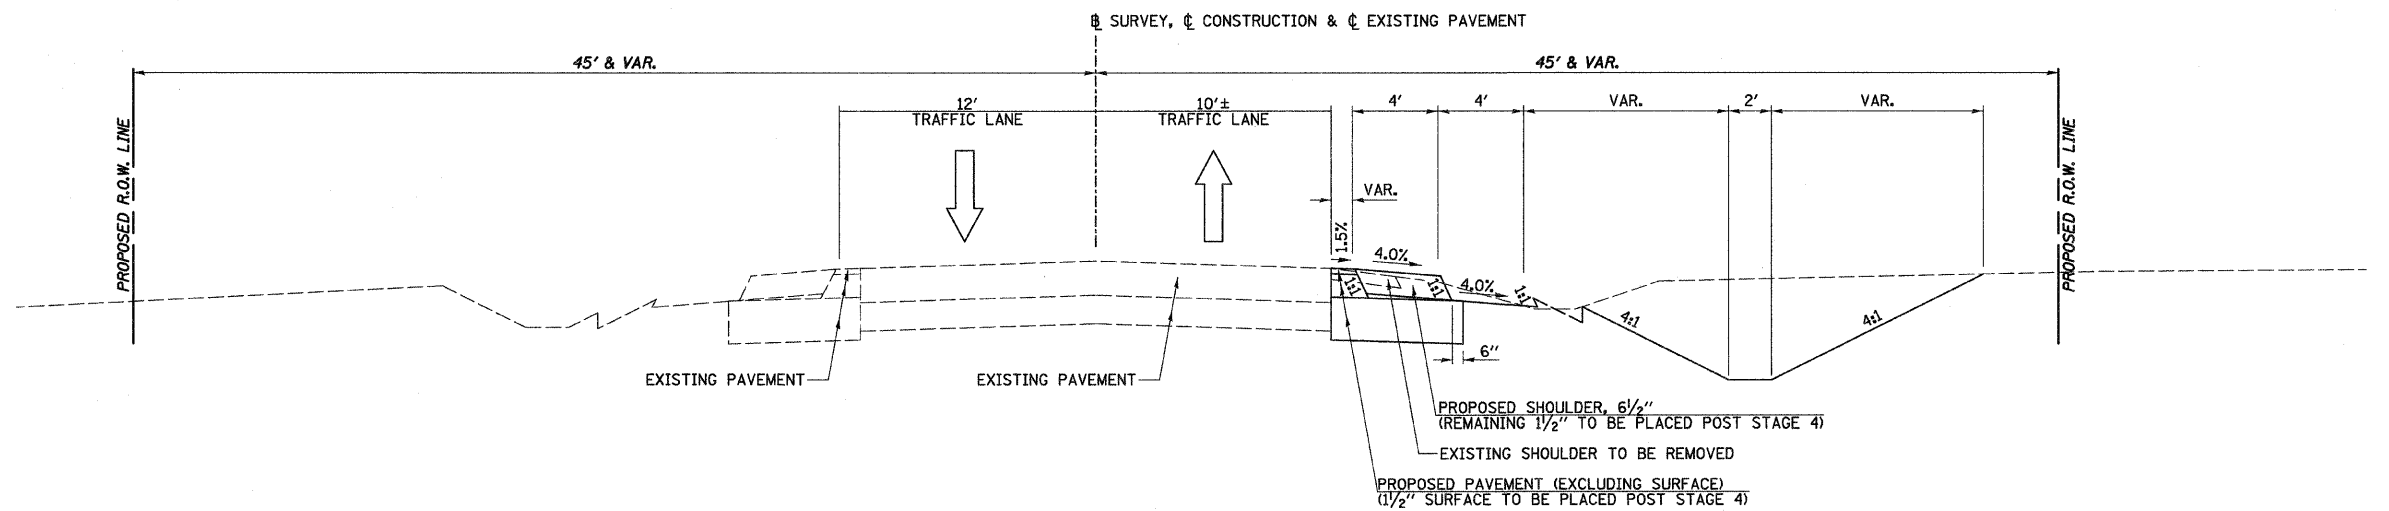

**STAGE 4 TYPICAL SECTION**

**F.A.S. RTE. 258 (C.H. 2)**

STA. 62+95.65 TO STA. 63+55.65

FILE NAME = v:\2844\2844f1405.dgn

USER NAME = bdeoraene  
 PLOT SCALE = 4.2358' / IN.  
 PLOT DATE = 12/22/2011

DESIGNED -	REVISED -
DRAWN -	REVISED -
CHECKED -	REVISED -
DATE -	REVISED -

**STATE OF ILLINOIS  
 DEPARTMENT OF TRANSPORTATION**

**F.A.S. RTE. 258 (C.H. 2) STAGE 4 TYPICAL SECTIONS**

SCALE: N/A SHEET NO. 5 OF 5 SHEETS STA. N/A TO STA. N/A

F.A.S. RTE.	SECTION	COUNTY	TOTAL SHEETS	SHEET NO.
258	11-00325-00-SP	LA SALLE	84	32
FED. ROAD DIST. NO. [ILLINOIS] FED. AID PROJECT			CONTRACT NO. 87479	