


LA SALLE COUNTY PAVEMENT STRIPING DETAIL
F.A.S. RTE. 258 (C.H. 2)

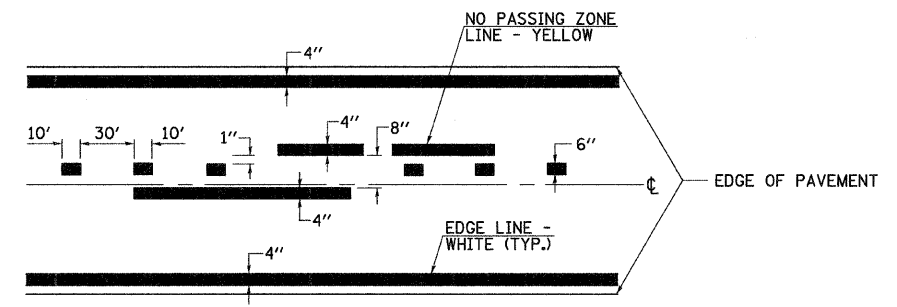

IDOT DISTRICT 3 PAVEMENT STRIPING DETAIL
U.S. RTE. 52 (N. 38TH RD.)

FILE NAME = V:\2844\2844m\02.dgn	USER NAME = bdecrane	DESIGNED -	REVISED -	STATE OF ILLINOIS DEPARTMENT OF TRANSPORTATION	F.A.S. RTE. 258 (C.H. 2) PAVEMENT MARKING & SIGNING PLAN	F.A.S. RTE. 258	SECTION 11-00325-00-SP	COUNTY LA SALLE	TOTAL SHEETS 84	SHEET NO. 42
	PLOT SCALE = 58.0000' / IN.	CHECKED -	REVISED -			CONTRACT NO. 87479				
	PLOT DATE = 12/22/2011	DATE -	REVISED -			ILLINOIS FED. AID PROJECT				
	SCALE: 1"=50'		SHEET NO. 2 OF 2 SHEETS			STA. 57+50 TO STA. 65+50				