


FINAL SURVEY	SURVEYED	DATE
NOTE BOOK	PLOTTED	BY
NO.	TEMPLATE	
	AREAS CHECKED	
	AREAS CHECKED	

ORIGINAL SURVEY	SURVEYED	DATE
NOTE BOOK	PLOTTED	BY
NO.	TEMPLATE	
	AREAS CHECKED	
	AREAS CHECKED	

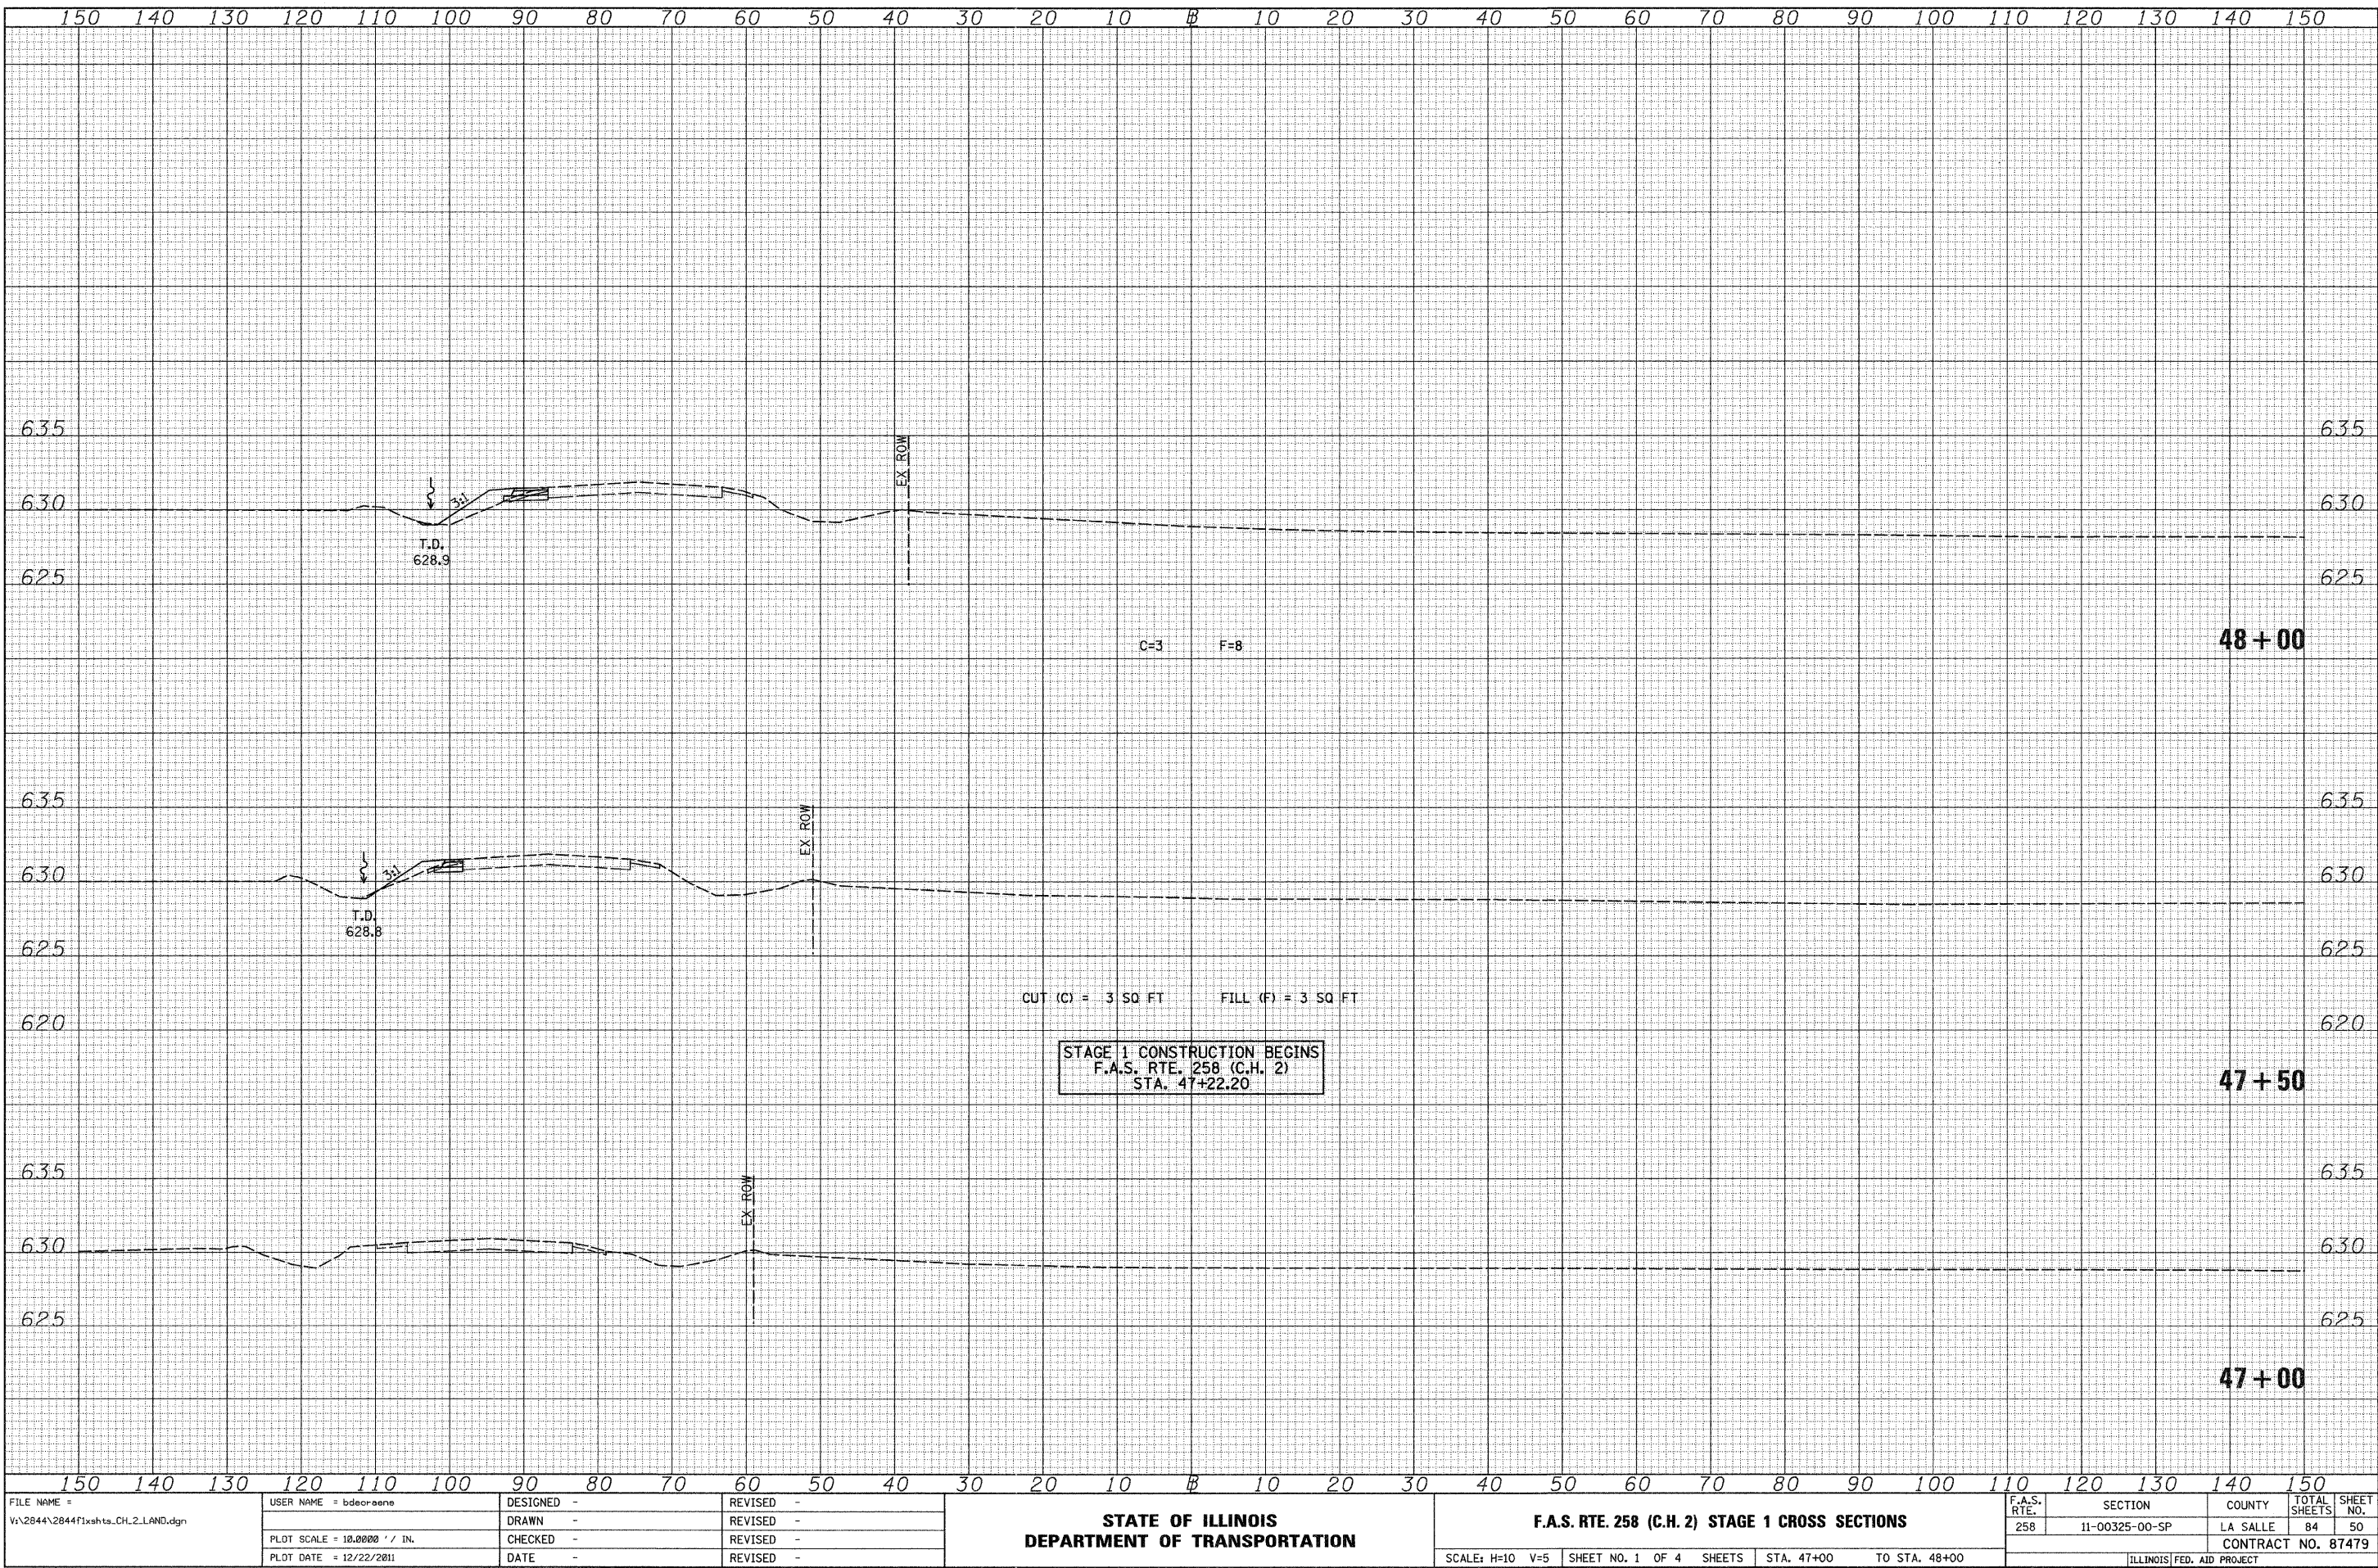

FILE NAME = V:\2844\2844f1xhta.CH2.LAND.dgn

USER NAME = bdeorae	DESIGNED -	REVISED -
PLOT SCALE = 10.0000' / IN.	DRAWN -	REVISED -
PLOT DATE = 12/22/2011	CHECKED -	REVISED -
	DATE -	REVISED -

**STATE OF ILLINOIS
DEPARTMENT OF TRANSPORTATION**

F.A.S. RTE. 258 (C.H. 2) STAGE 1 CROSS SECTIONS

SCALE: H=10 V=5 SHEET NO. 1 OF 4 SHEETS STA. 47+00 TO STA. 48+00

F.A.S. RTE. 258	SECTION 11-00325-00-SP	COUNTY LA SALLE	TOTAL SHEETS 84	SHEET NO. 50
			CONTRACT NO. 87479	
ILLINOIS FED. AID PROJECT				