


FINAL SURVEY NO.	SURVEYED PLOTTED AREAS CHECKED	BY	DATE
NOTE BOOK NO.	TEMPLATE AREAS CHECKED		

ORIGINAL SURVEY NO.	SURVEYED PLOTTED AREAS CHECKED	BY	DATE
NOTE BOOK NO.	TEMPLATE AREAS CHECKED		

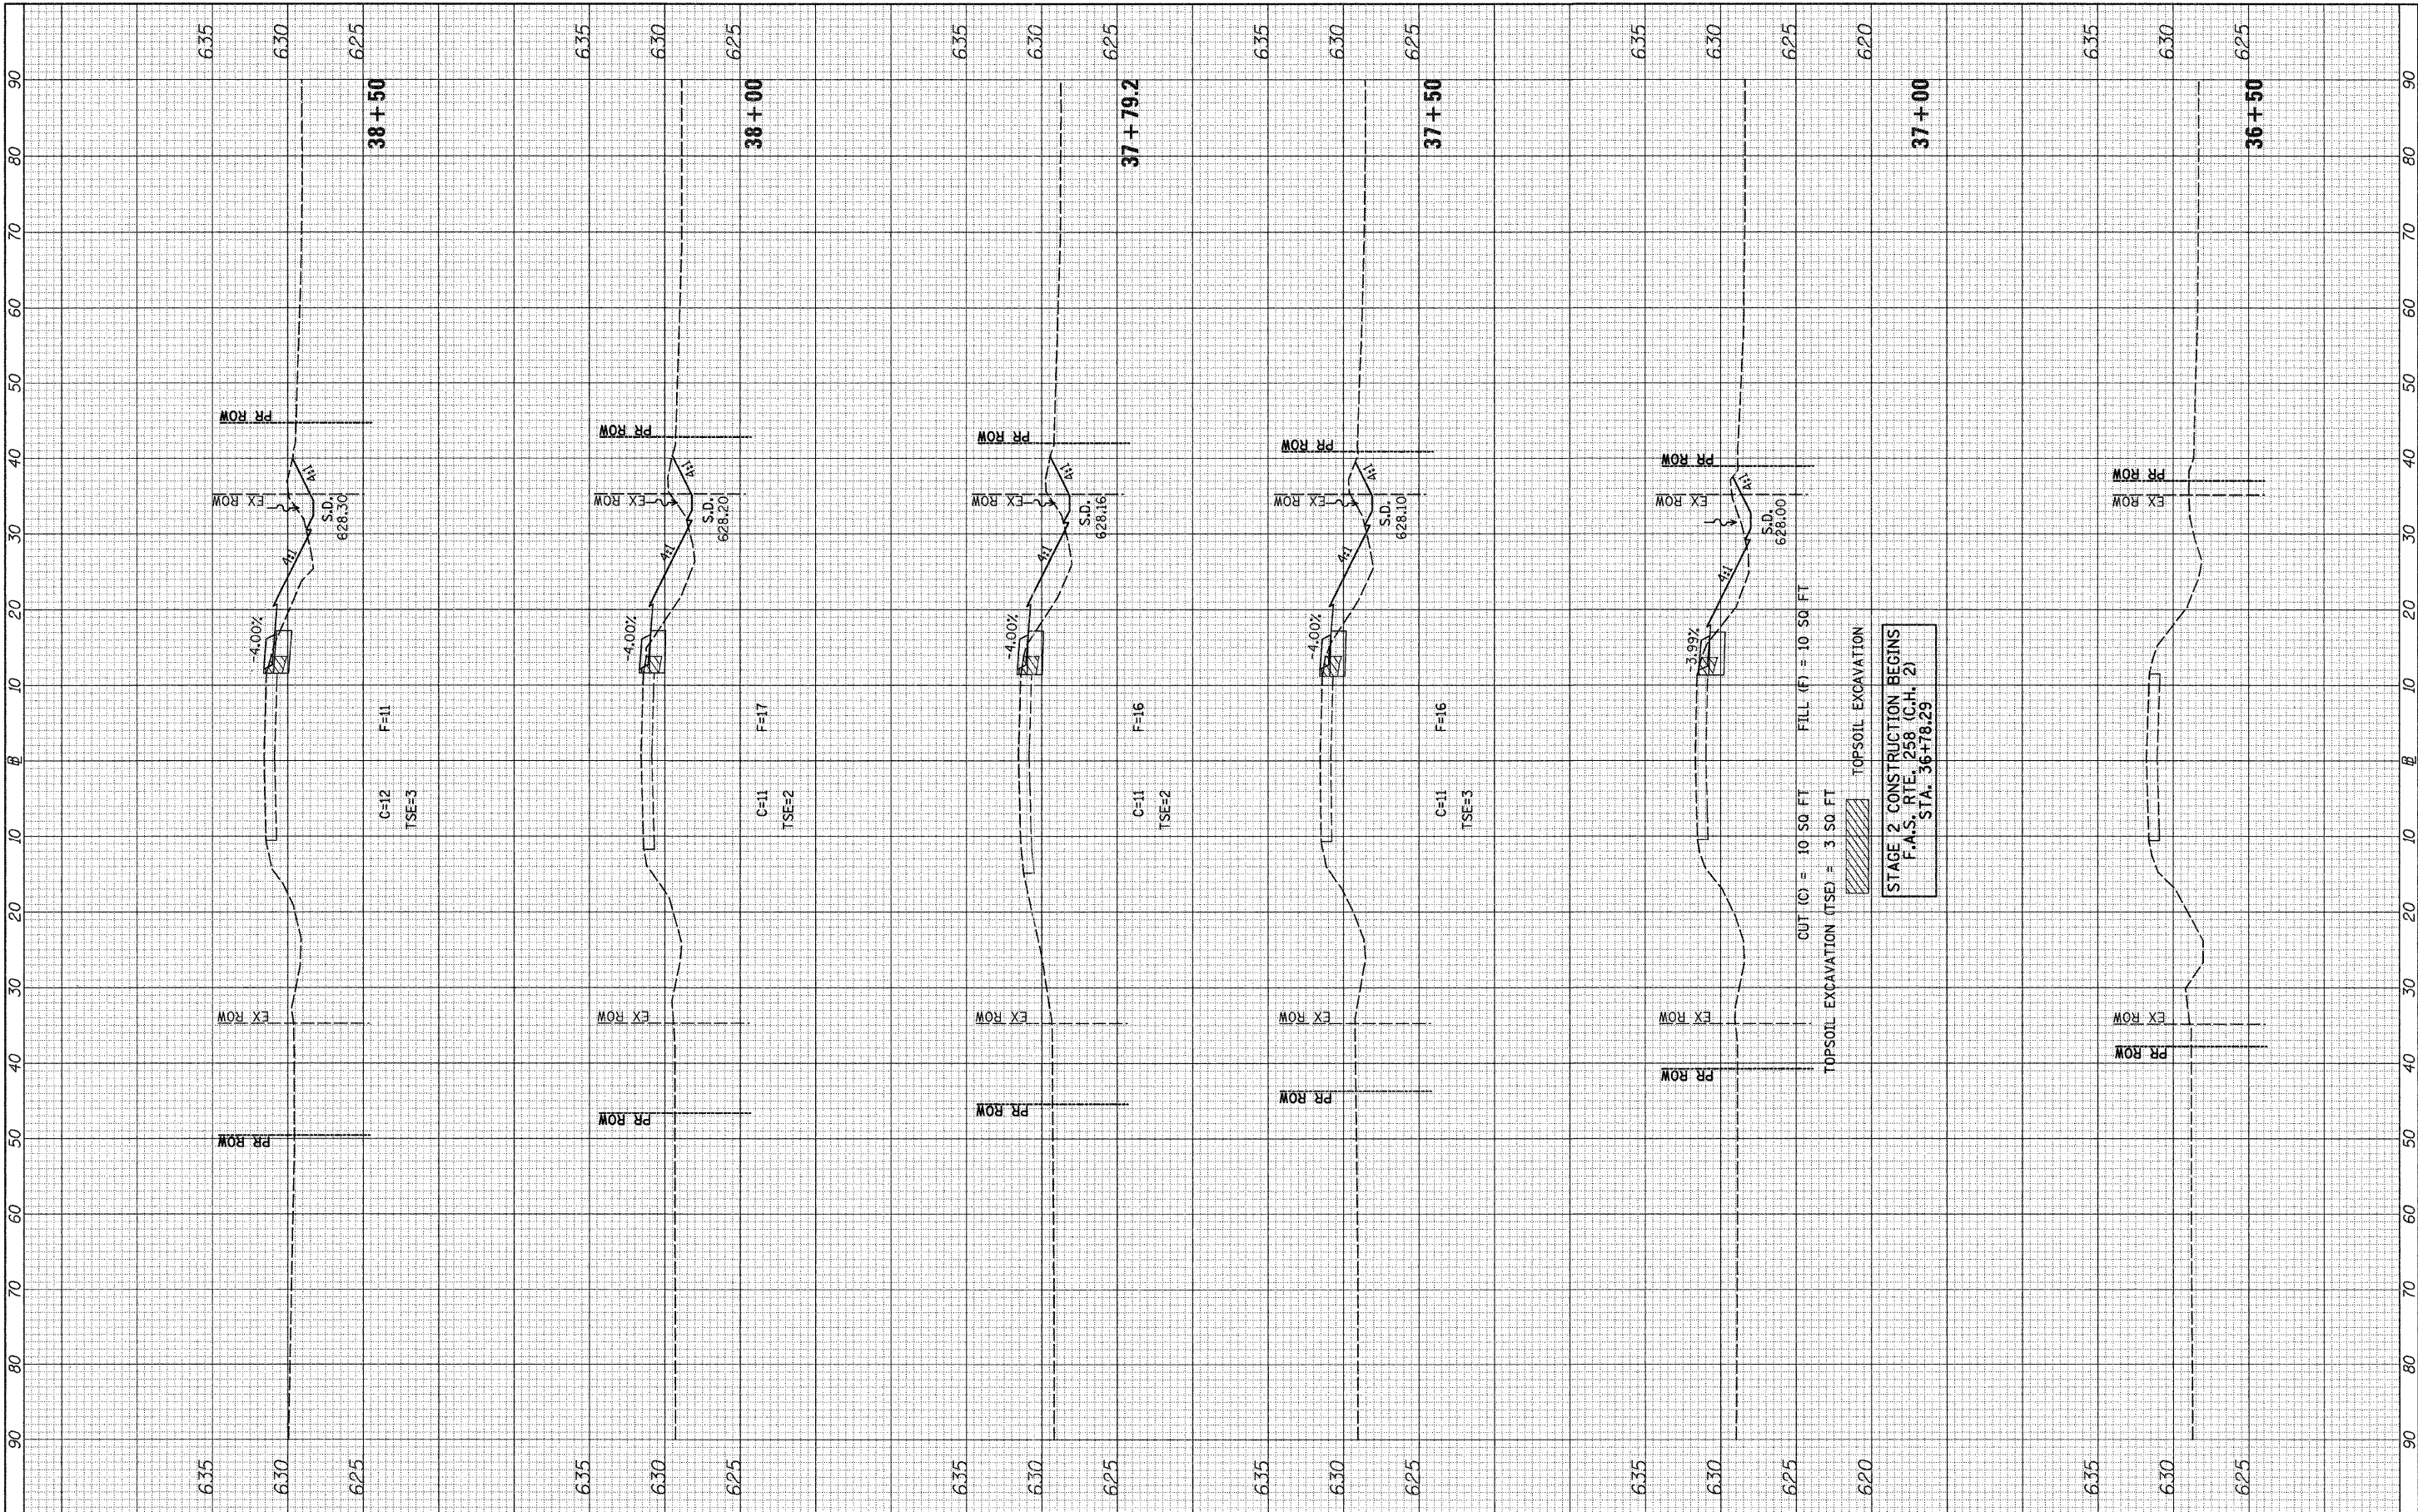

FILE NAME = v:\2844\2844f2xshs.CH.2.dgn
 USER NAME = bdearone
 PLLOT SCALE = 10.0000' / IN.
 PLLOT DATE = 12/22/2011

DESIGNED -	REVISED -
DRAWN -	REVISED -
CHECKED -	REVISED -
DATE -	REVISED -

**STATE OF ILLINOIS
DEPARTMENT OF TRANSPORTATION**

F.A.S. RTE. 258 (C.H. 2) STAGE 2 CROSS SECTIONS

SCALE: H=10 V=5 SHEET NO. 1 OF 11 SHEETS STA. 36+50 TO STA. 38+50

F.A.S. RTE. 258	SECTION 11-00325-00-SP	COUNTY LA SALLE	TOTAL SHEETS 84	SHEET NO. 54
			CONTRACT NO. 87479	
ILLINOIS FED. AID PROJECT				