


FINAL SURVEY NO.	SURVEY NO.	DATE
PLOTTED	DATE	
TEMPLATE	DATE	
AREAS CHECKED	DATE	
AREAS CHECKED	DATE	

ORIGINAL SURVEY NO.	SURVEY NO.	DATE
PLOTTED	DATE	
TEMPLATE	DATE	
AREAS CHECKED	DATE	
AREAS CHECKED	DATE	

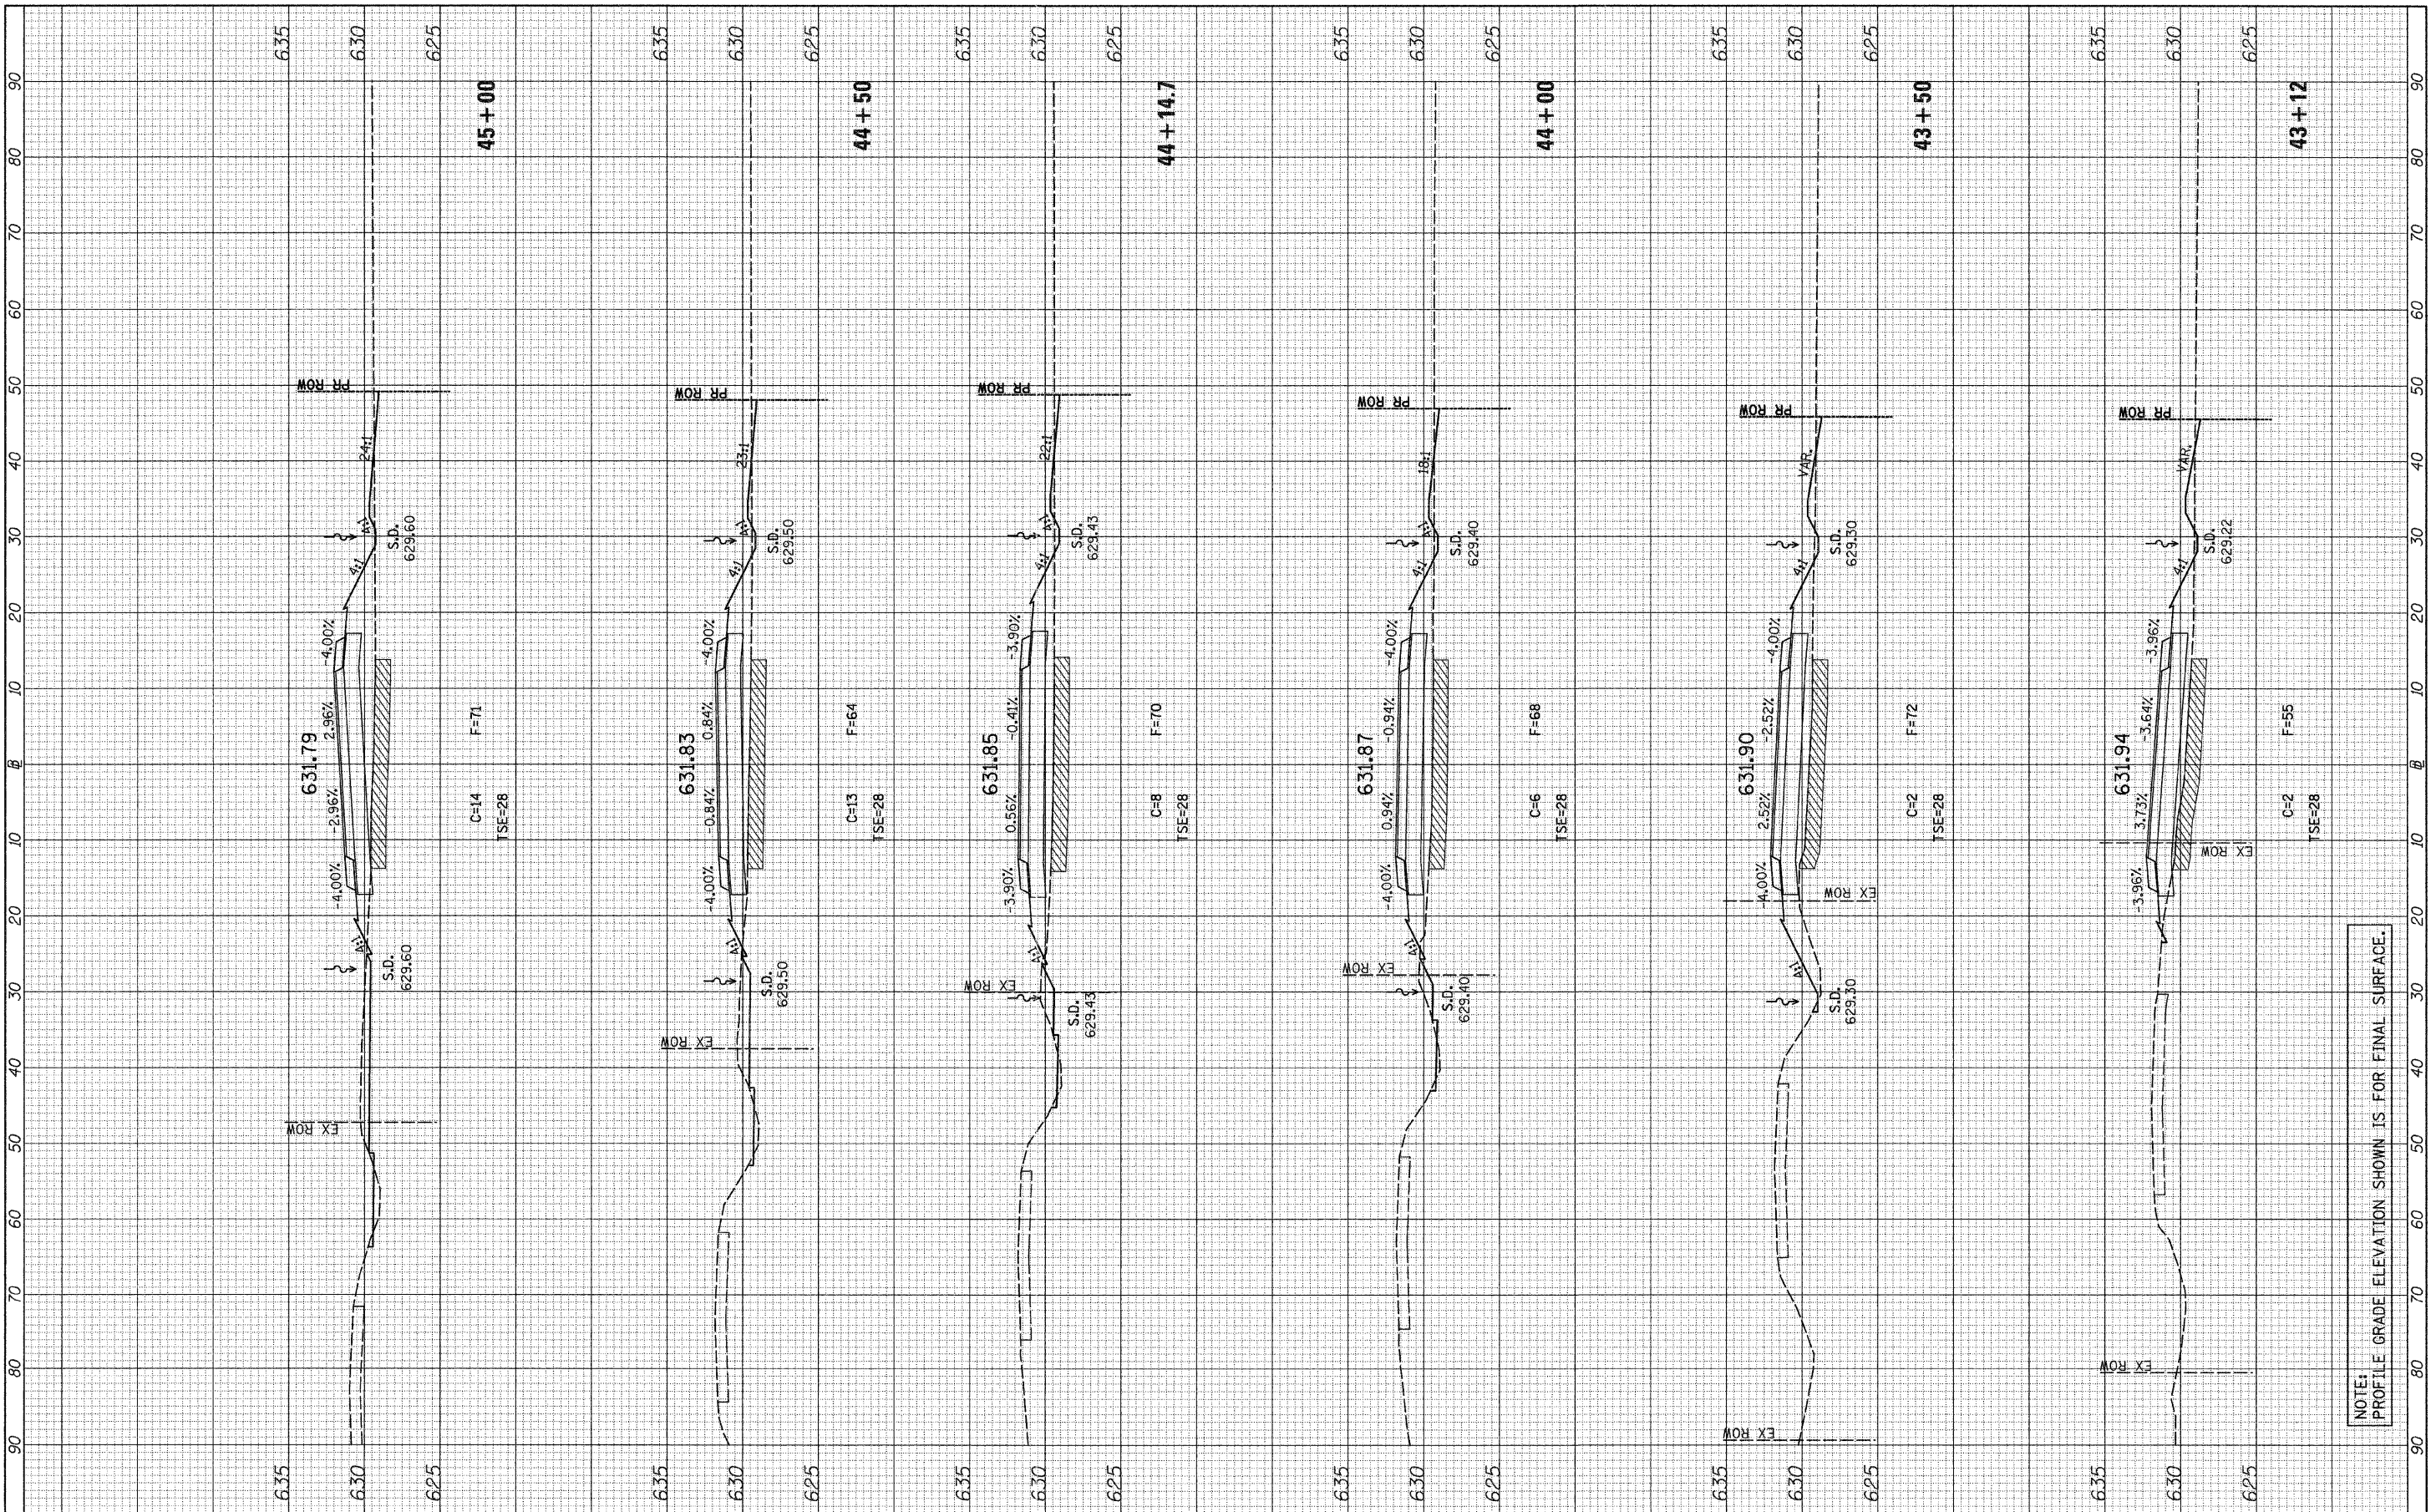

NOTE: PROFILE GRADE ELEVATION SHOWN IS FOR FINAL SURFACE.

FILE NAME = v:\2844\2844f2xshsta\_CH\_2.dgn

USER NAME = bdcraene  
 PLLOT SCALE = 10.0000' / IN.  
 PLLOT DATE = 12/22/2011

DESIGNED -  
 DRAWN -  
 CHECKED -  
 DATE -

REVISED -  
 REVISED -  
 REVISED -  
 REVISED -

STATE OF ILLINOIS  
 DEPARTMENT OF TRANSPORTATION

F.A.S. RTE. 258 (C.H. 2) STAGE 2 CROSS SECTIONS

SCALE: H=10 V=5 SHEET NO. 4 OF 11 SHEETS STA. 43+12 TO STA. 45+00

F.A.S. RTE.	SECTION	COUNTY	TOTAL SHEETS	SHEET NO.
258	11-00325-00-SP	LA SALLE	84	57
CONTRACT NO. 87479			ILLINOIS FED. AID PROJECT	