


FINAL SURVEY NO.	SURVEYED	DATE
NOTE BOOK NO.	PLOTTED	BY
AREAS CHECKED	TEMPLATE	
	AREAS	
	CHECKED	

ORIGINAL SURVEY NO.	SURVEYED	DATE
NOTE BOOK NO.	PLOTTED	BY
AREAS CHECKED	TEMPLATE	
	AREAS	
	CHECKED	

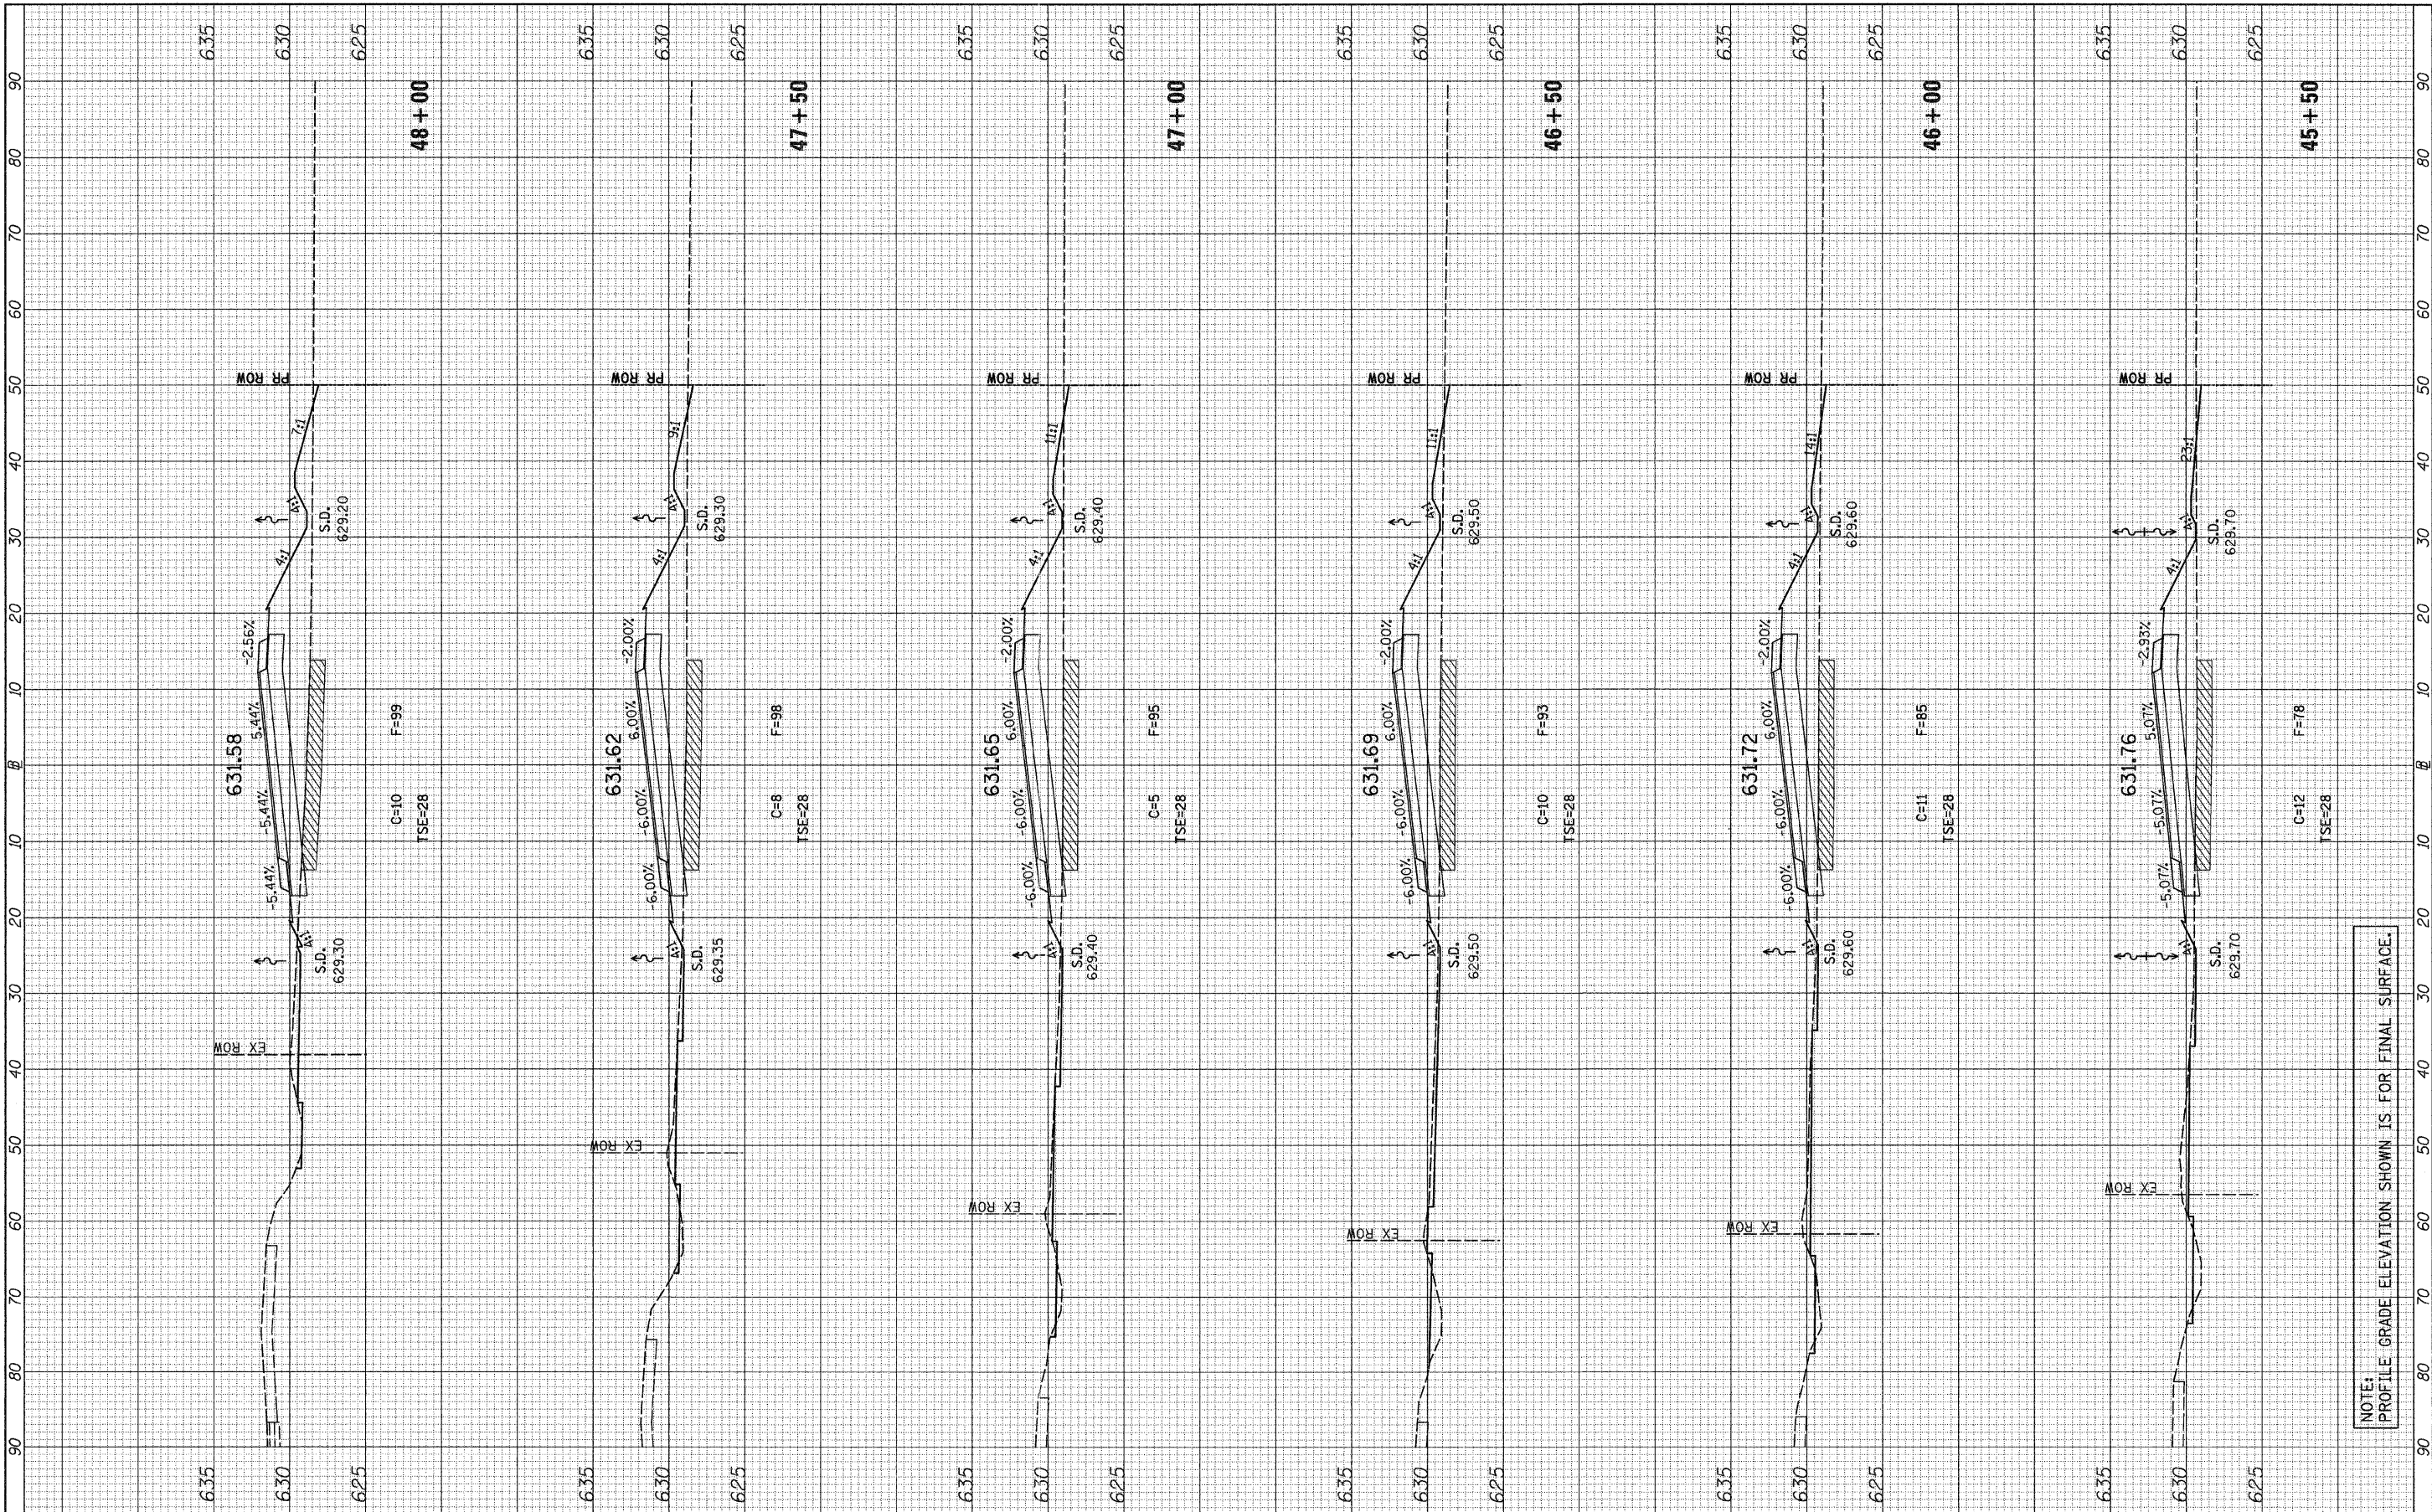

NOTE: PROFILE GRADE ELEVATION SHOWN IS FOR FINAL SURFACE.

FILE NAME = v:\2844\2844f2\shsta.CH\_2.dgn

USER NAME = bdecrane  
 PLOT SCALE = 10.0000' / IN.  
 PLOT DATE = 12/22/2011

DESIGNED -  
 DRAWN -  
 CHECKED -  
 DATE -

REVISED -  
 REVISED -  
 REVISED -  
 REVISED -

STATE OF ILLINOIS  
 DEPARTMENT OF TRANSPORTATION

F.A.S. RTE. 258 (C.H. 2) STAGE 2 CROSS SECTIONS

SCALE: H=10 V=5 SHEET NO. 5 OF 11 SHEETS STA. 45+50 TO STA. 48+00

F.A.S. RTE.	SECTION	COUNTY	TOTAL SHEETS	SHEET NO.
258	11-00325-00-5P	LA SALLE	84	58
			CONTRACT NO. 87479	
ILLINOIS FED. AID PROJECT				