


FINAL SURVEY	SURVEYED	DATE
NOTE BOOK	PLOTTED	BY
NO.	TEMPLATE	
	AREAS	
	CHECKED	

ORIGINAL SURVEY	SURVEYED	DATE
NOTE BOOK	PLOTTED	BY
NO.	TEMPLATE	
	AREAS	
	CHECKED	

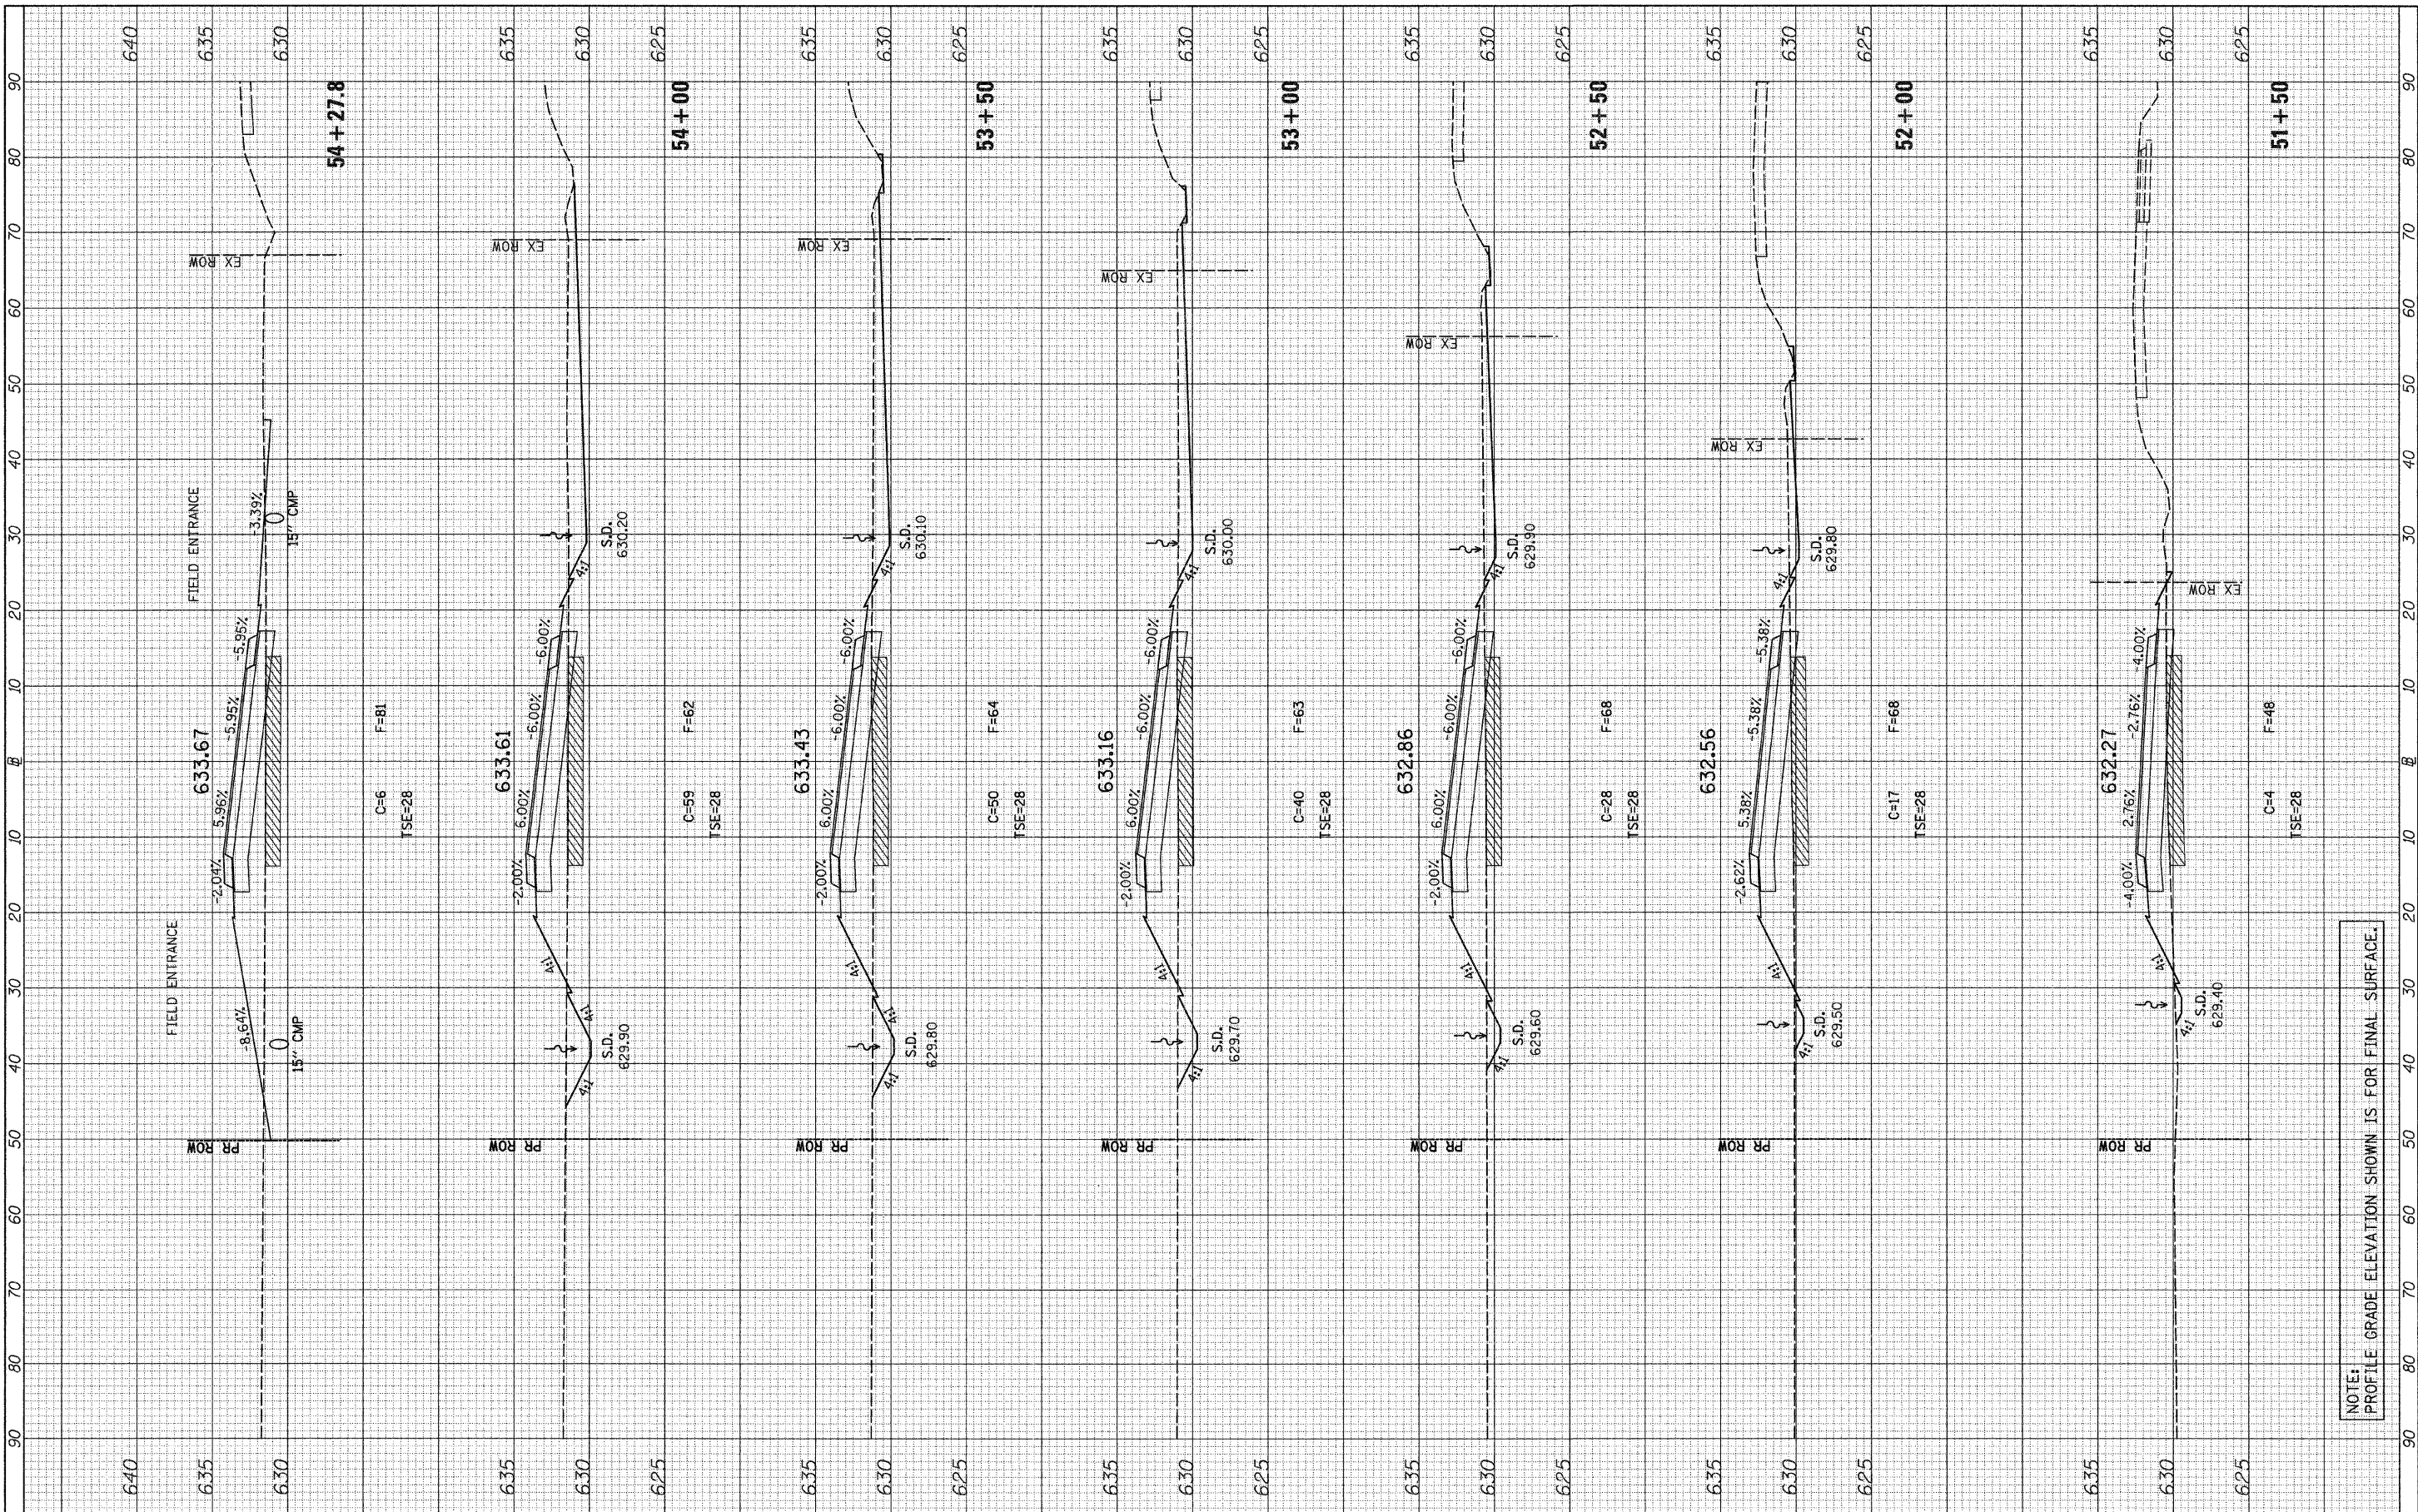

NOTE: PROFILE GRADE ELEVATION SHOWN IS FOR FINAL SURFACE.

FILE NAME = v:\2844\2844f2xshhs.CH.2.dgn  
 USER NAME = bdeorone  
 DESIGNED -  
 DRAWN -  
 CHECKED -  
 DATE -

DESIGNED	-	REVISED	-
DRAWN	-	REVISED	-
CHECKED	-	REVISED	-
DATE	-	REVISED	-

STATE OF ILLINOIS  
 DEPARTMENT OF TRANSPORTATION

F.A.S. RTE. 258 (C.H. 2) STAGE 2 CROSS SECTIONS

SCALE: H=10 V=5 SHEET NO. 7 OF 11 SHEETS STA. 51+50 TO STA. 54+25.4

F.A.S. RTE.	SECTION	COUNTY	TOTAL SHEETS	SHEET NO.
258	11-00325-00-SP	LA SALLE	84	60
			CONTRACT NO. 87479	
ILLINOIS FED. AID PROJECT				