


FINAL SURVEY	SURVEYED	DATE
NOTE BOOK	PLOTTED	BY
NO.	TEMPLATE	
	AREAS CHECKED	

ORIGINAL SURVEY	SURVEYED	DATE
NOTE BOOK	PLOTTED	BY
NO.	TEMPLATE	
	AREAS CHECKED	

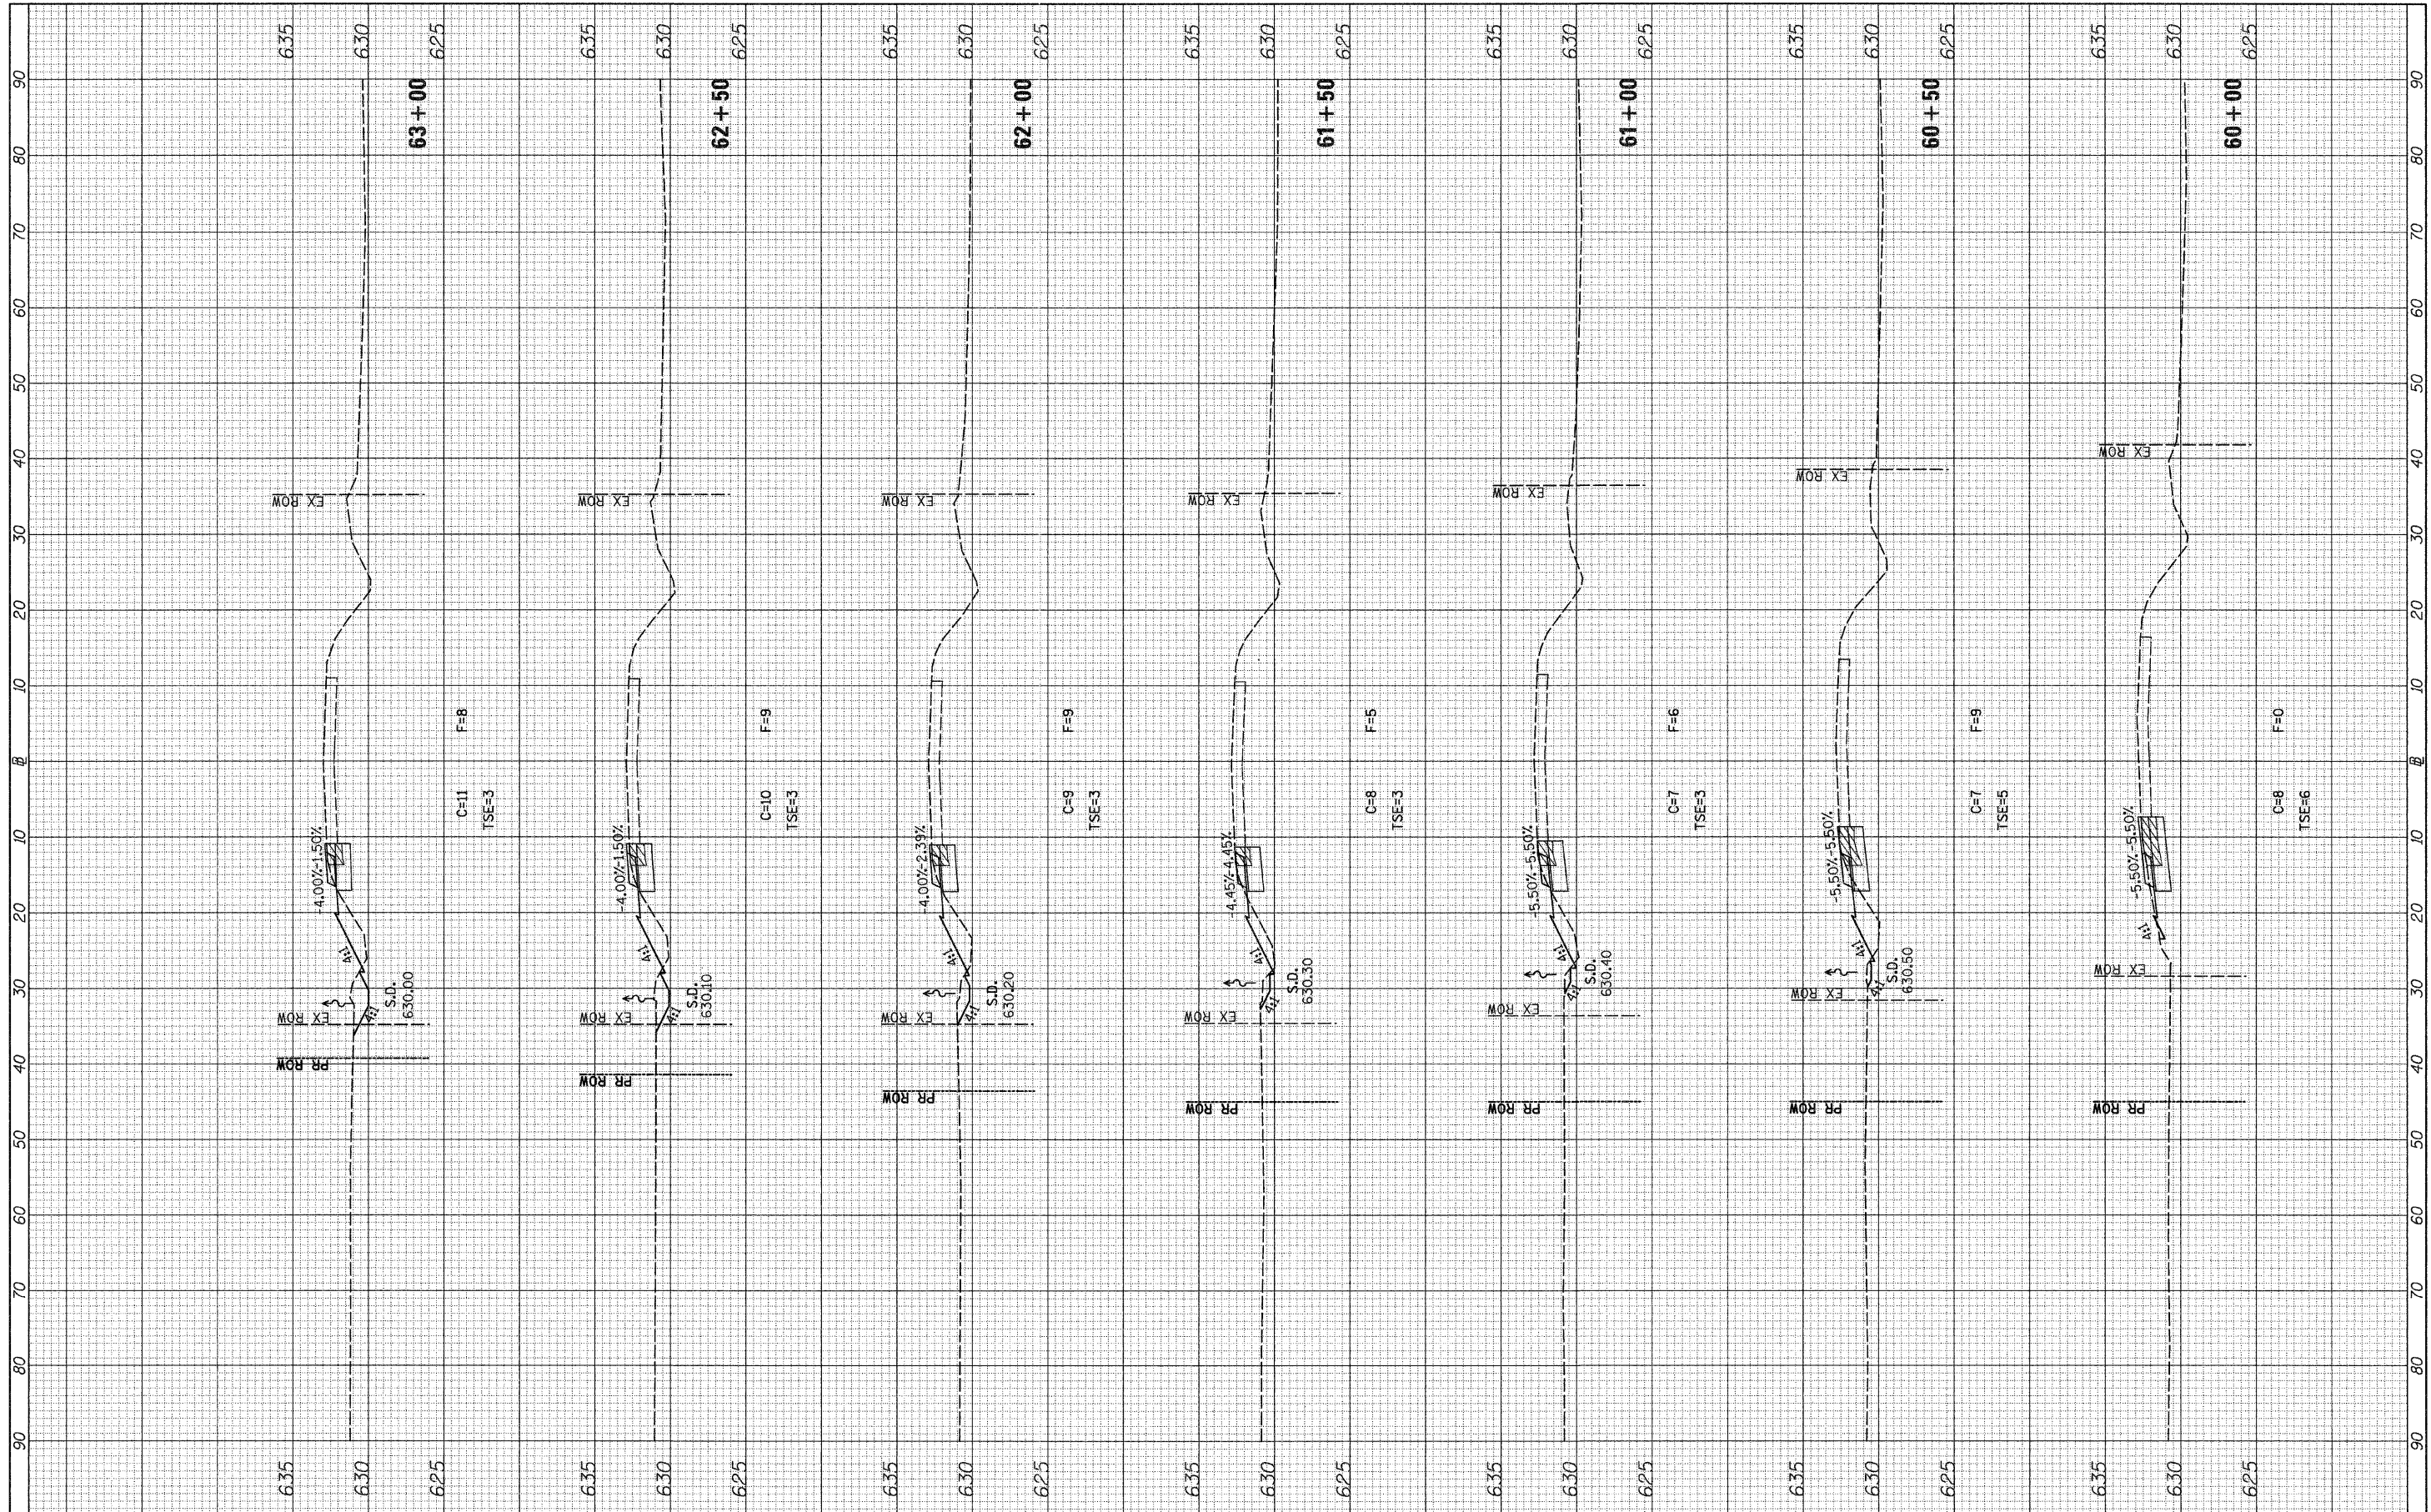

FILE NAME = v:\2844\2844f2xshhs.CH_2.dgn
 USER NAME = bdeoraena
 DESIGNED -
 DRAWN -
 CHECKED -
 DATE -

DESIGNED -
 DRAWN -
 CHECKED -
 DATE -
 REVISIONS:
 REVISION NO. DATE BY
 1 12/22/2011
 2 12/22/2011

**STATE OF ILLINOIS
 DEPARTMENT OF TRANSPORTATION**

F.A.S. RTE. 258 (C.H. 2) STAGE 2 CROSS SECTIONS
 SCALE: H=10 V=5 SHEET NO. 10 OF 11 SHEETS STA. 60+00 TO STA. 63+00

F.A.S. RTE. 258	SECTION 11-00325-00-SP	COUNTY LA SALLE	TOTAL SHEETS 84	SHEET NO. 63
CONTRACT NO. 87479			ILLINOIS FED. AID PROJECT	