


FINAL SURVEY NO.	SURVEYED AREAS CHECKED	DATE
NOTE BOOK NO.	PLOTTED AREAS CHECKED	
	TEMPLATE AREAS CHECKED	
	BY	

ORIGINAL SURVEY NO.	SURVEYED AREAS CHECKED	DATE
NOTE BOOK NO.	PLOTTED AREAS CHECKED	
	TEMPLATE AREAS CHECKED	
	BY	

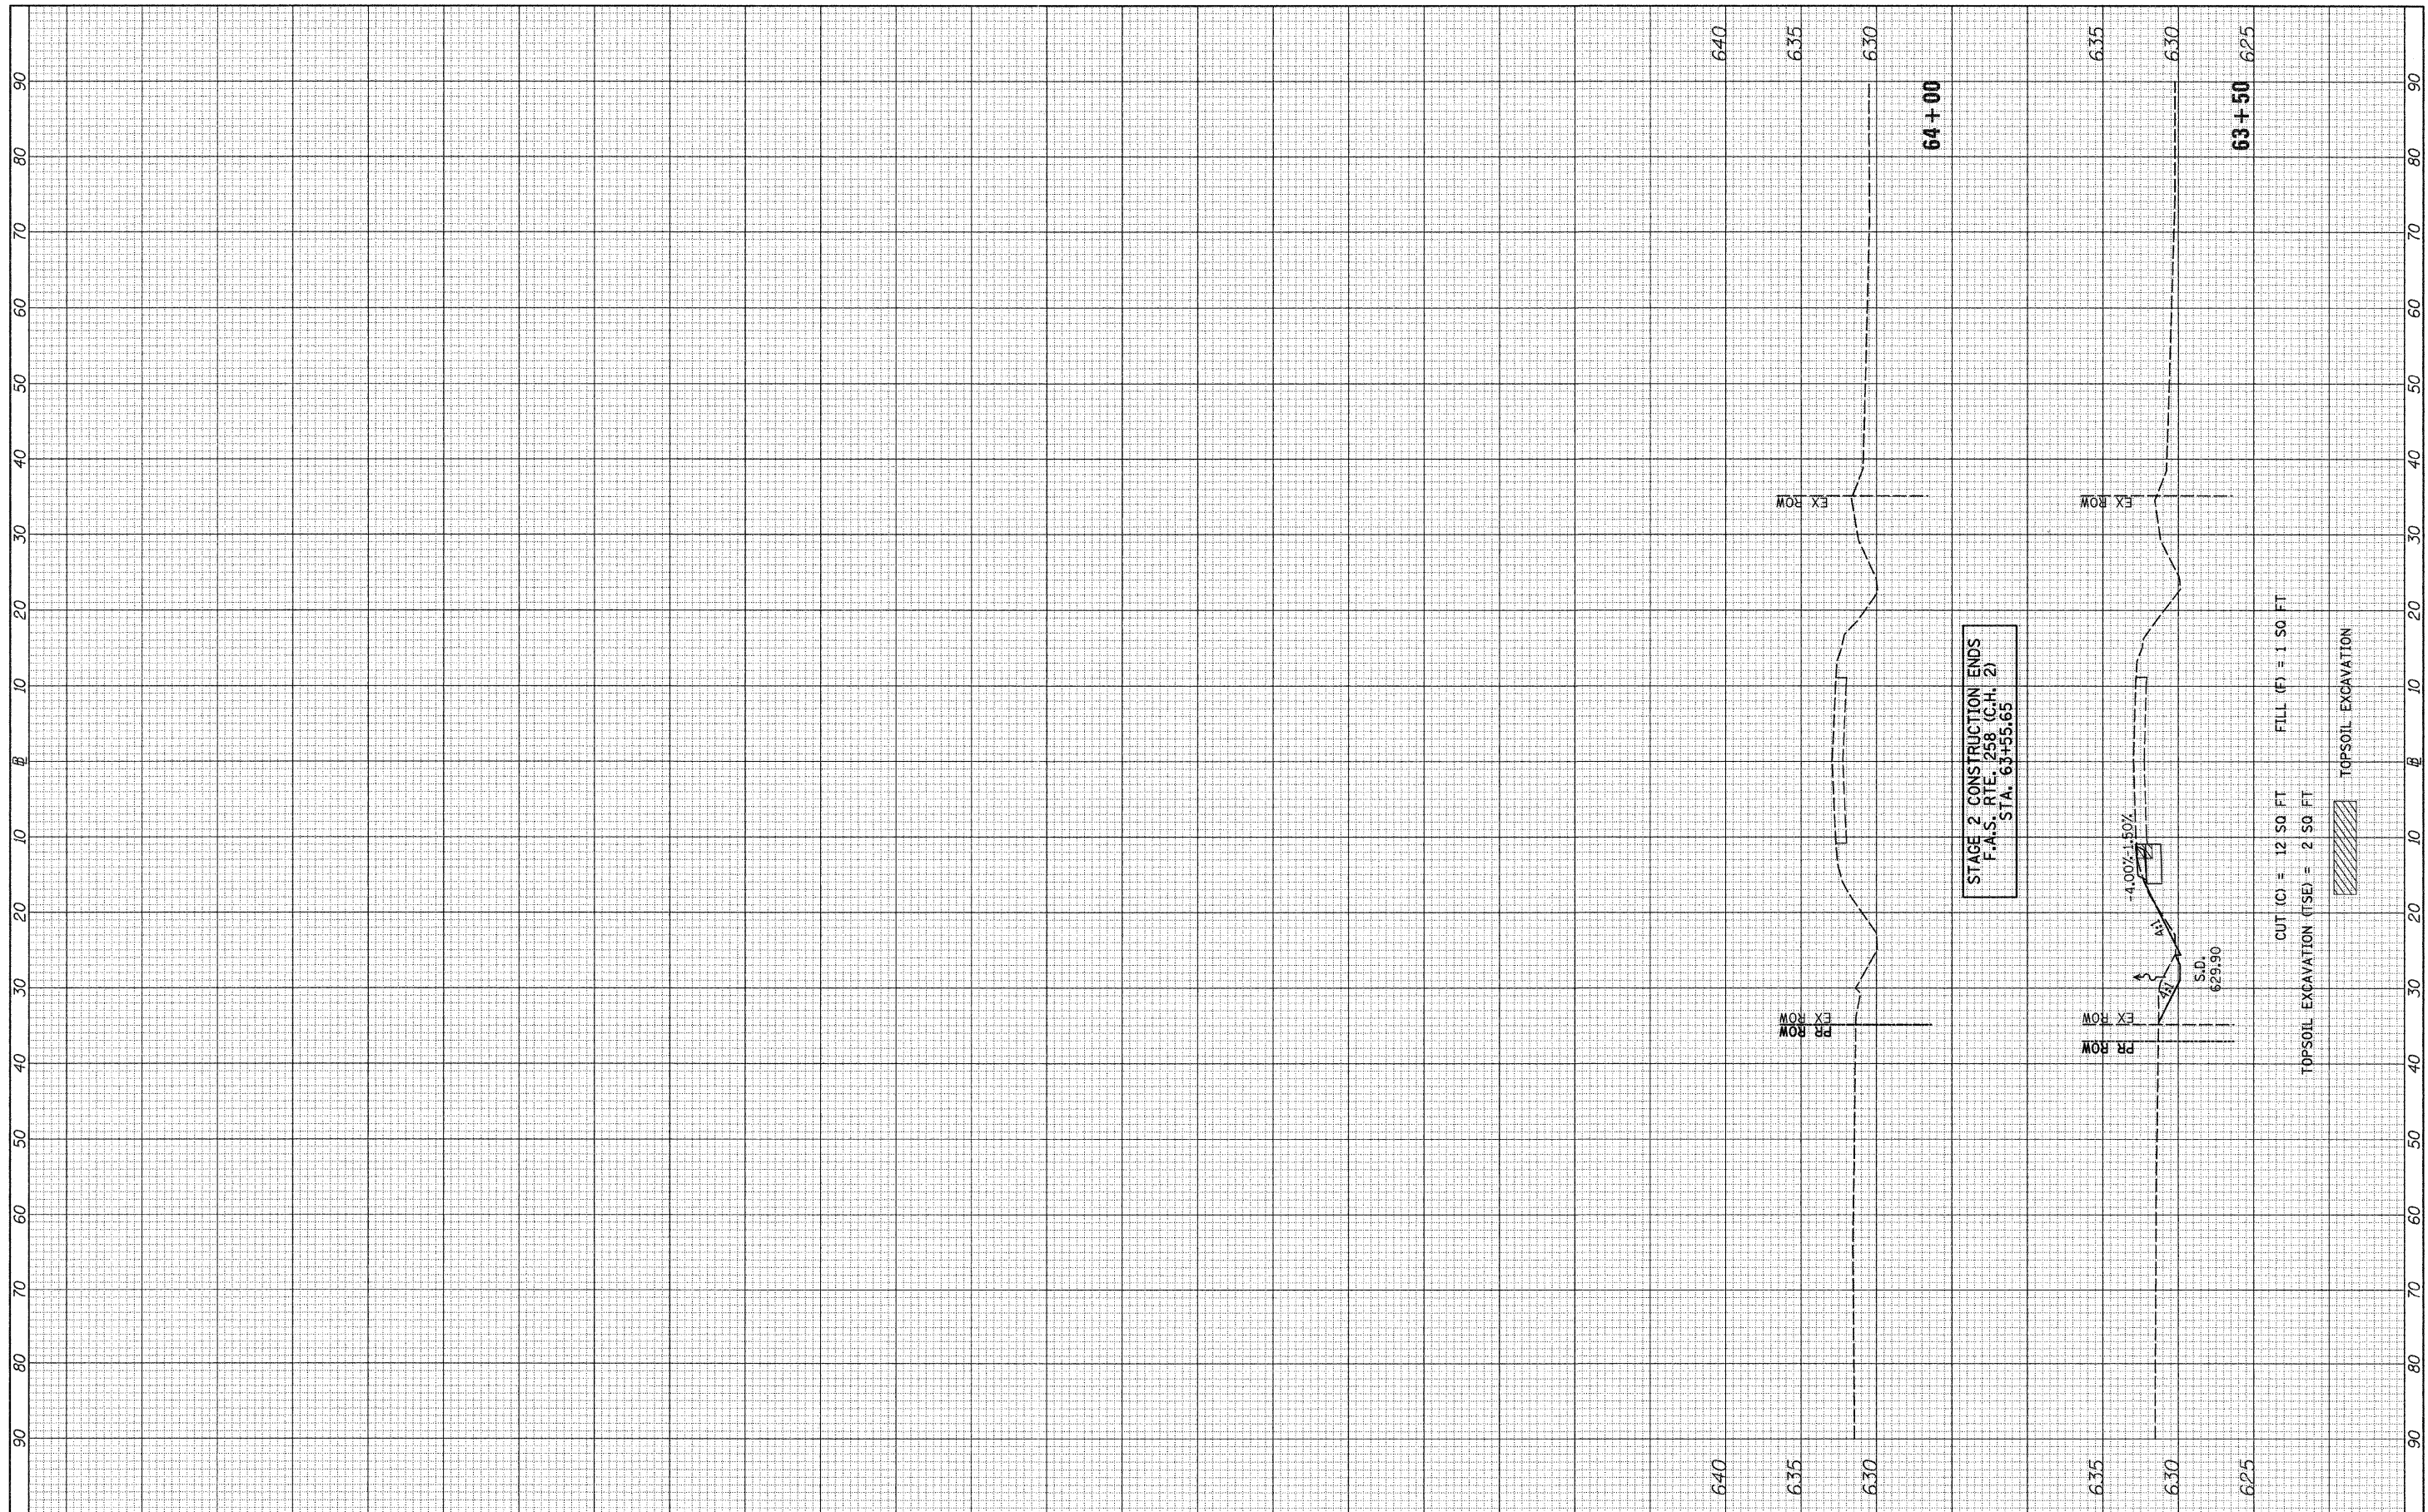

FILE NAME = v:\2844\2844f2xshs.CH\_2.dgn

USER NAME = bdecrane	DESIGNED -	REVISED -
PLOT SCALE = 18.0000' / IN.	DRAWN -	REVISED -
PLOT DATE = 12/22/2011	CHECKED -	REVISED -
	DATE -	REVISED -

**STATE OF ILLINOIS  
DEPARTMENT OF TRANSPORTATION**

**F.A.S. RTE. 258 (C.H. 2) STAGE 2 CROSS SECTIONS**

SCALE: H=10 V=5 SHEET NO. 11 OF 11 SHEETS STA. 63+50 TO STA. 64+00

F.A.S. RTE.	SECTION	COUNTY	TOTAL SHEETS	SHEET NO.
258	11-00325-00-SP	LA SALLE	84	64
CONTRACT NO. 87479			ILLINOIS FED. AID PROJECT	