


FINAL SURVEY NOTE BOOK NO.	SURVEYED PLOTTED AREAS CHECKED	BY	DATE

ORIGINAL SURVEY NOTE BOOK NO.	SURVEYED PLOTTED AREAS CHECKED	BY	DATE

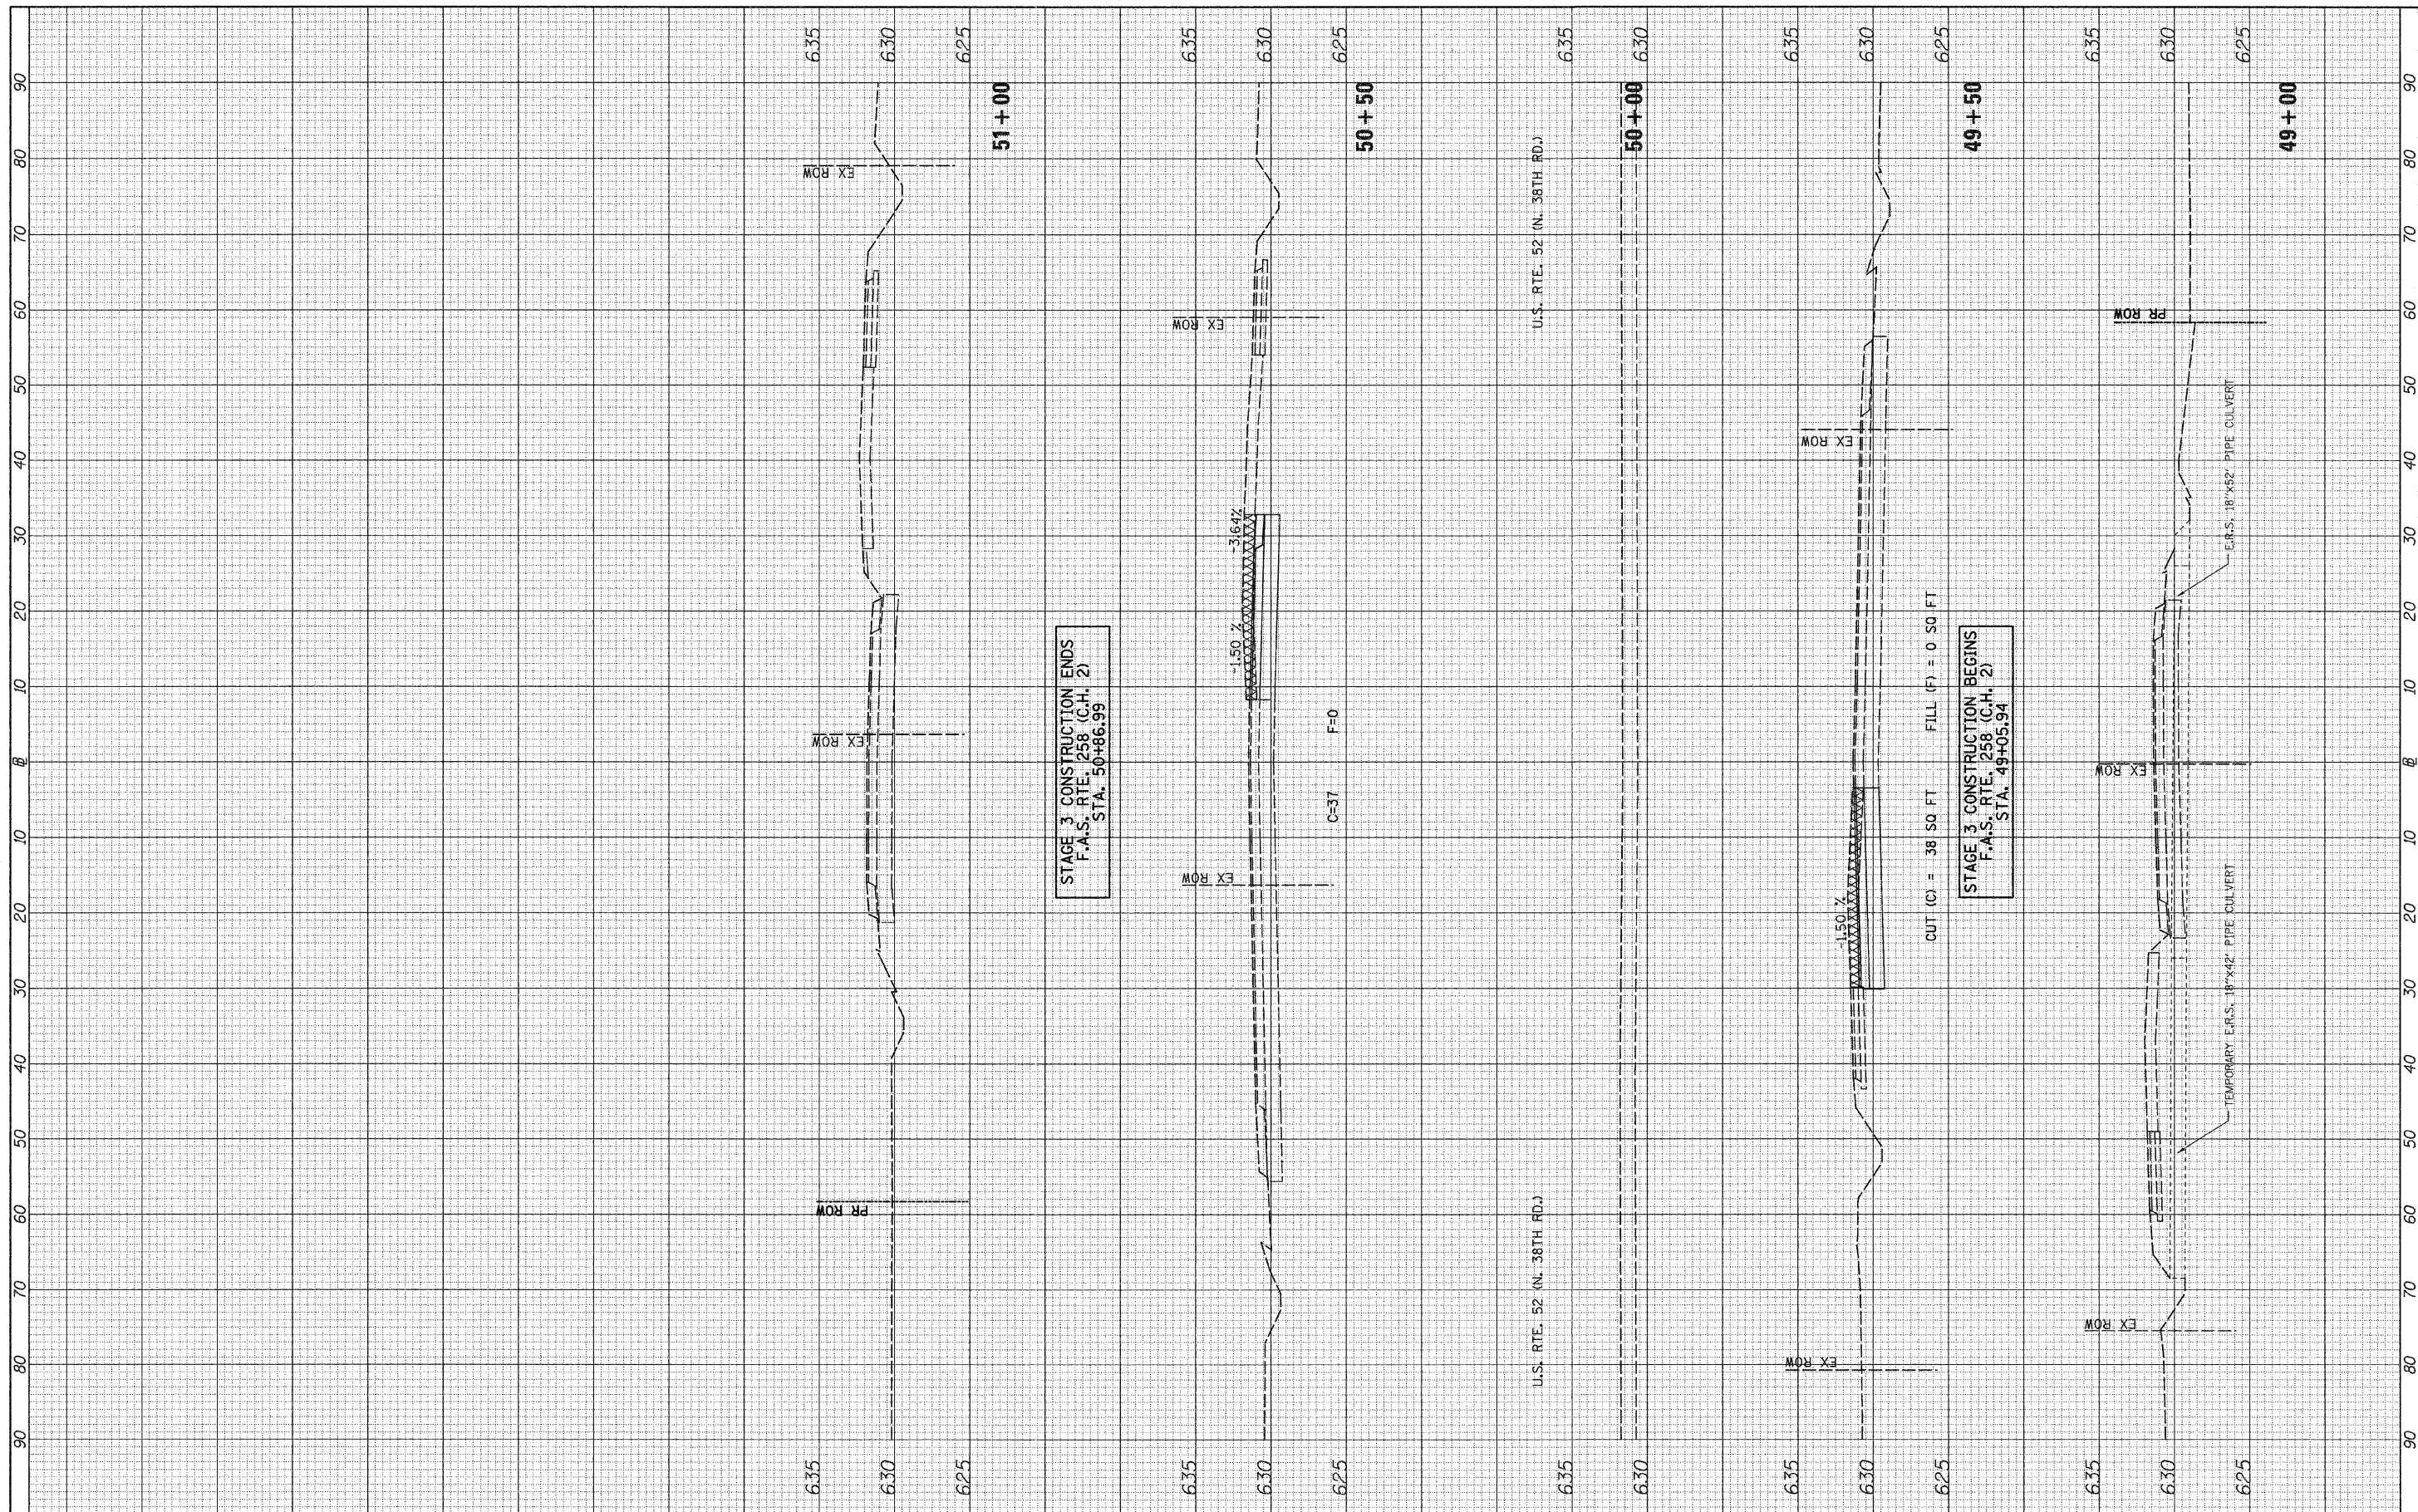

FILE NAME = v:\2844\2844f3\shsta_CH_2.dgn
 USER NAME = bdeoraone
 PLOT SCALE = 10.0000' / IN.
 PLOT DATE = 12/22/2011

DESIGNED -	REVISED -
DRAWN -	REVISED -
CHECKED -	REVISED -
DATE -	REVISED -

**STATE OF ILLINOIS
 DEPARTMENT OF TRANSPORTATION**

F.A.S. RTE. 258 (C.H. 2) STAGE 3 CROSS SECTIONS

SCALE: H=10 V=5 SHEET NO. 1 OF 1 SHEETS STA. 49+00 TO STA. 51+00

F.A.S. RTE.	SECTION	COUNTY	TOTAL SHEETS	SHEET NO.
258	11-00325-00-SP	LA SALLE	84	65
CONTRACT NO. 87479				
ILLINOIS FED. AID PROJECT				