


FINAL SURVEY	SURVEYED	DATE
NOTE BOOK NO.	PLOTTED	BY
	TEMPLATE	
	AREAS CHECKED	
	AREAS CHECKED	

ORIGINAL SURVEY	SURVEYED	DATE
NOTE BOOK NO.	PLOTTED	BY
	TEMPLATE	
	AREAS CHECKED	
	AREAS CHECKED	

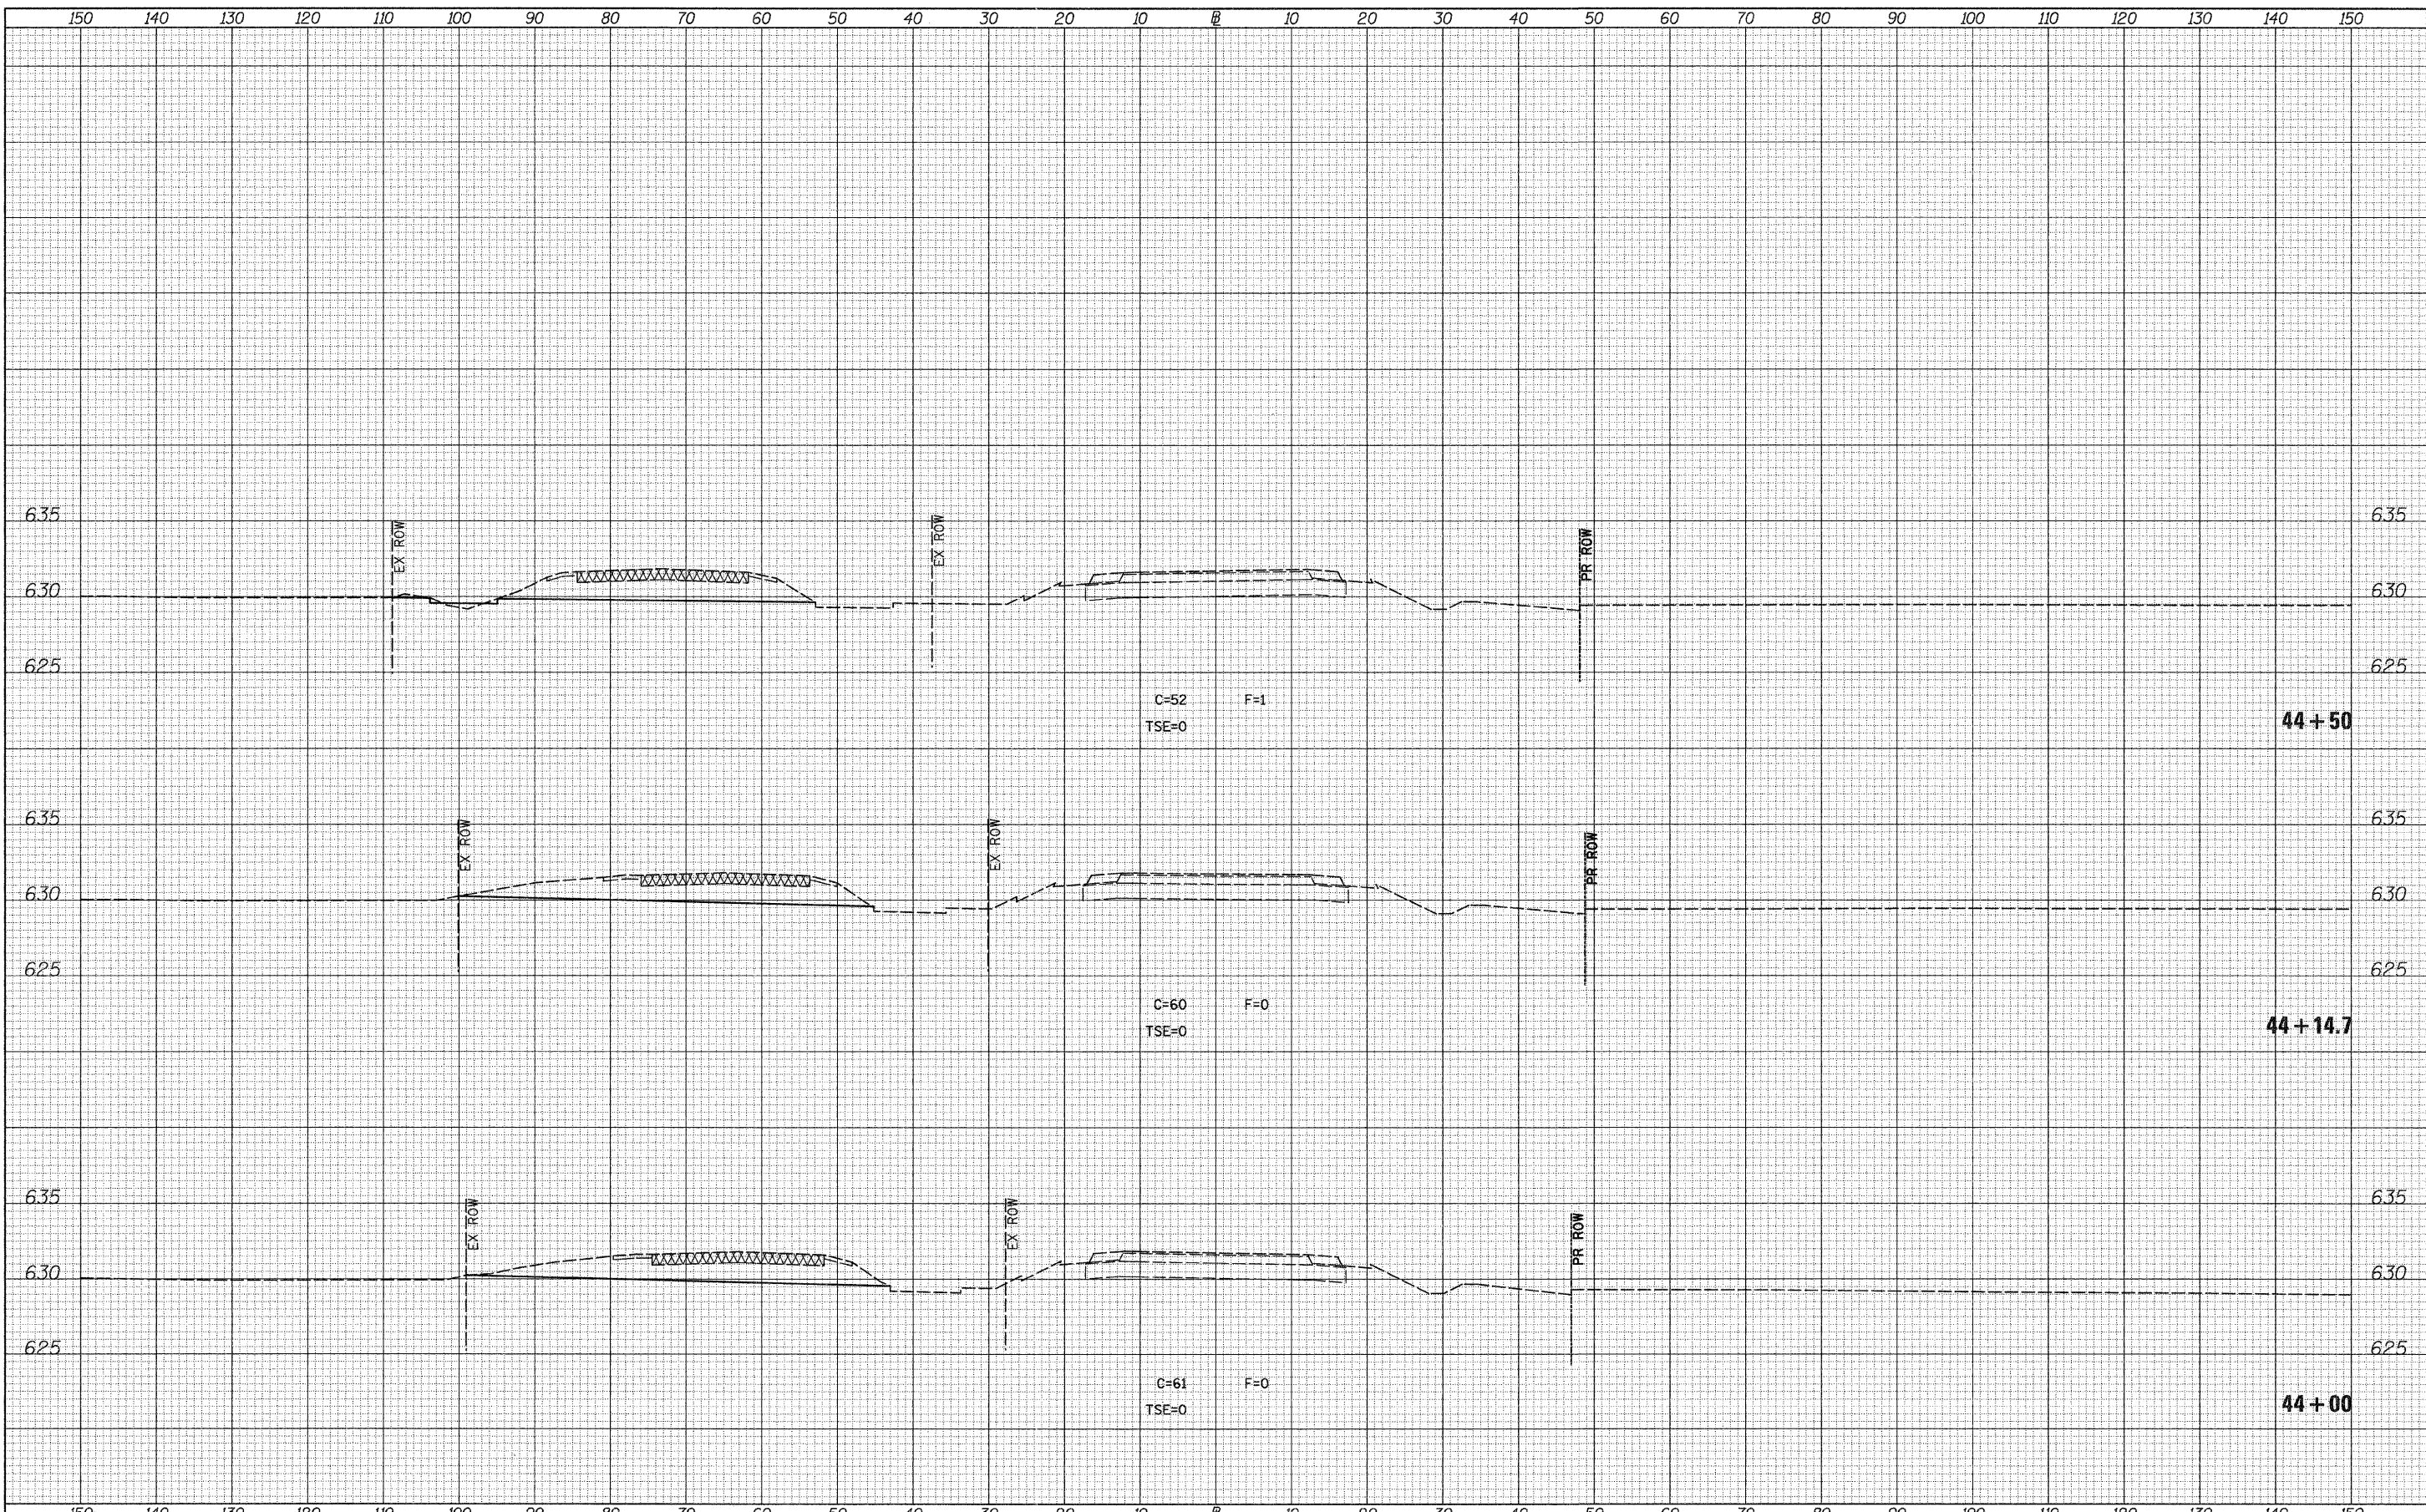

FILE NAME = v:\2844\2844f4xshs.CH_2_LAND.dgn	USER NAME = bdeorane	DESIGNED -	REVISED -	STATE OF ILLINOIS DEPARTMENT OF TRANSPORTATION	F.A.S. RTE. 258 (C.H. 2) STAGE 4 CROSS SECTIONS		F.A.S. RTE. 258	SECTION 11-00325-00-SP	COUNTY LA SALLE	TOTAL SHEETS 84	SHEET NO. 70	
	PLOT SCALE = 18.0000' / IN.	CHECKED -	REVISED -		SCALE: H=10 V=5	SHEET NO. 5 OF 16 SHEETS	STA. 44+00	TO STA. 44+50	CONTRACT NO. 87479			
	PLOT DATE = 12/22/2011	DATE -	REVISED -		ILLINOIS FED. AID PROJECT							