


FINAL SURVEY NO.	SURVEYED	DATE
NOTE BOOK	PLOTTED	BY
AREAS CHECKED	TEMPLATE	
	AREAS	
	CHECKED	

ORIGINAL SURVEY NO.	SURVEYED	DATE
NOTE BOOK	PLOTTED	BY
AREAS CHECKED	TEMPLATE	
	AREAS	
	CHECKED	

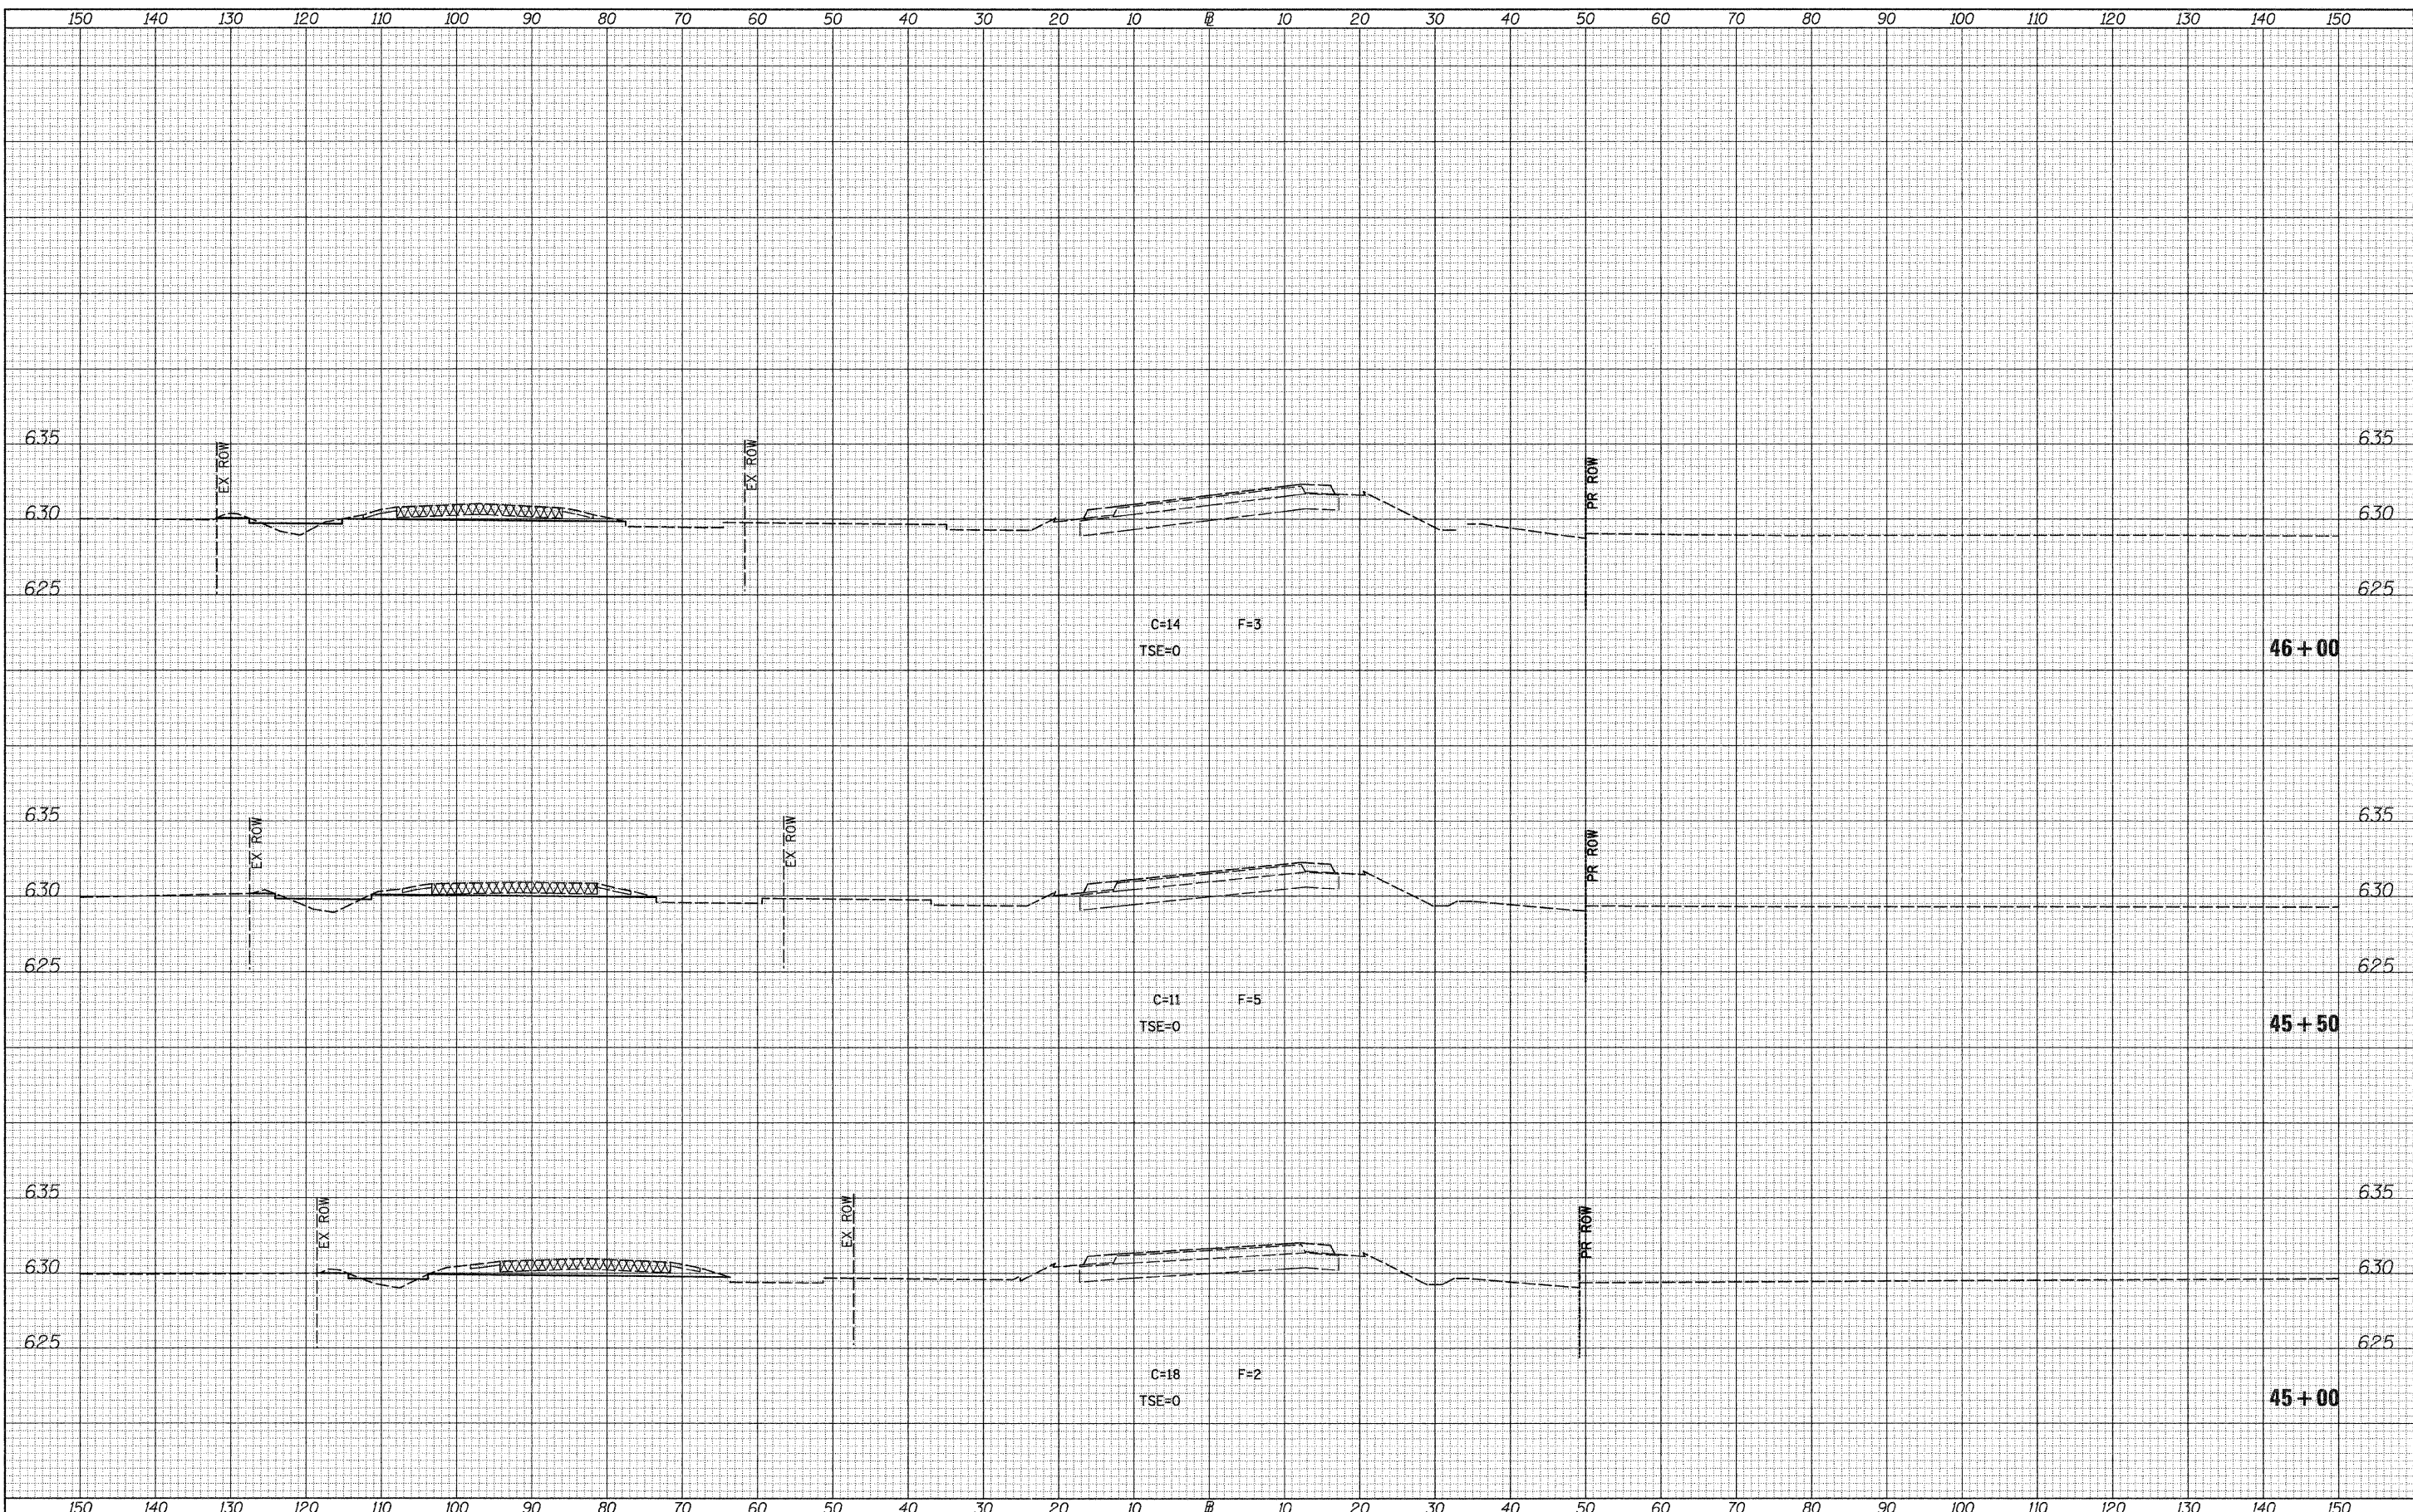

FILE NAME = v:\2844\2844f4xahs.CH_2.LAND.dgn

USER NAME = bdeoraene
 PLOT SCALE = 10.0000' / IN.
 PLOT DATE = 12/22/2011

DESIGNED -	REVISED -
DRAWN -	REVISED -
CHECKED -	REVISED -
DATE -	REVISED -

**STATE OF ILLINOIS
 DEPARTMENT OF TRANSPORTATION**

F.A.S. RTE. 258 (C.H. 2) STAGE 4 CROSS SECTIONS

SCALE: H=10 V=5 | SHEET NO. 6 OF 16 SHEETS | STA. 45+00 TO STA. 46+00

F.A.S. RTE. 258	SECTION 11-00325-00-SP	COUNTY LA SALLE	TOTAL SHEETS 84	SHEET NO. 71
CONTRACT NO. 87479			ILLINOIS FED. AID PROJECT	