


FINAL SURVEY NO.	SURVEYED	DATE
NOTE BOOK	PLOTTED	BY
AREAS CHECKED	TEMPLATE	
	AREAS	
	CHECKED	

ORIGINAL SURVEY NO.	SURVEYED	DATE
NOTE BOOK	PLOTTED	BY
AREAS CHECKED	TEMPLATE	
	AREAS	
	CHECKED	

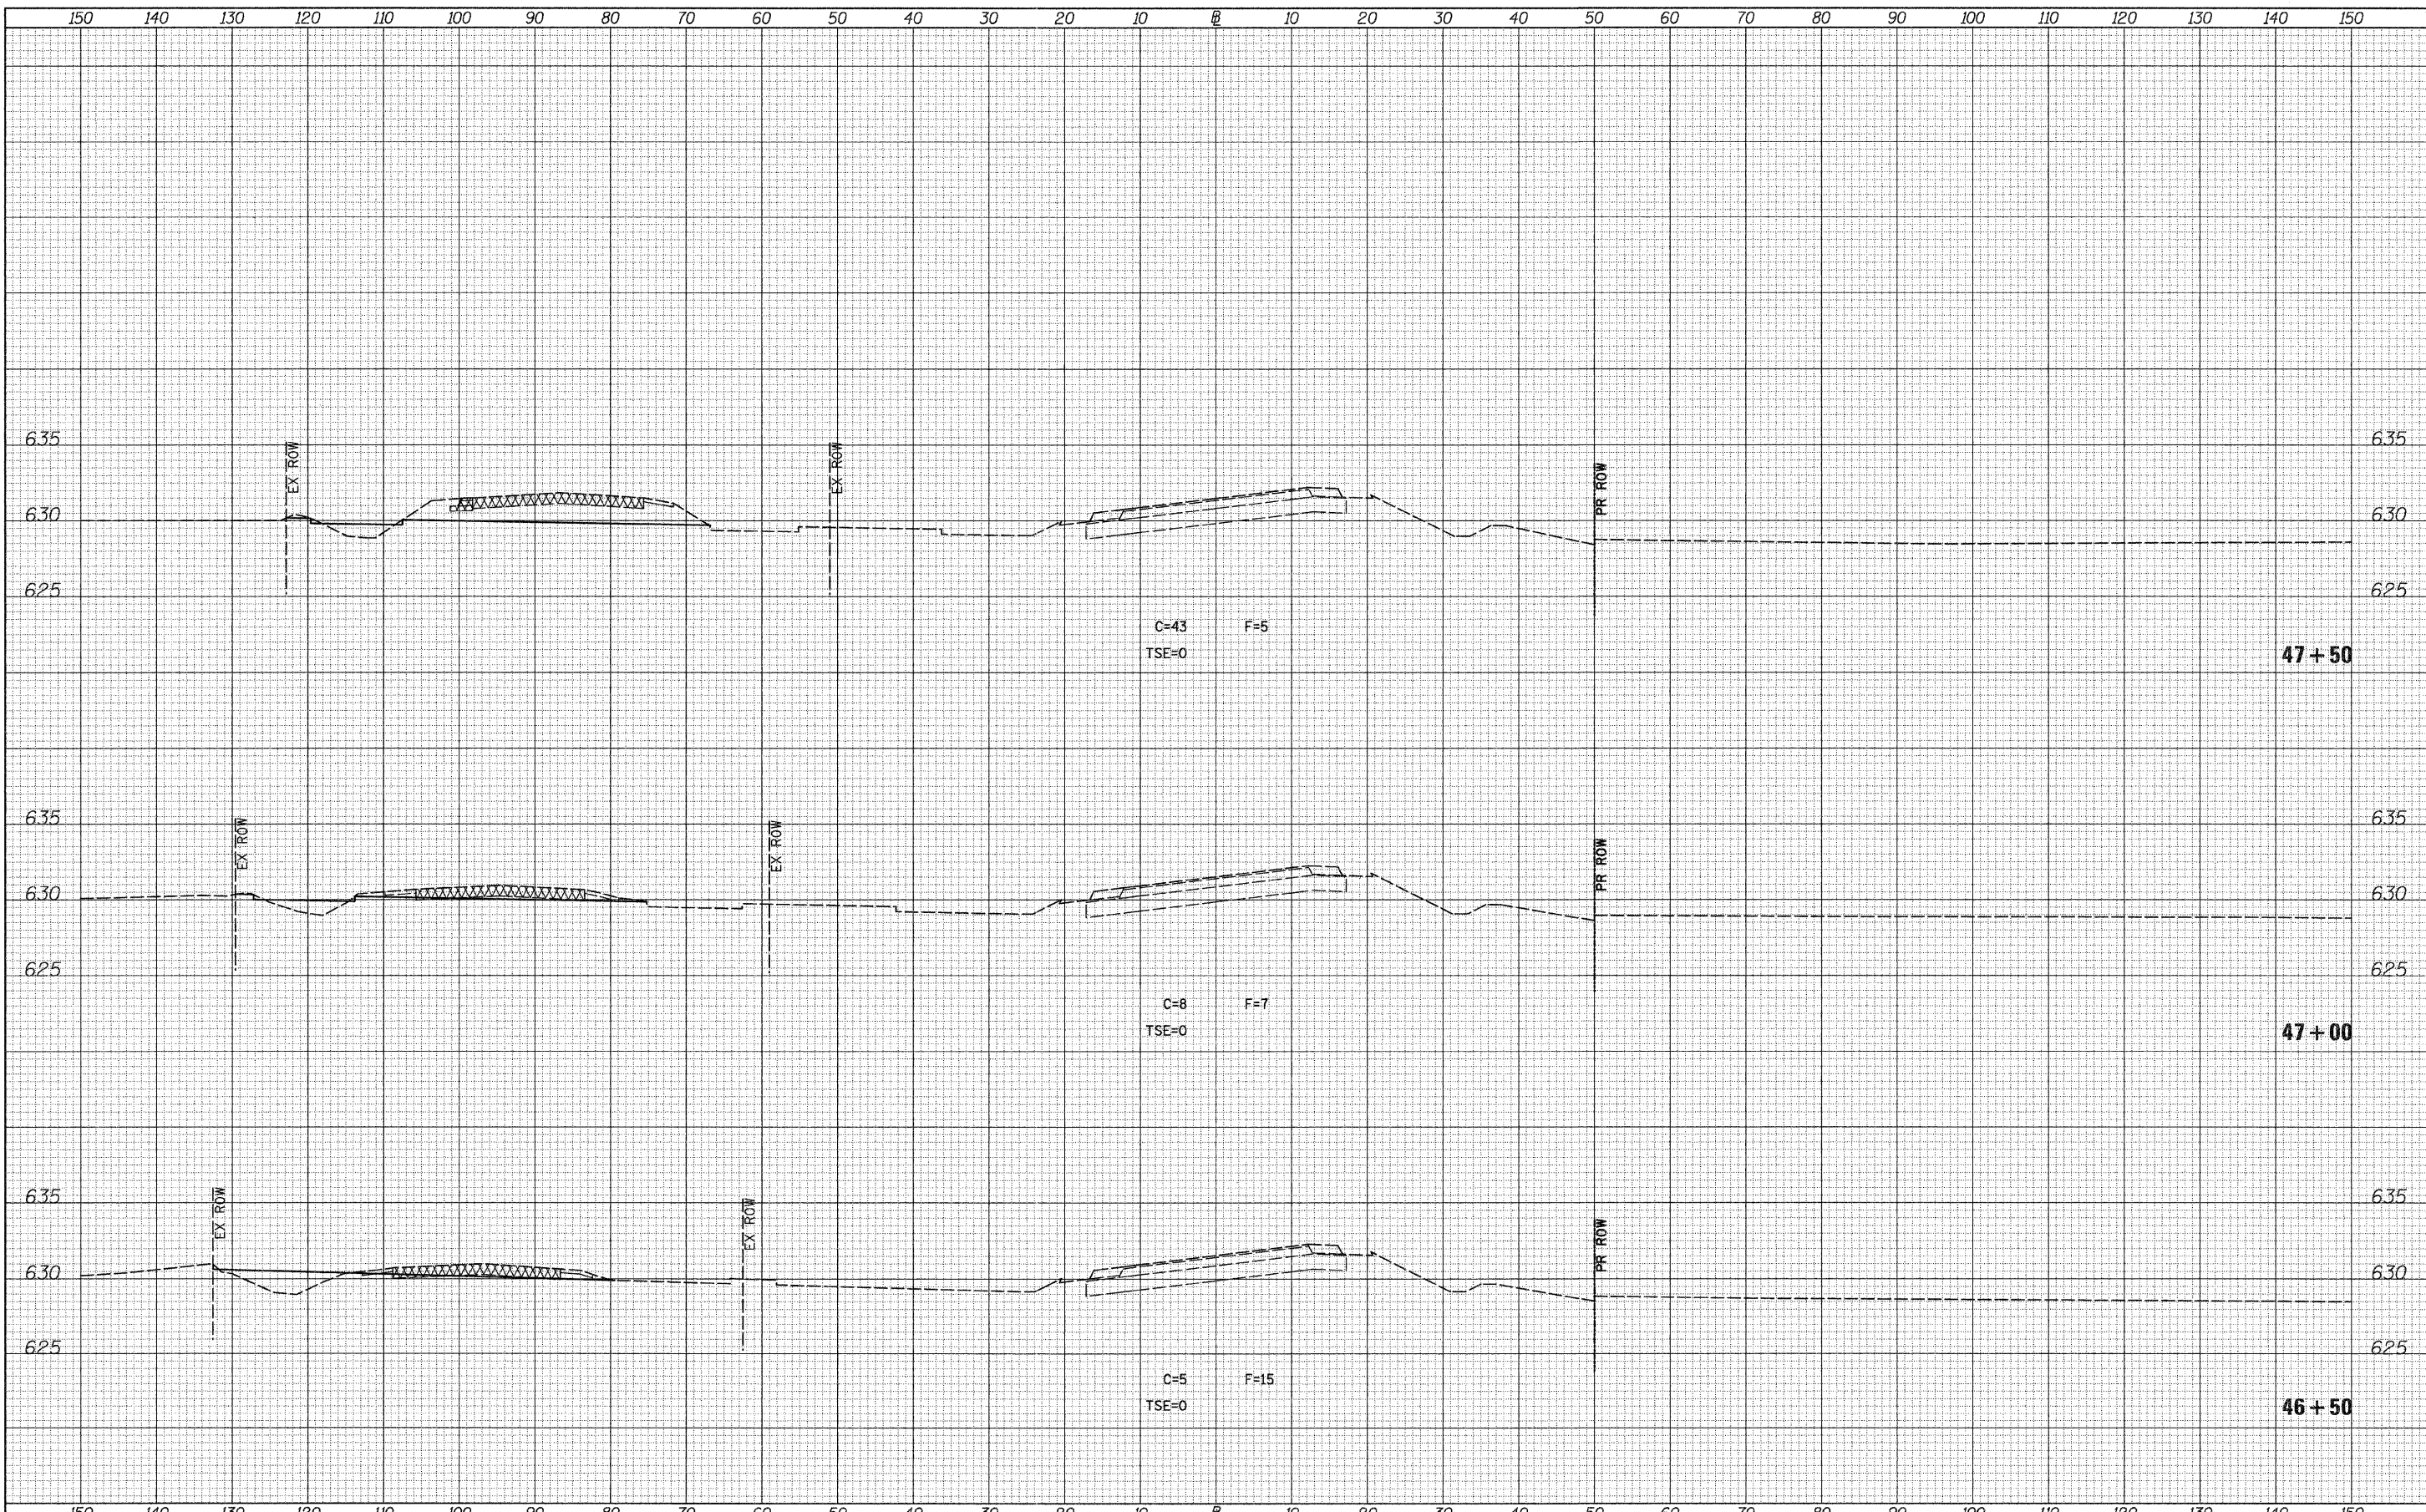

FILE NAME = v:\2844\2844f4xshs.CH\_2\_LAND.dgn  
 USER NAME = bdecrone  
 PLOT SCALE = 10.0000' / IN.  
 PLOT DATE = 12/22/2011

DESIGNED -	REVISED -
DRAWN -	REVISED -
CHECKED -	REVISED -
DATE -	REVISED -

**STATE OF ILLINOIS  
DEPARTMENT OF TRANSPORTATION**

**F.A.S. RTE. 258 (C.H. 2) STAGE 4 CROSS SECTIONS**  
 SCALE: H=10 V=5 SHEET NO. 7 OF 16 SHEETS STA. 46+50 TO STA. 47+50

F.A.S. RTE.	SECTION	COUNTY	TOTAL SHEETS	SHEET NO.
258	11-00325-00-SP	LA SALLE	84	72
			CONTRACT NO. 87479	
ILLINOIS FED. AID PROJECT				