


DATE	
BY	
SURVEYED	
PLOTTED	
TEMPLATE	
AREAS	
CHECKED	
FINAL SURVEY NOTE BOOK NO.	

DATE	
BY	
SURVEYED	
PLOTTED	
TEMPLATE	
AREAS	
CHECKED	
ORIGINAL SURVEY NOTE BOOK NO.	

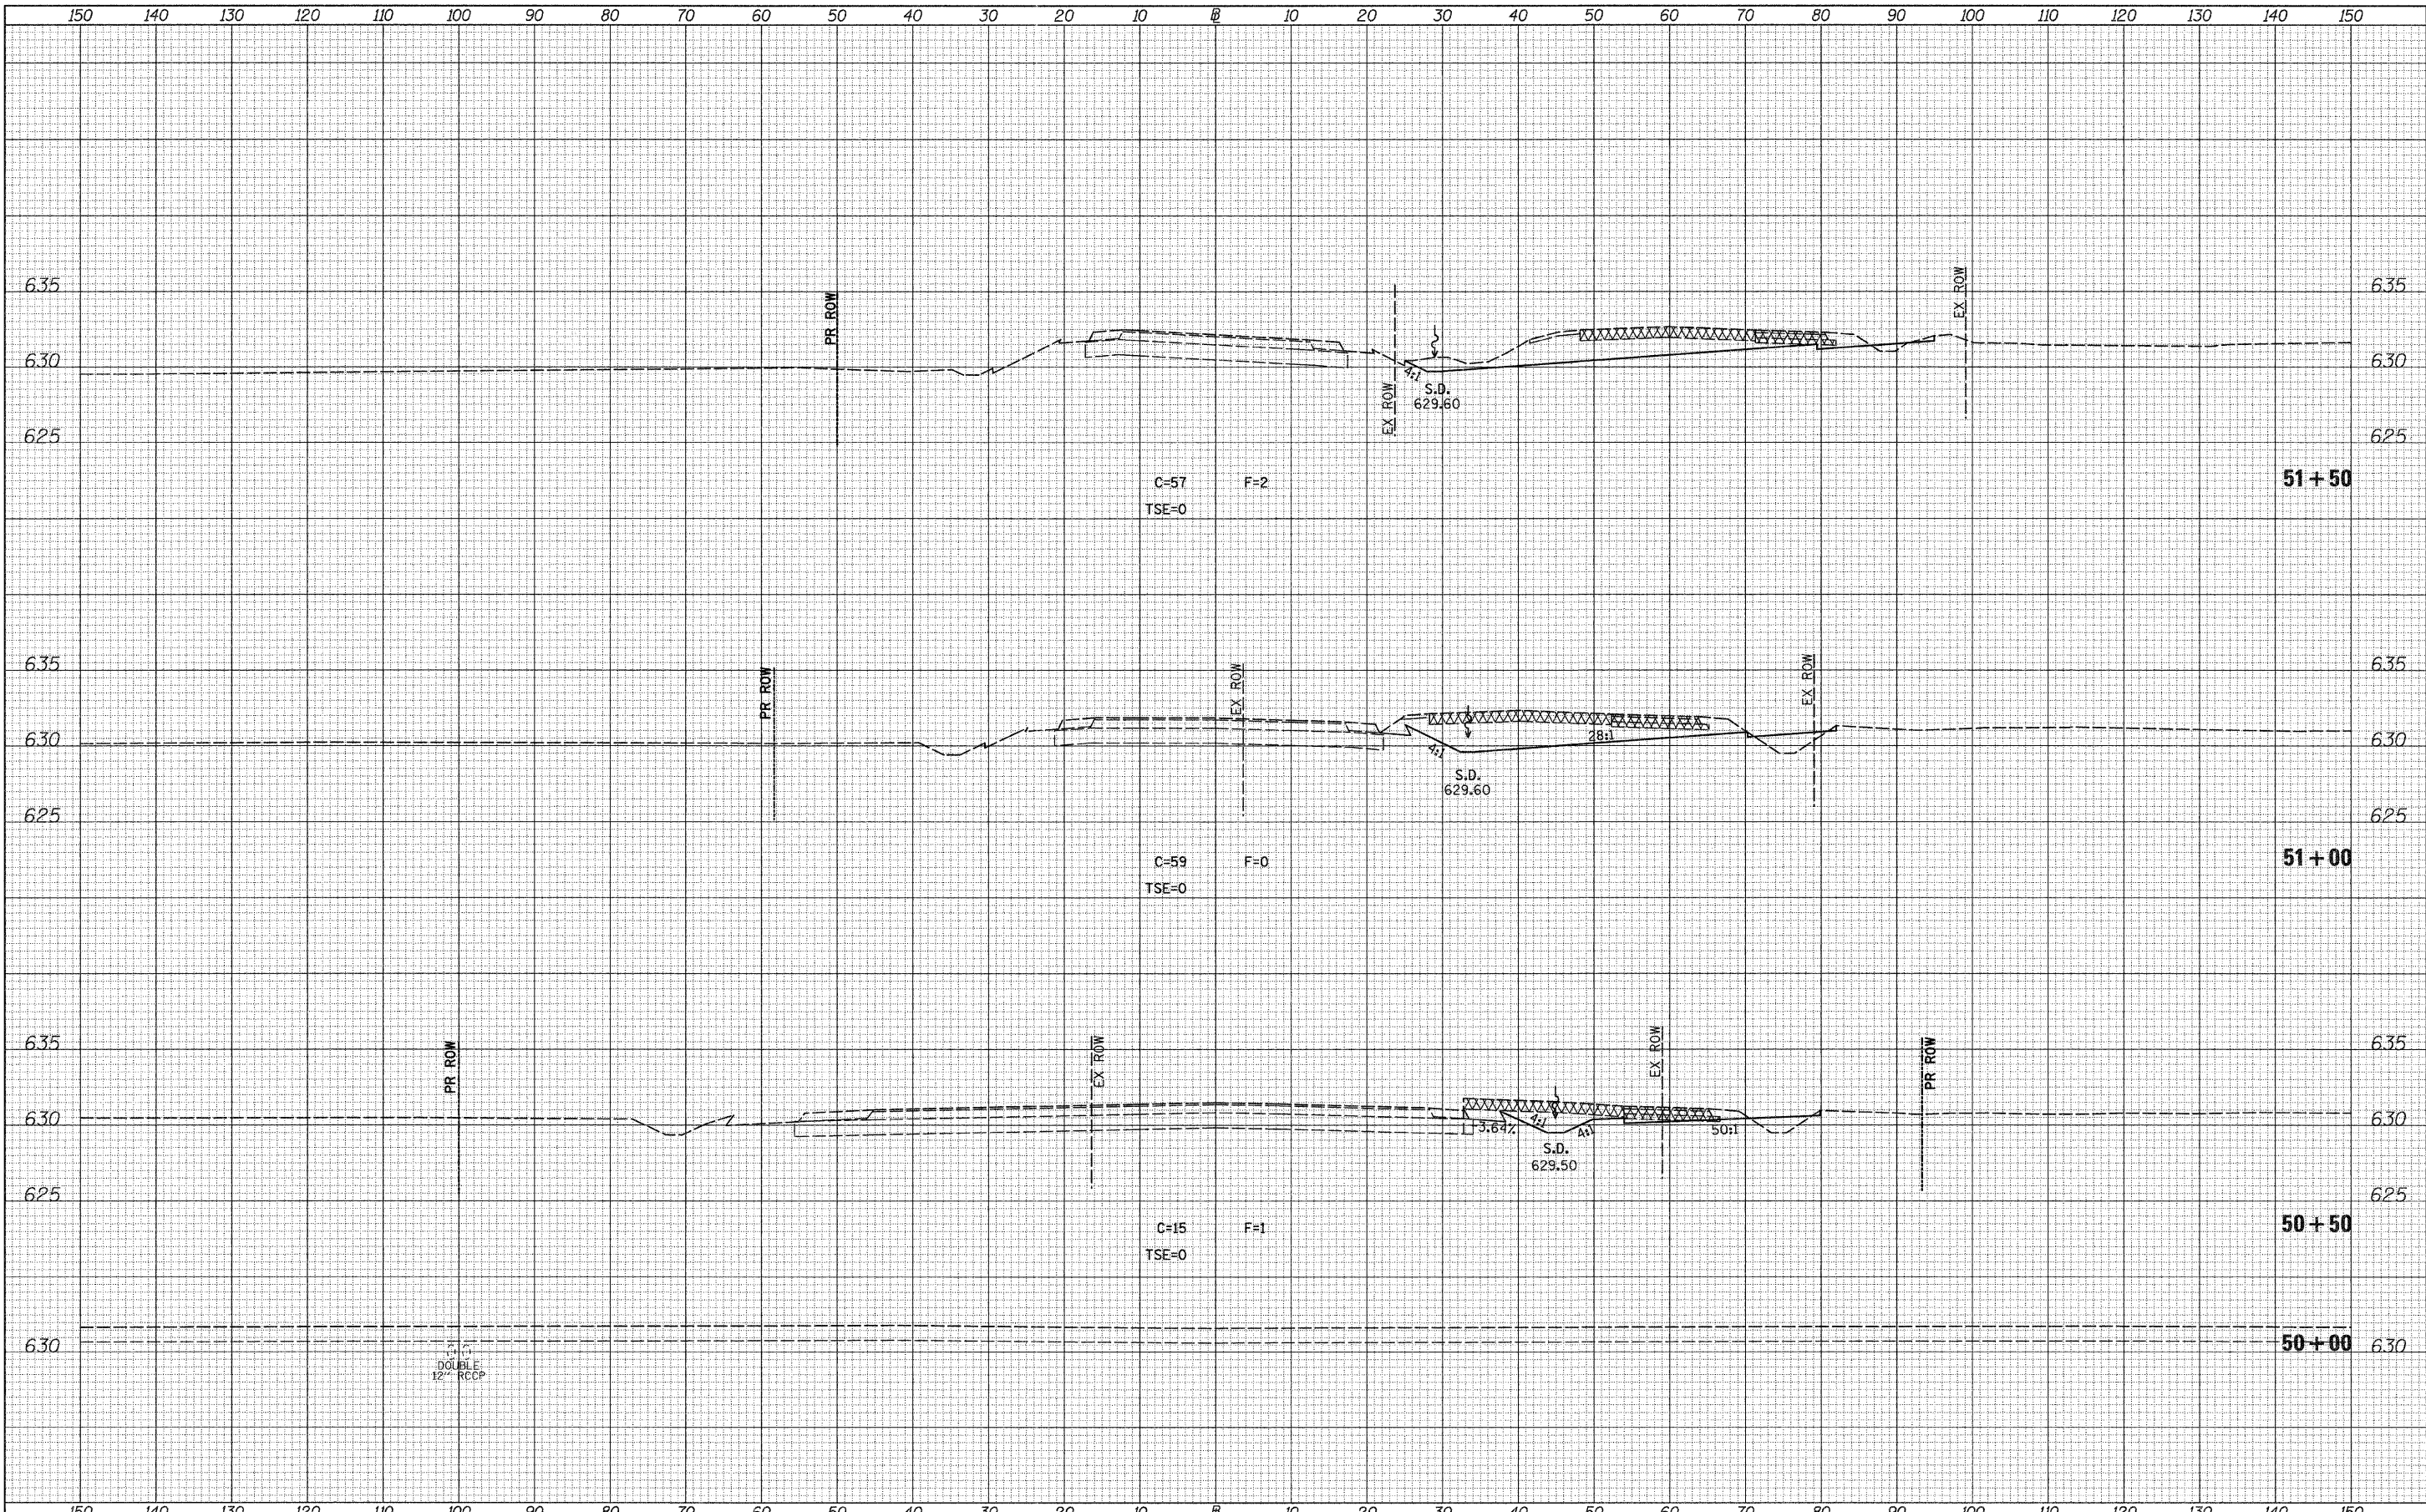

FILE NAME = v:\2844\2844f4xshs.CH.2.LAND.dgn	USER NAME = bdearone	DESIGNED -	REVISED -	STATE OF ILLINOIS DEPARTMENT OF TRANSPORTATION	F.A.S. RTE. 258 (C.H. 2) STAGE 4 CROSS SECTIONS			F.A.S. RTE. 258	SECTION 11-00325-00-SP	COUNTY LA SALLE	TOTAL SHEETS 84	SHEET NO. 74
	PLOT SCALE = 10,0000' / IN.	DRAWN -	REVISED -		SCALE: H=10 V=5	SHEET NO. 9 OF 16 SHEETS	STA. 50+00	TO STA. 51+50	CONTRACT NO. 87479			
	PLOT DATE = 12/22/2011	CHECKED -	REVISED -		ILLINOIS FED. AID PROJECT							
		DATE -	REVISED -									