


DATE	
BY	
FINAL SURVEY NOTE BOOK NO.	
REVISIONS	
PLOTTED	
TEMPLATE	
AREAS CHECKED	

DATE	
BY	
ORIGINAL SURVEY NOTE BOOK NO.	
REVISIONS	
PLOTTED	
TEMPLATE	
AREAS CHECKED	

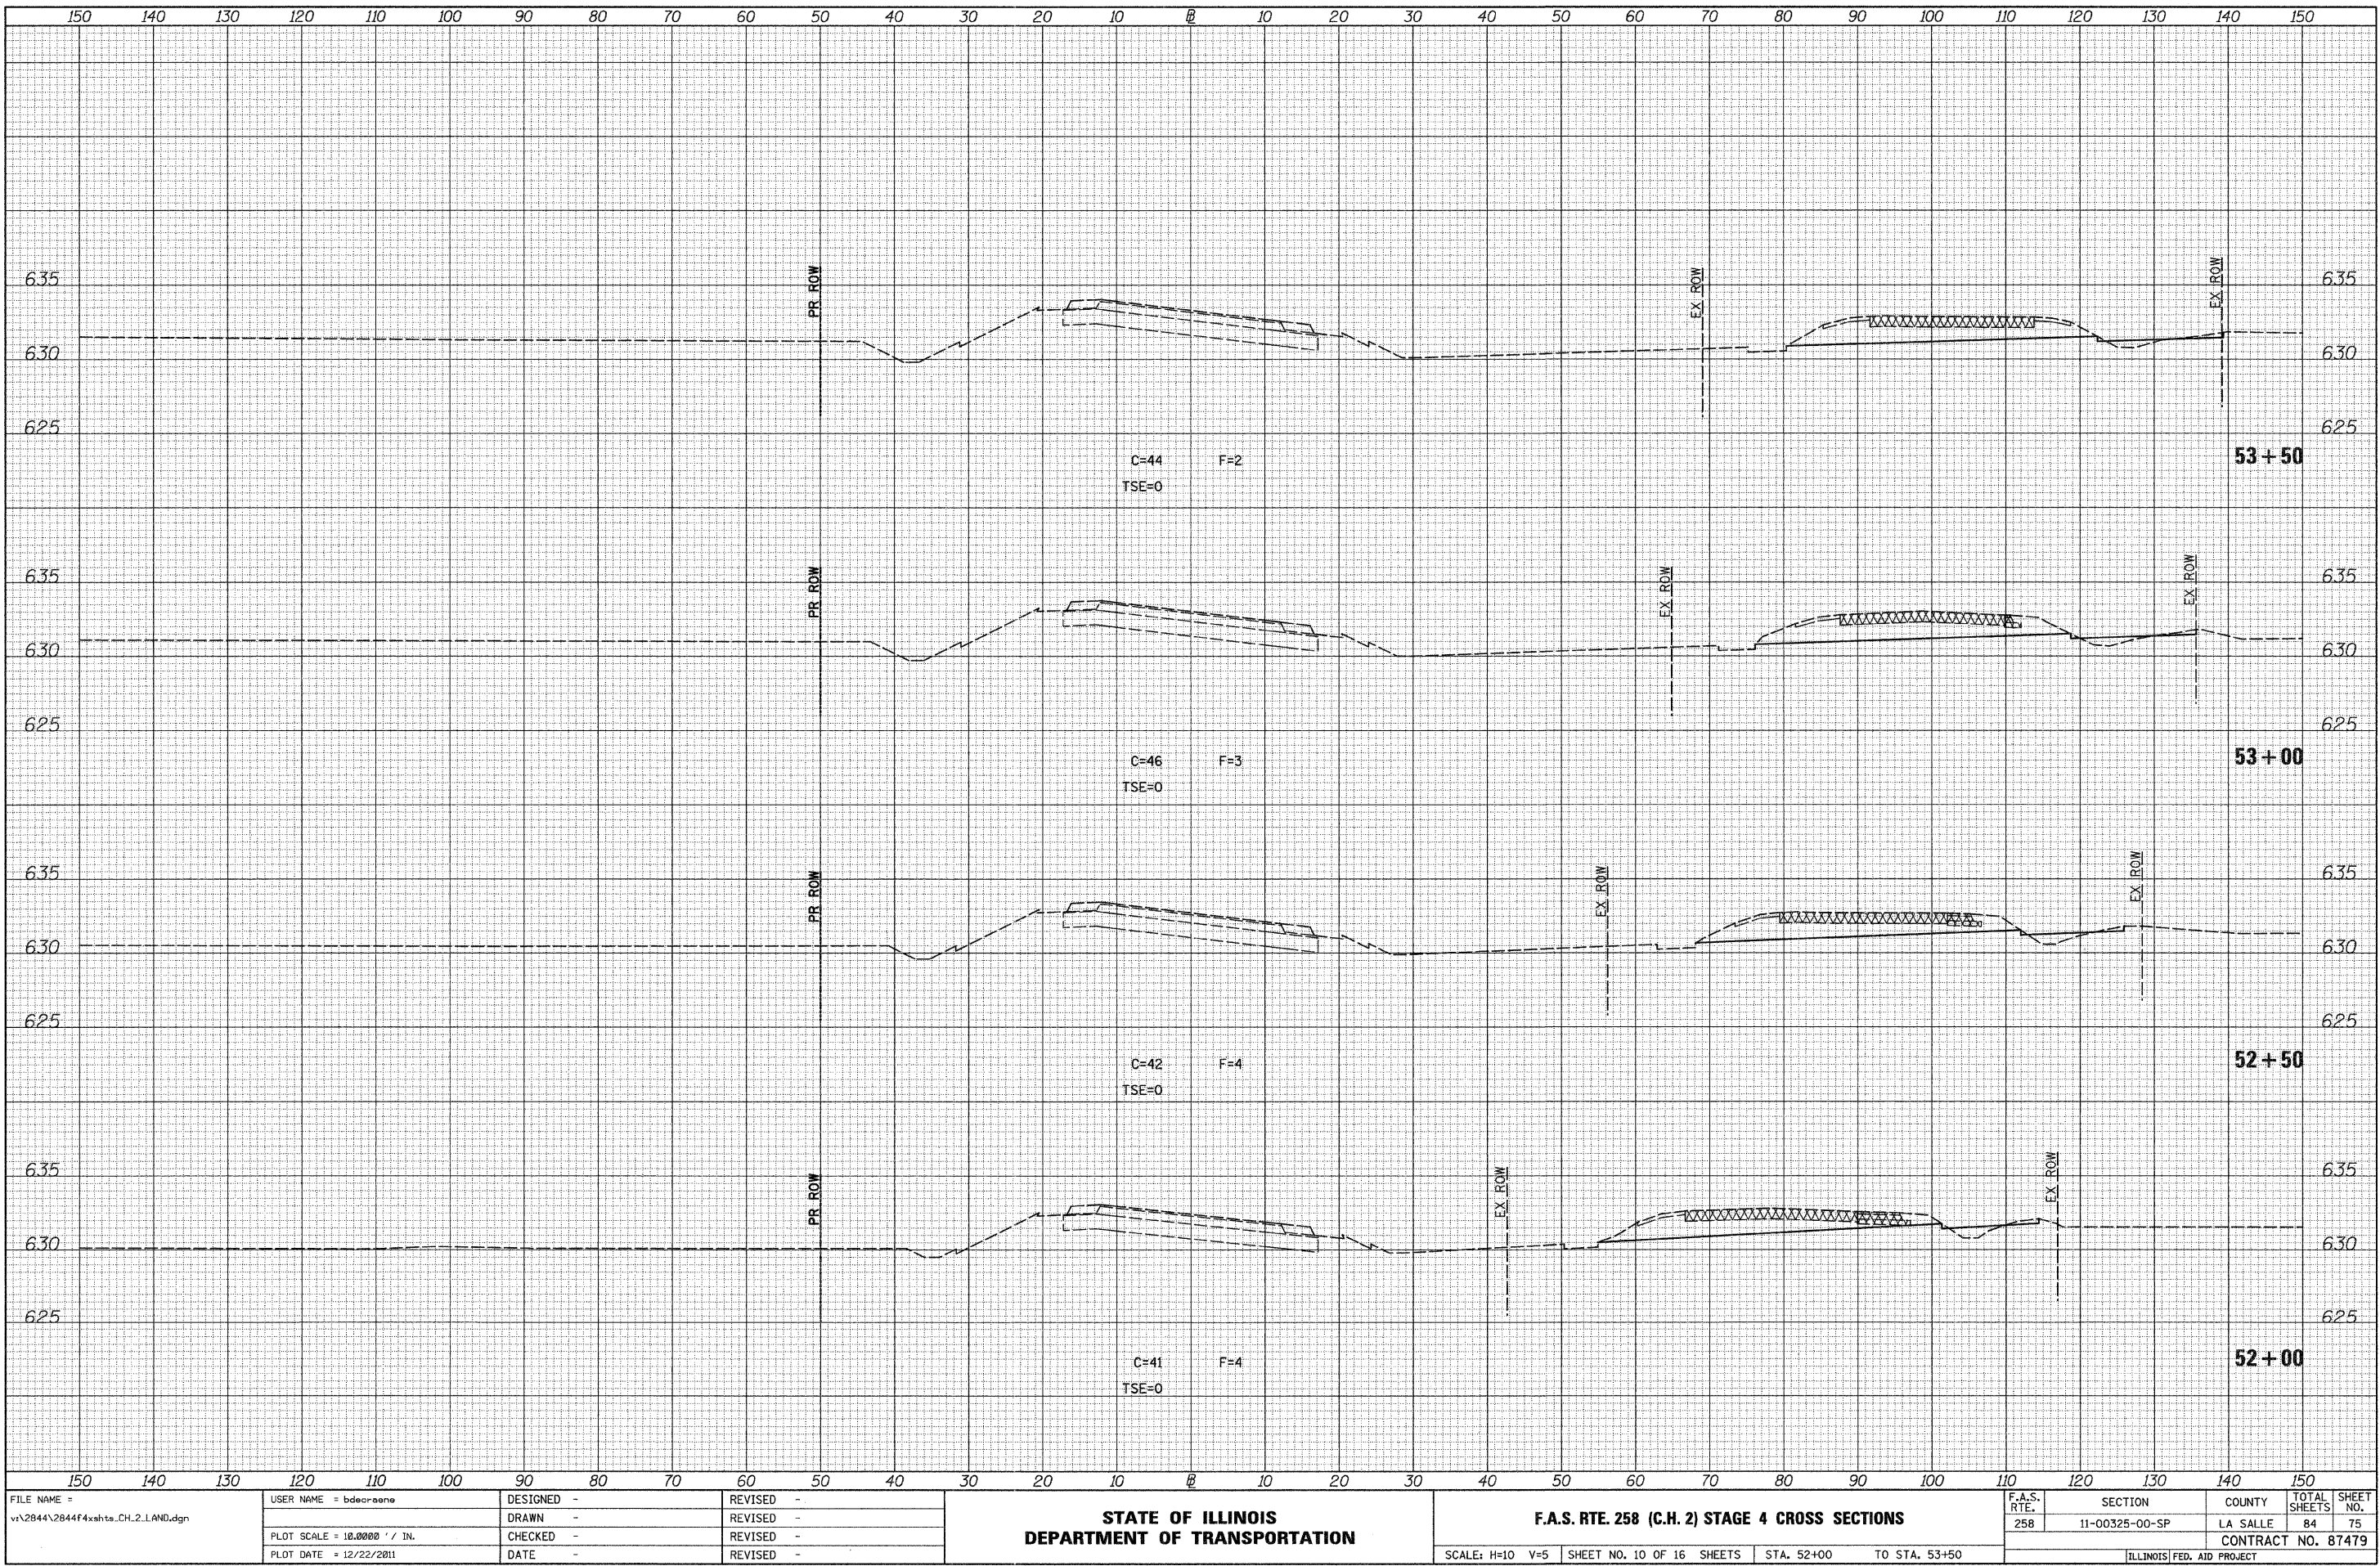

FILE NAME =  
 vi\2844\2844f4xshs.CH\_2.LAND.dgn

USER NAME = bdecrone  
 PLOT SCALE = 10.0000' / IN.  
 PLOT DATE = 12/22/2011

DESIGNED -	REVISED -
DRAWN -	REVISED -
CHECKED -	REVISED -
DATE -	REVISED -

**STATE OF ILLINOIS  
 DEPARTMENT OF TRANSPORTATION**

**F.A.S. RTE. 258 (C.H. 2) STAGE 4 CROSS SECTIONS**

SCALE: H=10 V=5    SHEET NO. 10 OF 16 SHEETS    STA. 52+00    TO STA. 53+50

F.A.S. RTE. 258	SECTION 11-00325-00-SP	COUNTY LA SALLE	TOTAL SHEETS 84	SHEET NO. 75
			CONTRACT NO. 87479	
ILLINOIS FED. AID PROJECT				