


FINAL SURVEY NOTE BOOK NO.	SURVEYED	DATE
	PLOTTED	
	TEMPLATE	
	AREAS	
	CHECKED	

ORIGINAL SURVEY NOTE BOOK NO.	SURVEYED	DATE
	PLOTTED	
	TEMPLATE	
	AREAS	
	CHECKED	

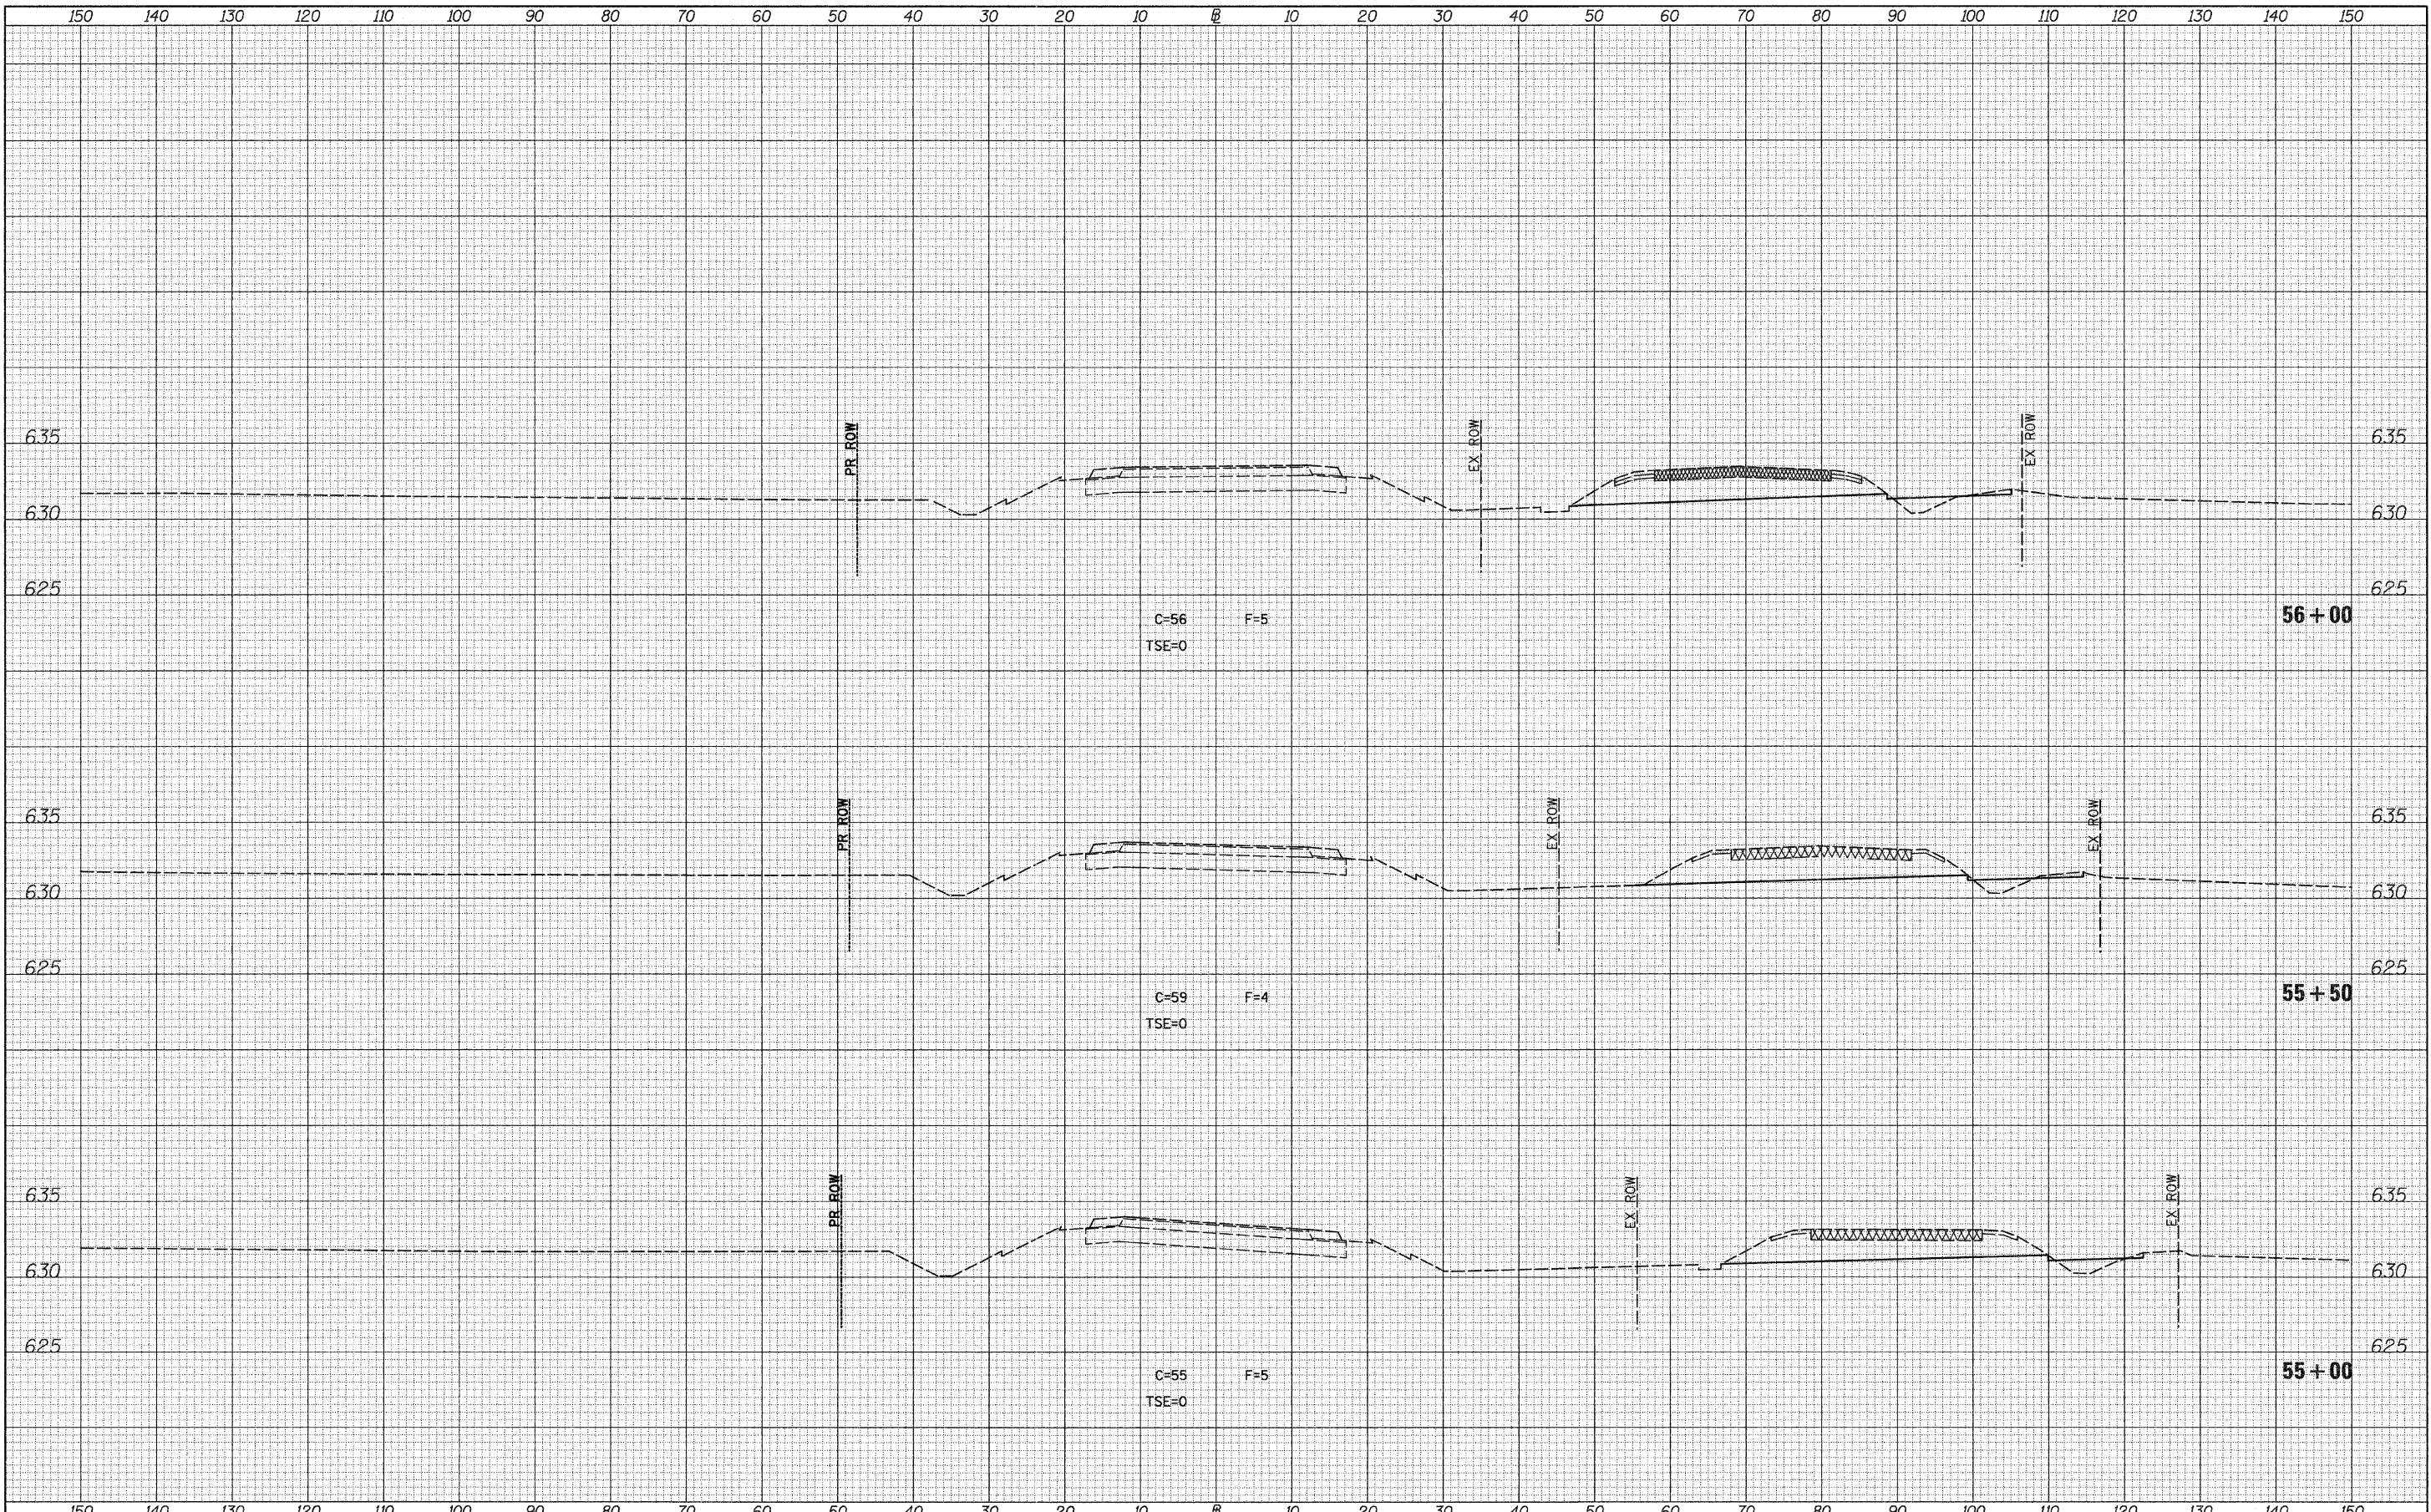

FILE NAME = v:\2844\2844f4xshsta_CH_2_LAND.dgn	USER NAME = bdeorae	DESIGNED -	REVISED -	<b>STATE OF ILLINOIS</b> <b>DEPARTMENT OF TRANSPORTATION</b>	<b>F.A.S. RTE. 258 (C.H. 2) STAGE 4 CROSS SECTIONS</b>		F.A.S. RTE.	SECTION	COUNTY	TOTAL SHEETS	SHEET NO.	
	PLOT SCALE = 10.0000' / IN.	DRAWN -	REVISED -		SCALE: H=10 V=5	SHEET NO. 12 OF 16 SHEETS	STA. 55+00 TO STA. 56+00	258	11-00325-00-SP	LA SALLE	84	77
	PLOT DATE = 12/22/2011	CHECKED -	REVISED -					CONTRACT NO. 87479		ILLINOIS FED. AID PROJECT		
		DATE -	REVISED -									