


FINAL SURVEY	SURVEYED	DATE
NOTE BOOK	PLOTTED	BY
NO.	TEMPLATE	
	AREAS	
	CHECKED	

ORIGINAL SURVEY	SURVEYED	DATE
NOTE BOOK	PLOTTED	BY
NO.	TEMPLATE	
	AREAS	
	CHECKED	

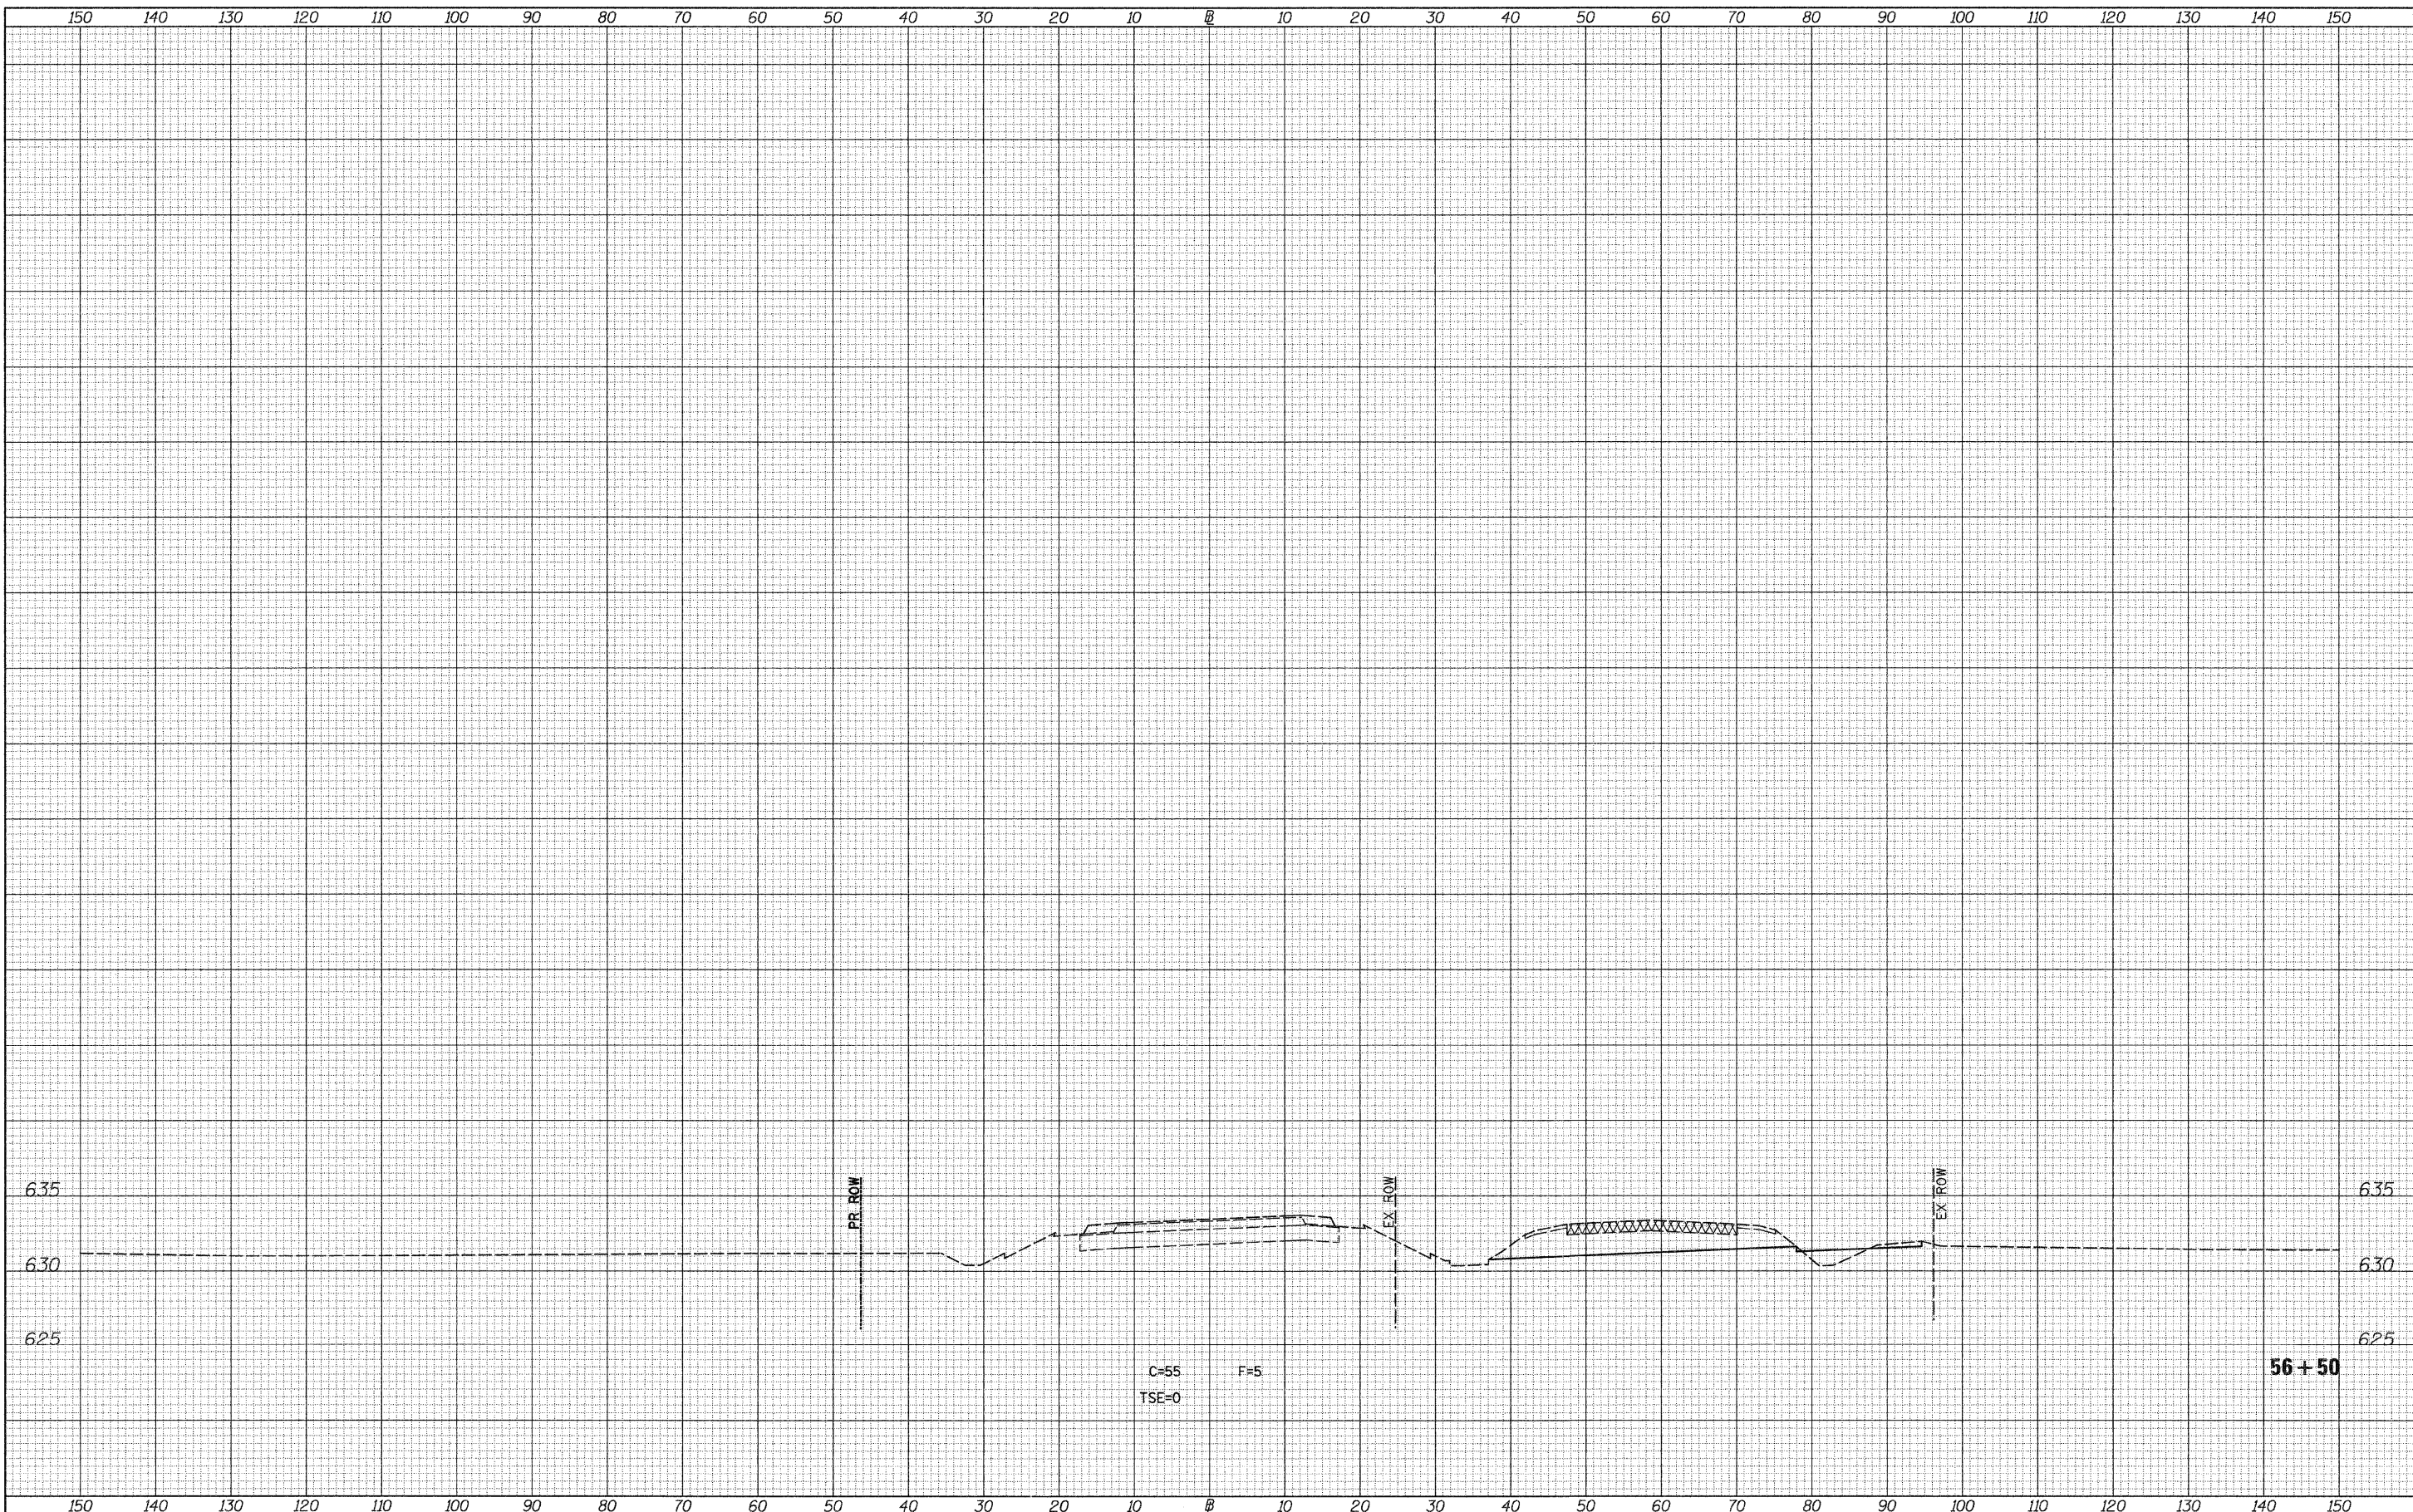

FILE NAME = v:\2844\2844f4xahs.CH_2_LAND.dgn	USER NAME = bdeacrae	DESIGNED -	REVISED -	STATE OF ILLINOIS DEPARTMENT OF TRANSPORTATION	F.A.S. RTE. 258 (C.H. 2) STAGE 4 CROSS SECTIONS			F.A.S. RTE. 258	SECTION 11-00325-00-SP	COUNTY LA SALLE	TOTAL SHEETS 84	SHEET NO. 78
	PLOT SCALE = 18.0000' / IN.	DRAWN -	REVISED -		SCALE: H=10 V=5	SHEET NO. 13 OF 16 SHEETS	STA. 56+50	TO STA. 56+50	CONTRACT NO. 87479			
	PLOT DATE = 12/22/2011	CHECKED -	REVISED -		ILLINOIS FED. AID PROJECT							
		DATE -	REVISED -									