


FINAL SURVEY	SURVEYED	DATE
NOTE BOOK NO.	PLOTTED	BY
AREAS CHECKED	TEMPLATE	
	NO.	

ORIGINAL SURVEY	SURVEYED	DATE
NOTE BOOK NO.	PLOTTED	BY
AREAS CHECKED	TEMPLATE	
	NO.	

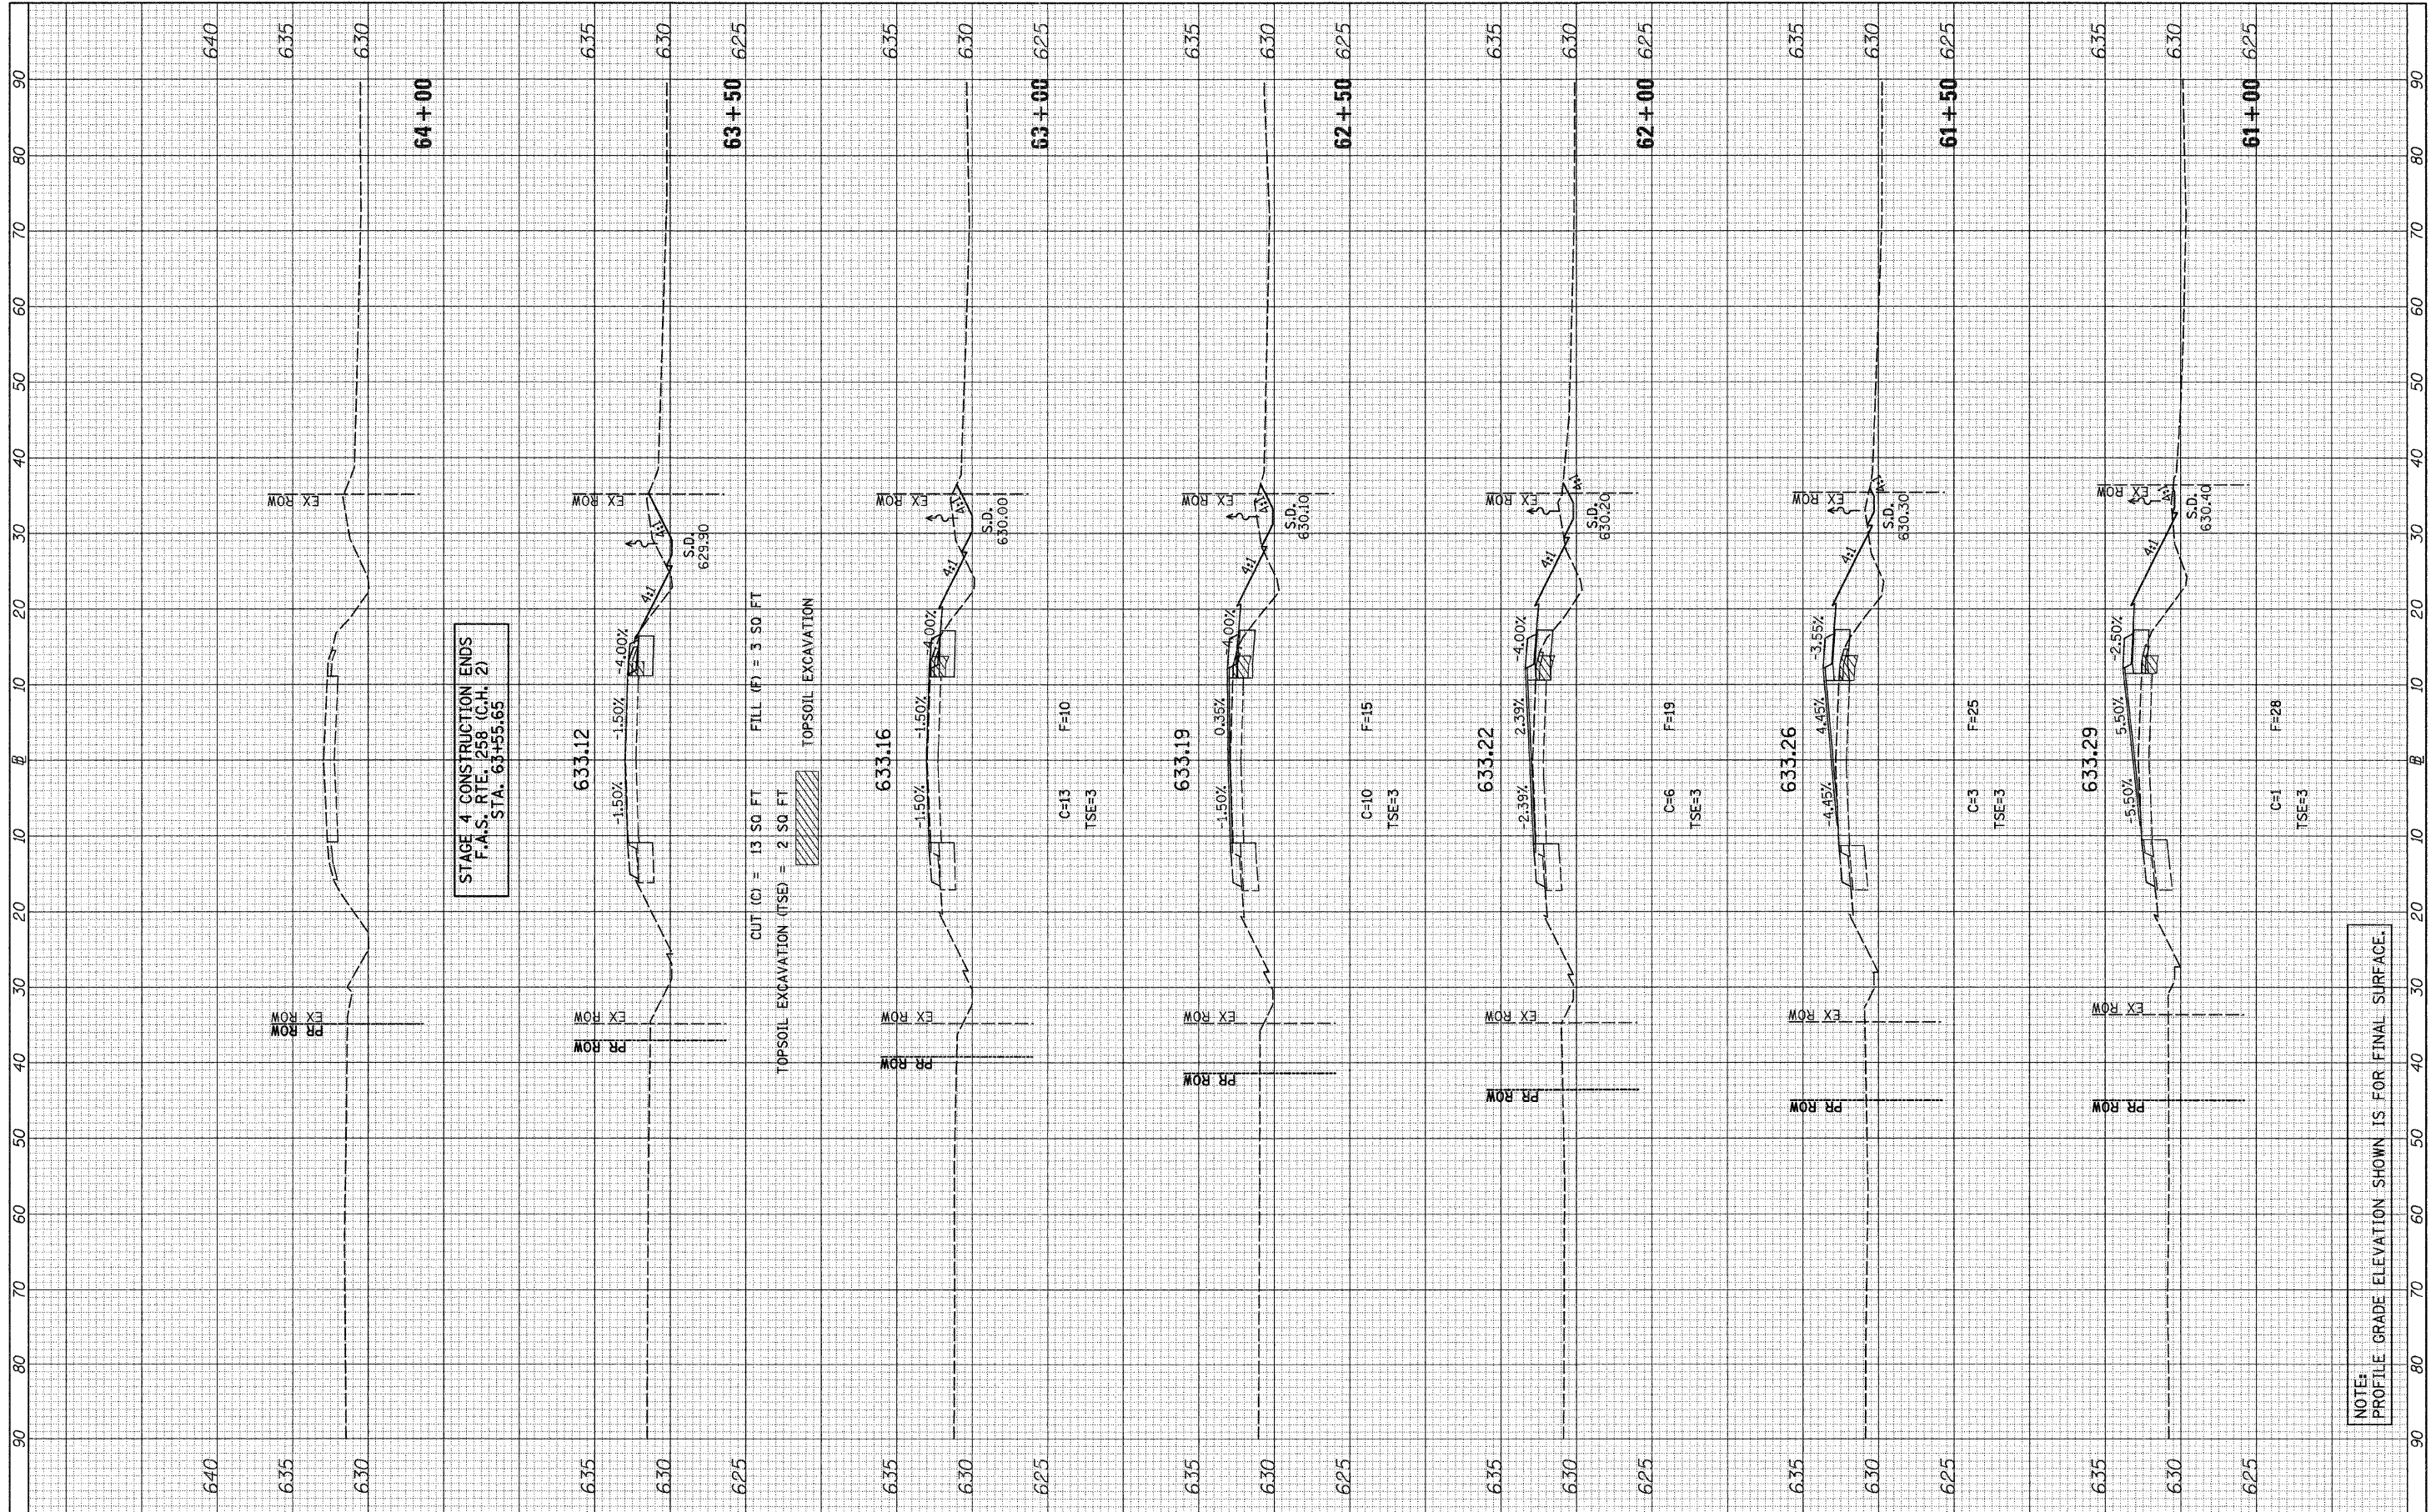

NOTE: PROFILE GRADE ELEVATION SHOWN IS FOR FINAL SURFACE.

FILE NAME = v:\2844\2844F4\ksh\ta\_CH\_2.dgn  
 USER NAME = bdeoraene  
 DESIGNED -  
 DRAWN -  
 CHECKED -  
 DATE -

DESIGNED -	REVISED -
DRAWN -	REVISED -
CHECKED -	REVISED -
DATE -	REVISED -

**STATE OF ILLINOIS  
DEPARTMENT OF TRANSPORTATION**

**F.A.S. RTE. 258 (C.H. 2) STAGE 4 CROSS SECTIONS**  
 SCALE: H=10 V=5 SHEET NO. 16 OF 16 SHEETS STA. 61+00 TO STA. 64+00

F.A.S. RTE. 258	SECTION 11-00325-00-5P	COUNTY LA SALLE	TOTAL SHEETS 84	SHEET NO. 81
			CONTRACT NO. 87479	
ILLINOIS FED. AID PROJECT				