


FINAL SURVEY	SURVEYED	DATE
NOTE BOOK NO.	PLOTTED	BY
	TEMPLATE	
	AREAS	
	CHECKED	

ORIGINAL SURVEY	SURVEYED	DATE
NOTE BOOK NO.	PLOTTED	BY
	TEMPLATE	
	AREAS	
	CHECKED	

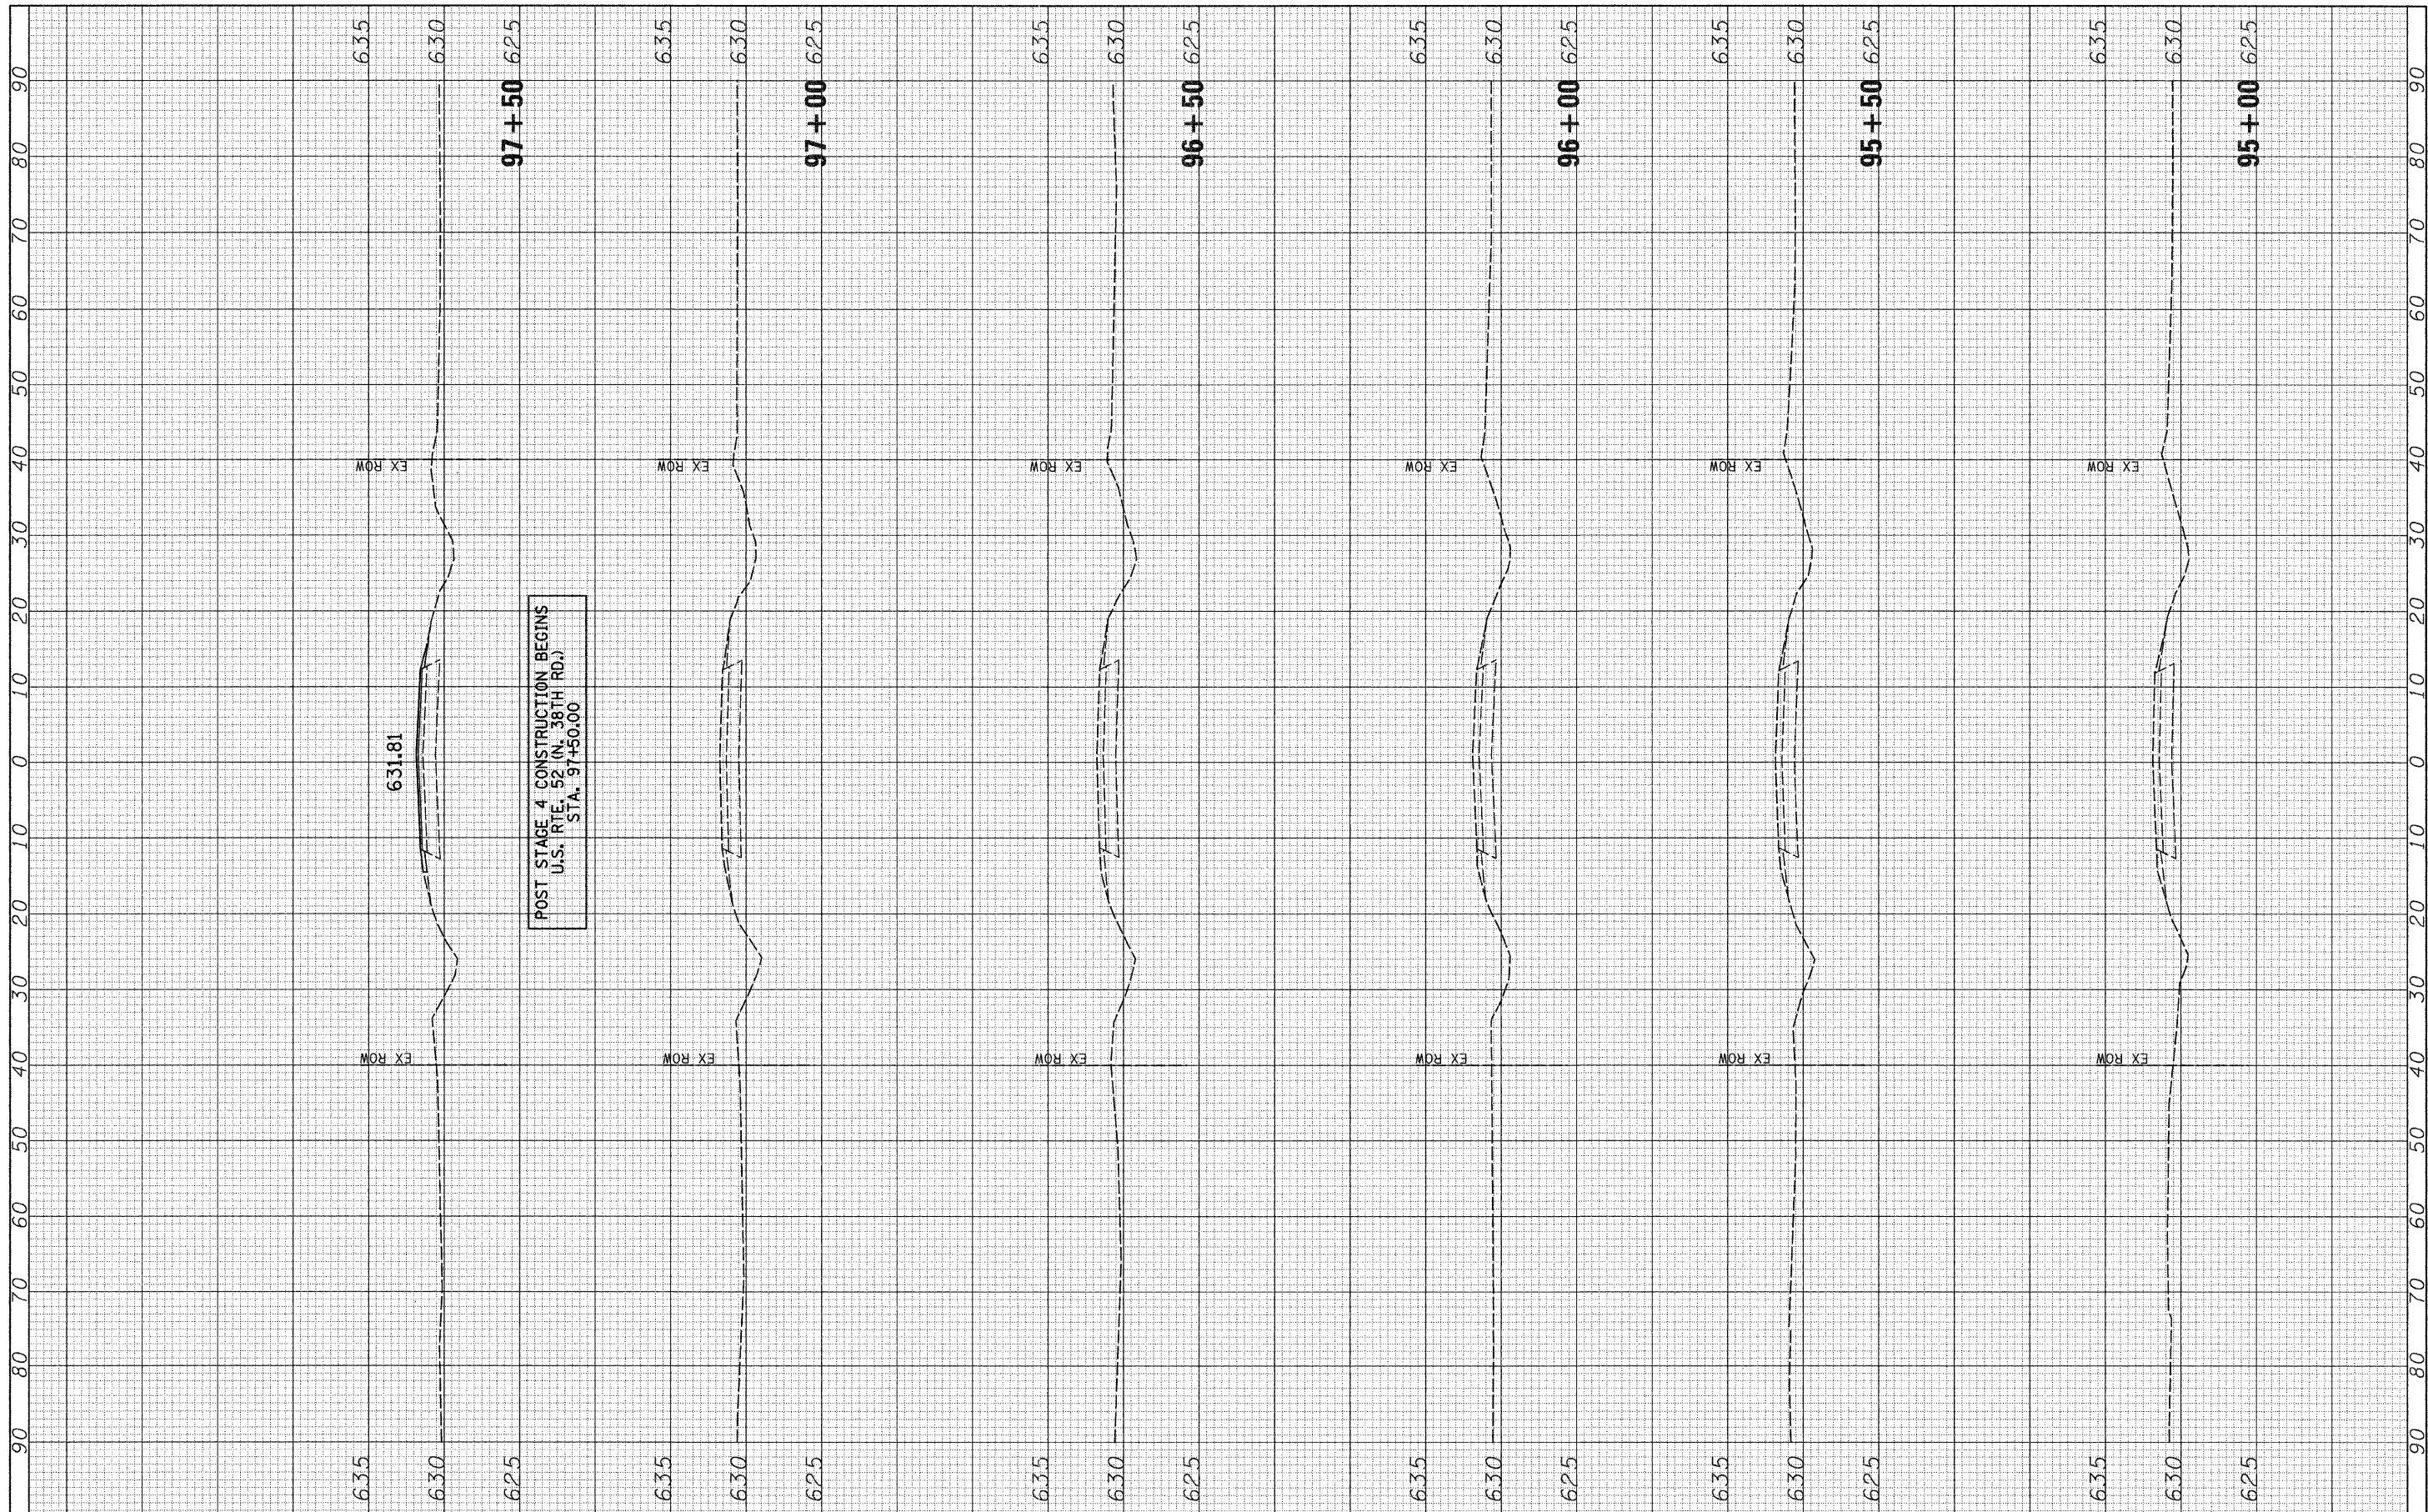

FILE NAME = w:\2844\2844xshts\_US\_52.dgn

USER NAME = bdeoraene  
 PLOT SCALE = 10.0000' / IN.  
 PLOT DATE = 12/22/2011

DESIGNED -	REVISED -
DRAWN -	REVISED -
CHECKED -	REVISED -
DATE -	REVISED -

**STATE OF ILLINOIS  
 DEPARTMENT OF TRANSPORTATION**

**U.S. RTE. 52 (N. 38TH RD.) POST STAGE 4 CROSS SECTIONS**

SCALE: H=10 V=5 SHEET NO. 1 OF 3 SHEETS STA. 95+00 TO STA. 97+50

F.A. RTE.	SECTION	COUNTY	TOTAL SHEETS	SHEET NO.
CH 2	11-00325-00-SP	LA SALLE	84	82
CONTRACT NO.				
ILLINOIS FED. AID PROJECT				