


FINAL SURVEY NO.	SURVEYED	DATE
NOTE BOOK NO.	PLOTTED	BY
	TEMPLATE	
	AREAS CHECKED	

ORIGINAL SURVEY NO.	SURVEYED	DATE
	PLOTTED	BY
	TEMPLATE	
	AREAS CHECKED	

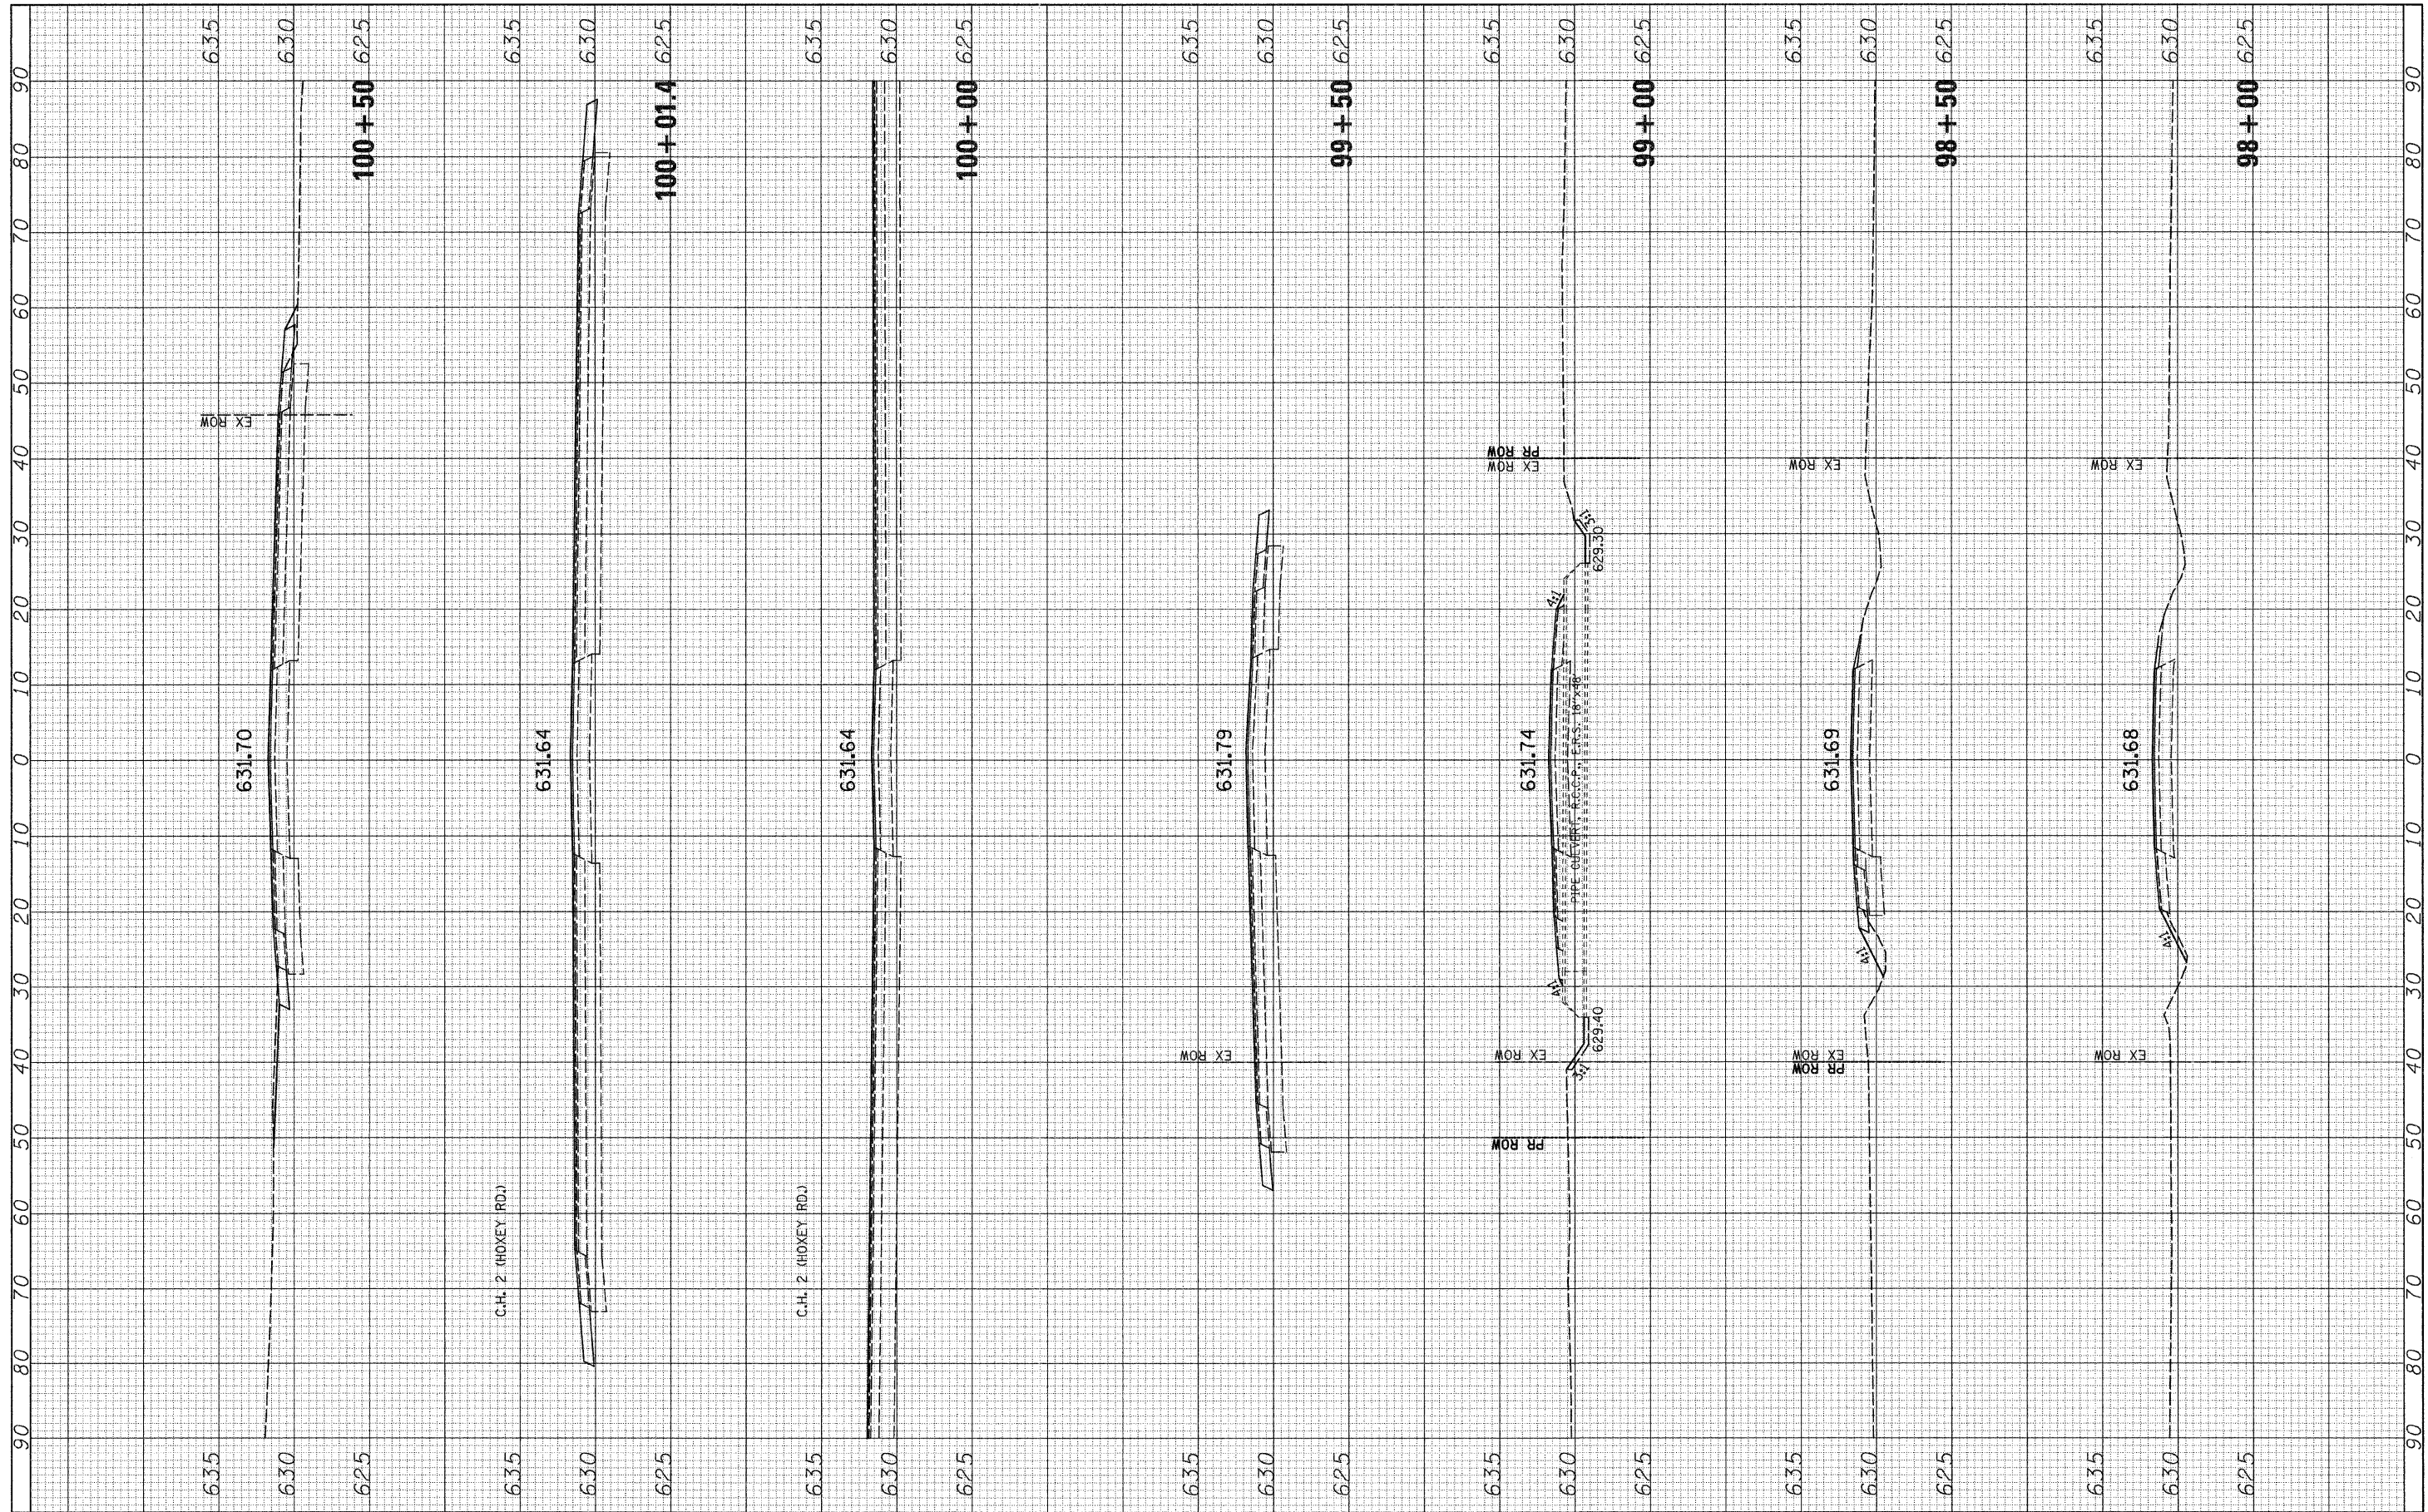

FILE NAME = v:\2844\2844xhta_US.52.dgn

USER NAME = bdeoraene
 PLOT SCALE = 10.0000' / IN.
 PLOT DATE = 12/22/2011

DESIGNED -	REVISED -
DRAWN -	REVISED -
CHECKED -	REVISED -
DATE -	REVISED -

**STATE OF ILLINOIS
 DEPARTMENT OF TRANSPORTATION**

U.S. RTE. 52 (N. 38TH RD.) POST STAGE 4 CROSS SECTIONS

SCALE: H=10 V=5 SHEET NO. 2 OF 3 SHEETS STA. 98+00 TO STA. 100+50

F.A. RTE.	SECTION	COUNTY	TOTAL SHEETS	SHEET NO.
CH 2	11-00325-00-SP	LA SALLE	84	83
CONTRACT NO.			ILLINOIS FED. AID PROJECT	