


FINAL SURVEY NO.	SURVEYED PLOTTED TEMPLATE AREAS CHECKED	BY	DATE

ORIGINAL SURVEY NO.	SURVEYED PLOTTED TEMPLATE AREAS CHECKED	BY	DATE

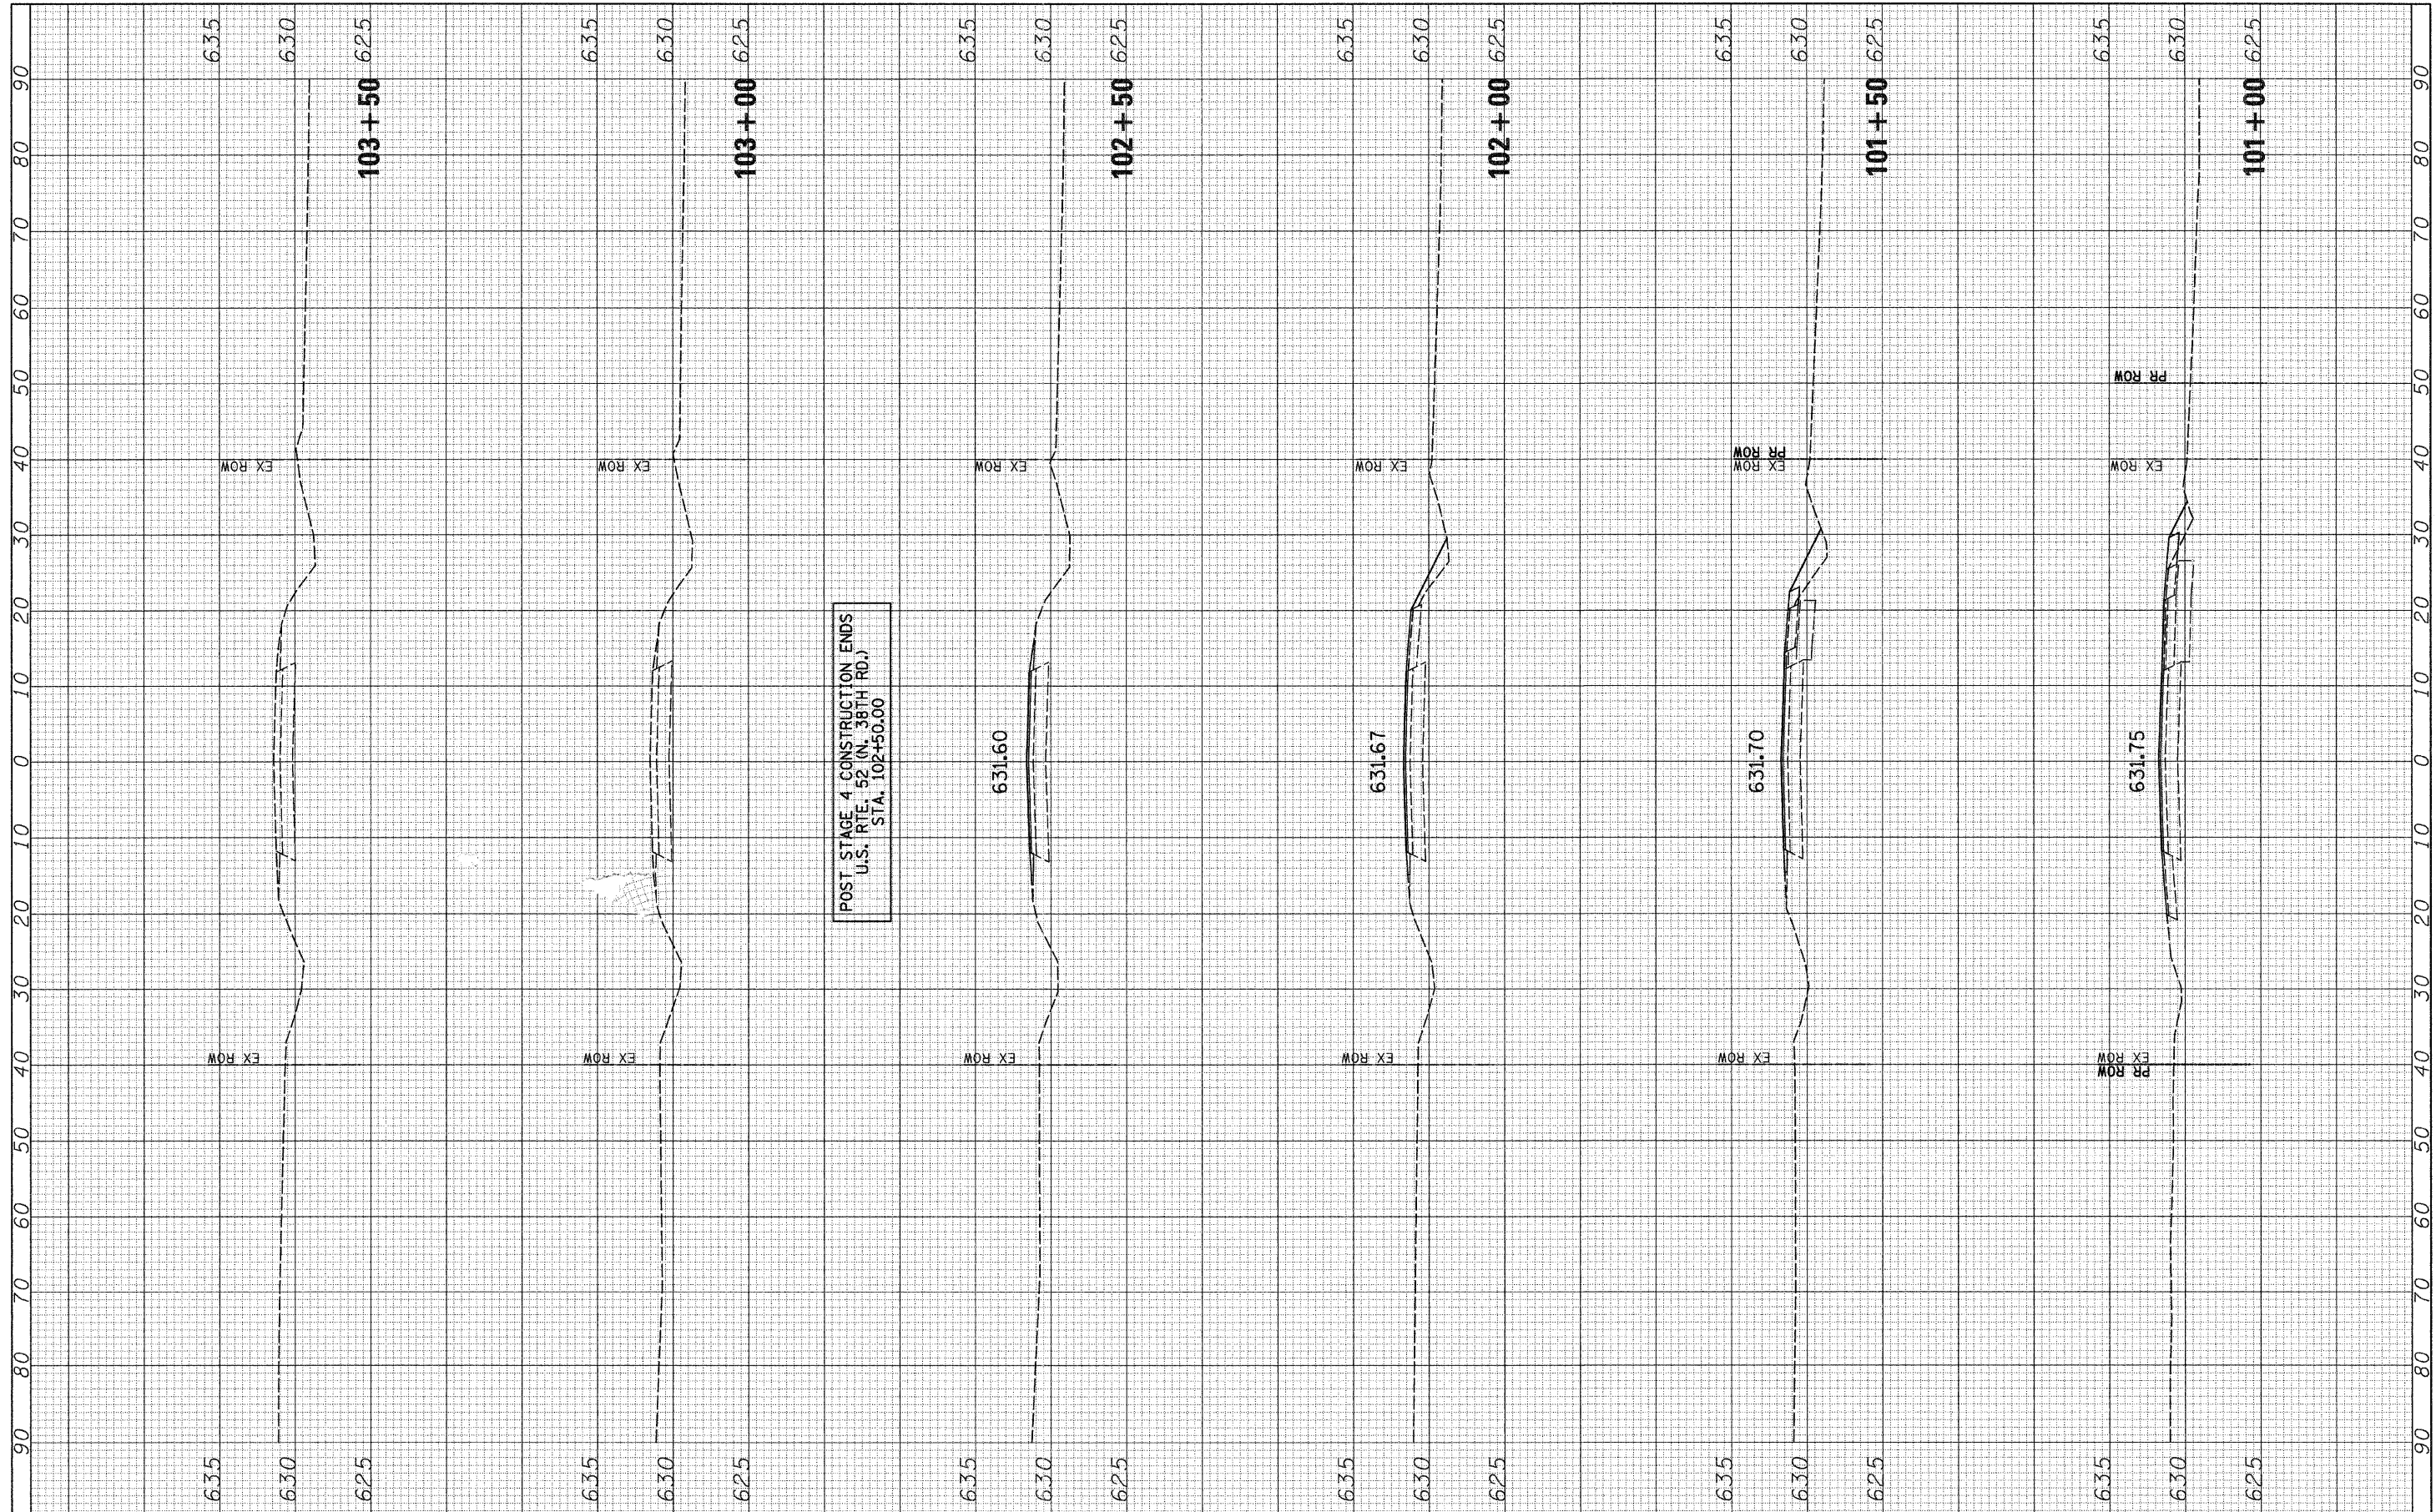

POST STAGE 4 CONSTRUCTION ENDS
U.S. RTE. 52 (N. 38TH RD.)
STA. 102+50.00

FILE NAME = v:\2844\2844xahsta_US_52.dgn

USER NAME = bdeoraene
PLOT SCALE = 10.0000' / IN.
PLOT DATE = 12/22/2011

DESIGNED -	REVISED -
DRAWN -	REVISED -
CHECKED -	REVISED -
DATE -	REVISED -

**STATE OF ILLINOIS
DEPARTMENT OF TRANSPORTATION**

U.S. RTE. 52 (N. 38TH RD.) POST STAGE 4 CROSS SECTIONS

SCALE: H=10 V=5 SHEET NO. 3 OF 3 SHEETS STA. 101+00 TO STA. 103+50

F.A. RTE.	SECTION	COUNTY	TOTAL SHEETS	SHEET NO.
CH 2	11-00325-00-SP	LA SALLE	84	84
CONTRACT NO.				
ILLINOIS FED. AID PROJECT				