
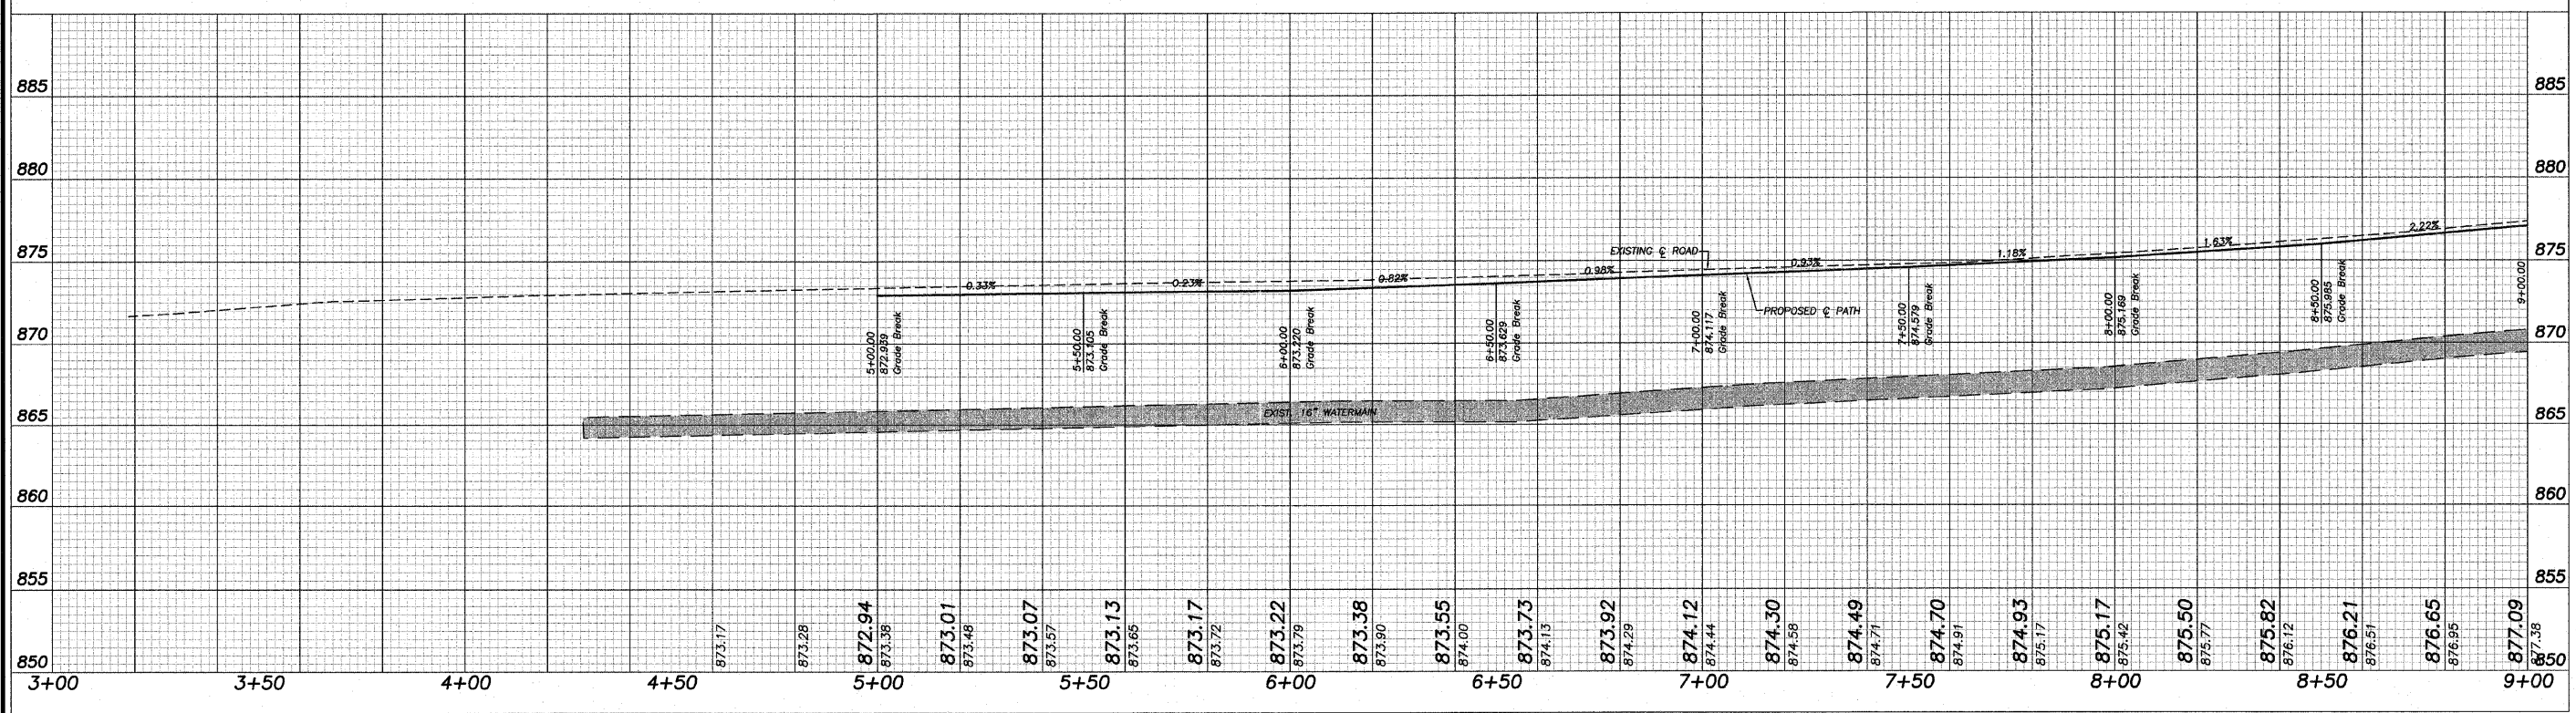
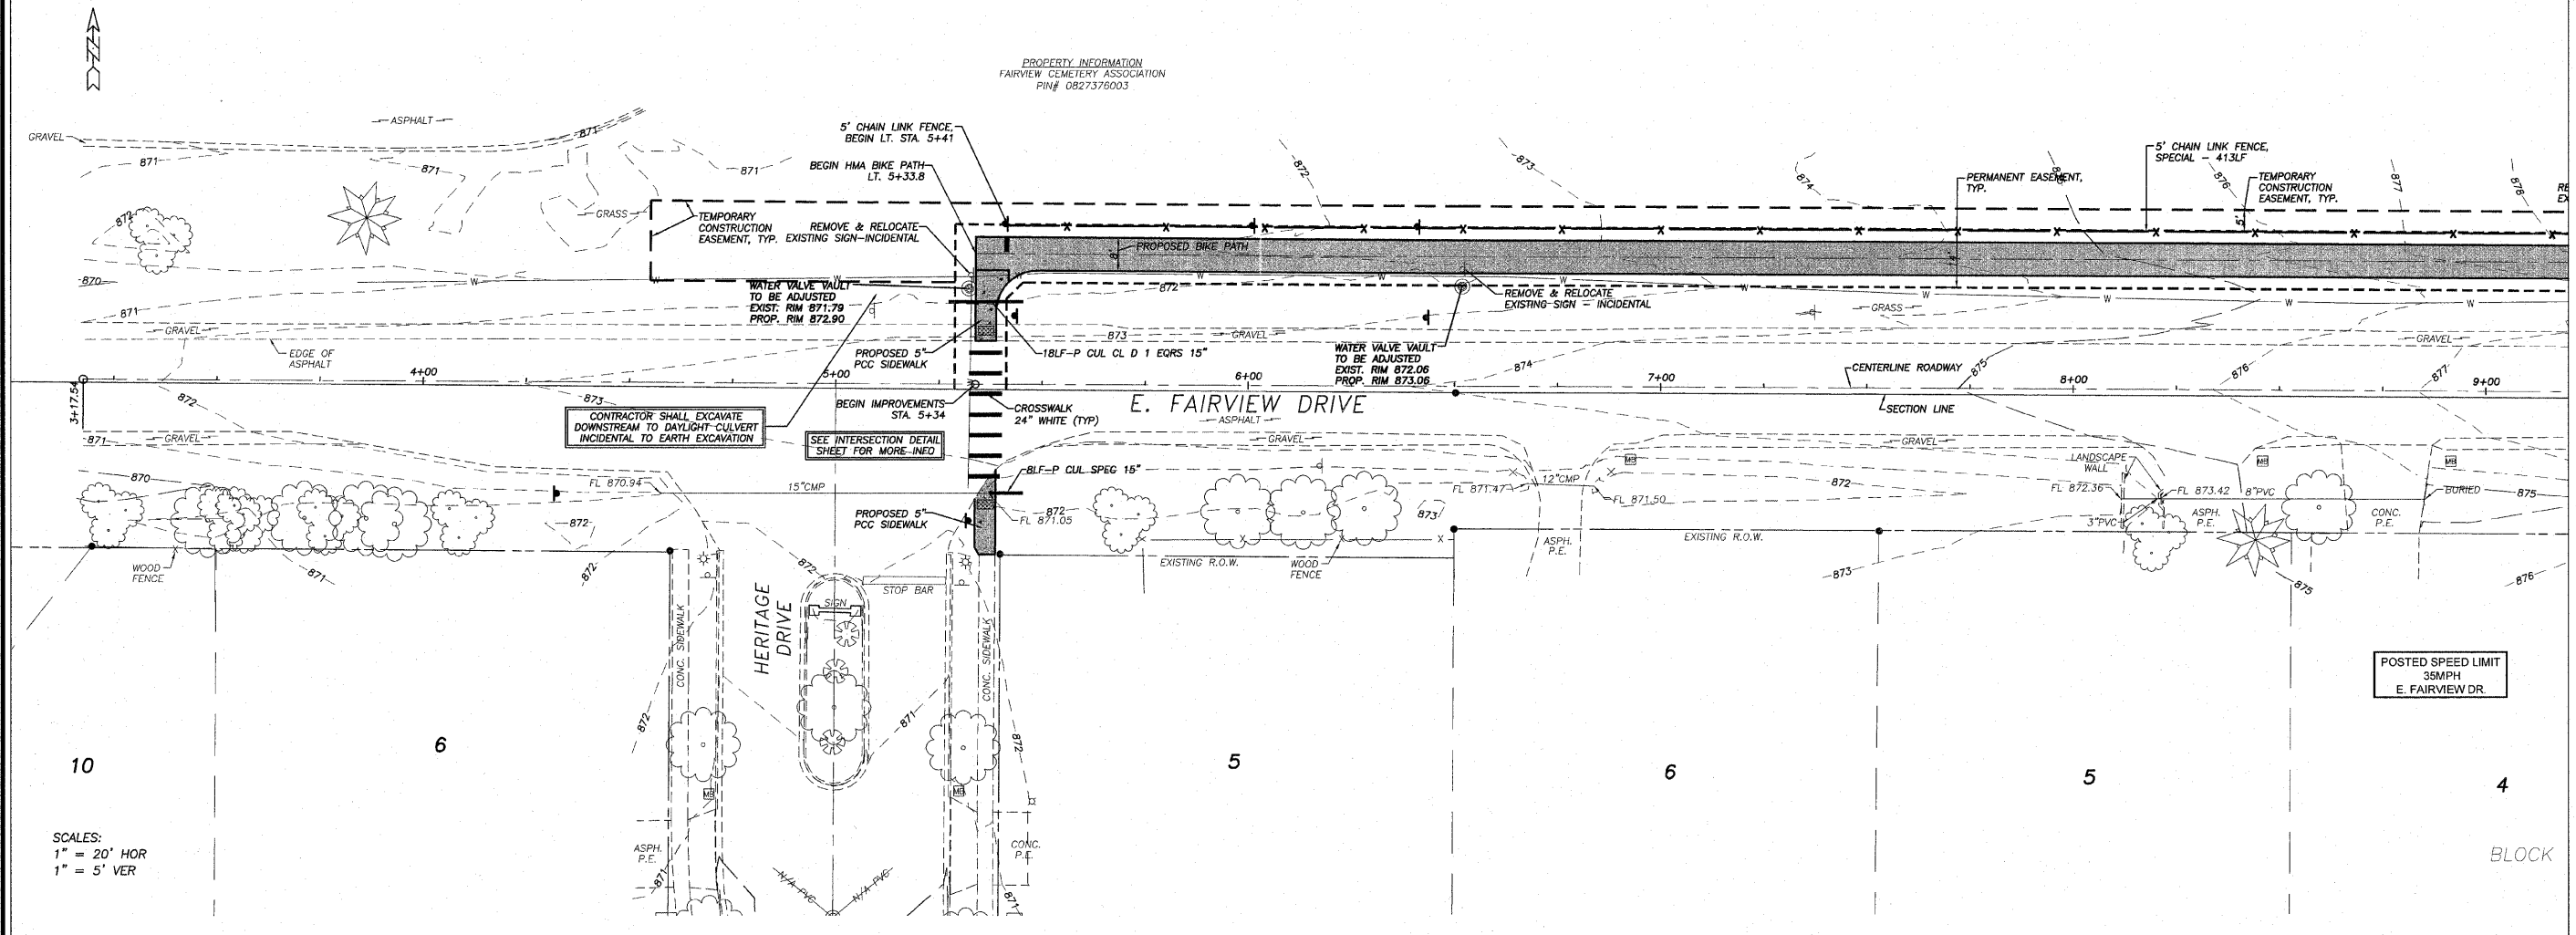


ROUTE NO.	SECTION	COUNTY	SHEET NO.	SHEET NO.
P.A.U. 5345	*	DEKALB	26	6
FED. ROAD DIST. NO. 7	ILLINOIS	FED. AID PROJECT-		
* Section 10-00177-00-BT			Contract #87480	

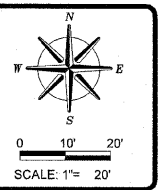

REVISIONS	DATE	CITY/STATE REVIEW & COMMENTS
	12/23/11	

DESIGNED BY:	DATE:
DRAWN BY:	
CHECKED BY:	
APPROVED BY:	

wendler
 wendler engineering services, inc.
 1400 001.ang
 engineers - surveyors - scientists
 www.wendlergs.com ph: 815.288.2281
 Illinois Professional Design Firm No. 184-00868

PLANS FOR PROPOSED
 OF
E. FAIRVIEW BIKE PATH
 FOR
 CITY OF DEKALB

SHEET TITLE
PLAN & PROFILE

JOB NUMBER
 2100302

DATE
 10/28/2011

SHEET NO.
6 of 26