


ROUTE NO.	SECTION	COUNTY	SHEET NO.	SHEET NO.
5345	*	DEKALB	26	7
FED. ROAD DIST. NO. 7 ILLINOIS FED. AID PROJECT-				

\* Section 10-00177-00-BT Contract #87480

PROPERTY INFORMATION  
FAIRVIEW CEMETERY ASSOCIATION  
PIN# 0827376003

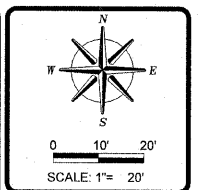

REVISIONS	DATE	CITY/ADT REVIEW & COMMENTS
	12/23/11	

DESIGNED BY:	DAW
DRAWN BY:	BDS
DRAWING NAME:	rep02001.dwg
SURVEYED BY:	WES
BOOK NO.:	

**wendler**  
wendler engineering services, inc.  
COUNCIL BLUFFS, IOWA  
engineers - surveyors - scientists  
www.wendlers.com ph: 815.288.2281  
Illinois Professional Design Firm No. 184-000848



PLANS FOR PROPOSED  
OF  
E. FAIRVIEW BIKE PATH  
FOR  
CITY OF DEKALB

SHEET TITLE  
**PLAN & PROFILE**

JOB NUMBER  
2100302

DATE  
10/28/2011

SHEET NO.  
**7 of 26**

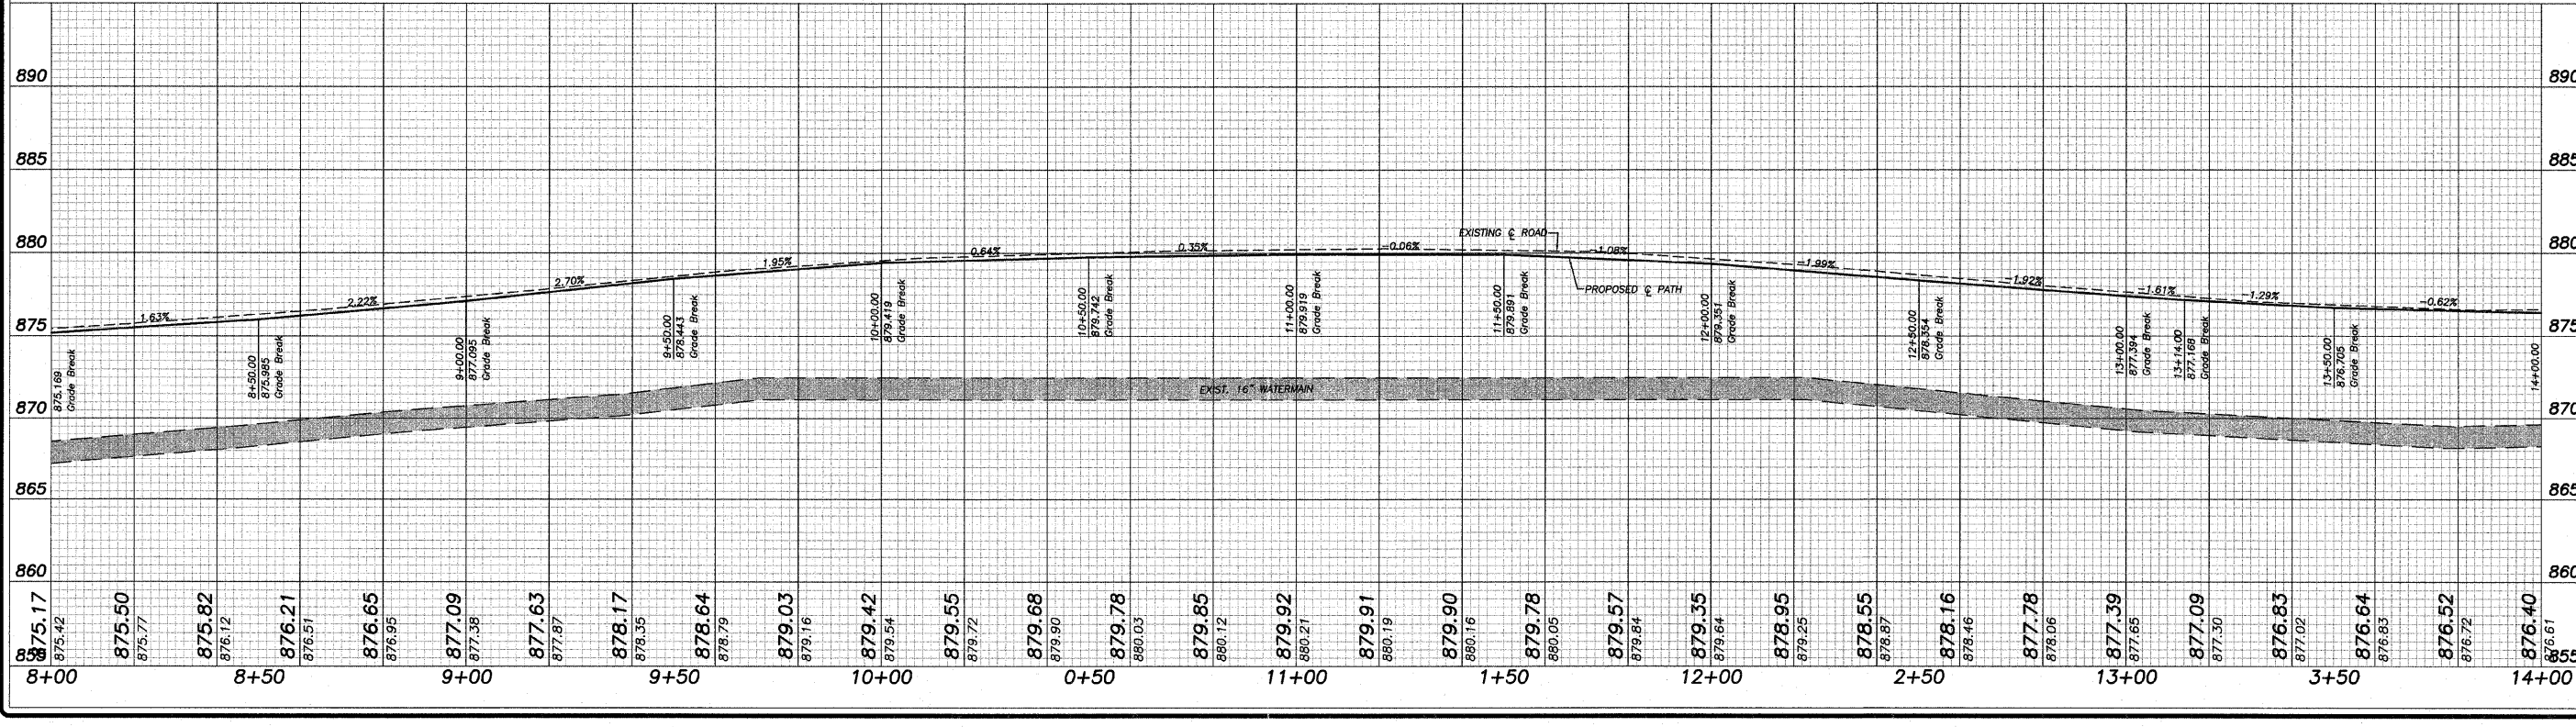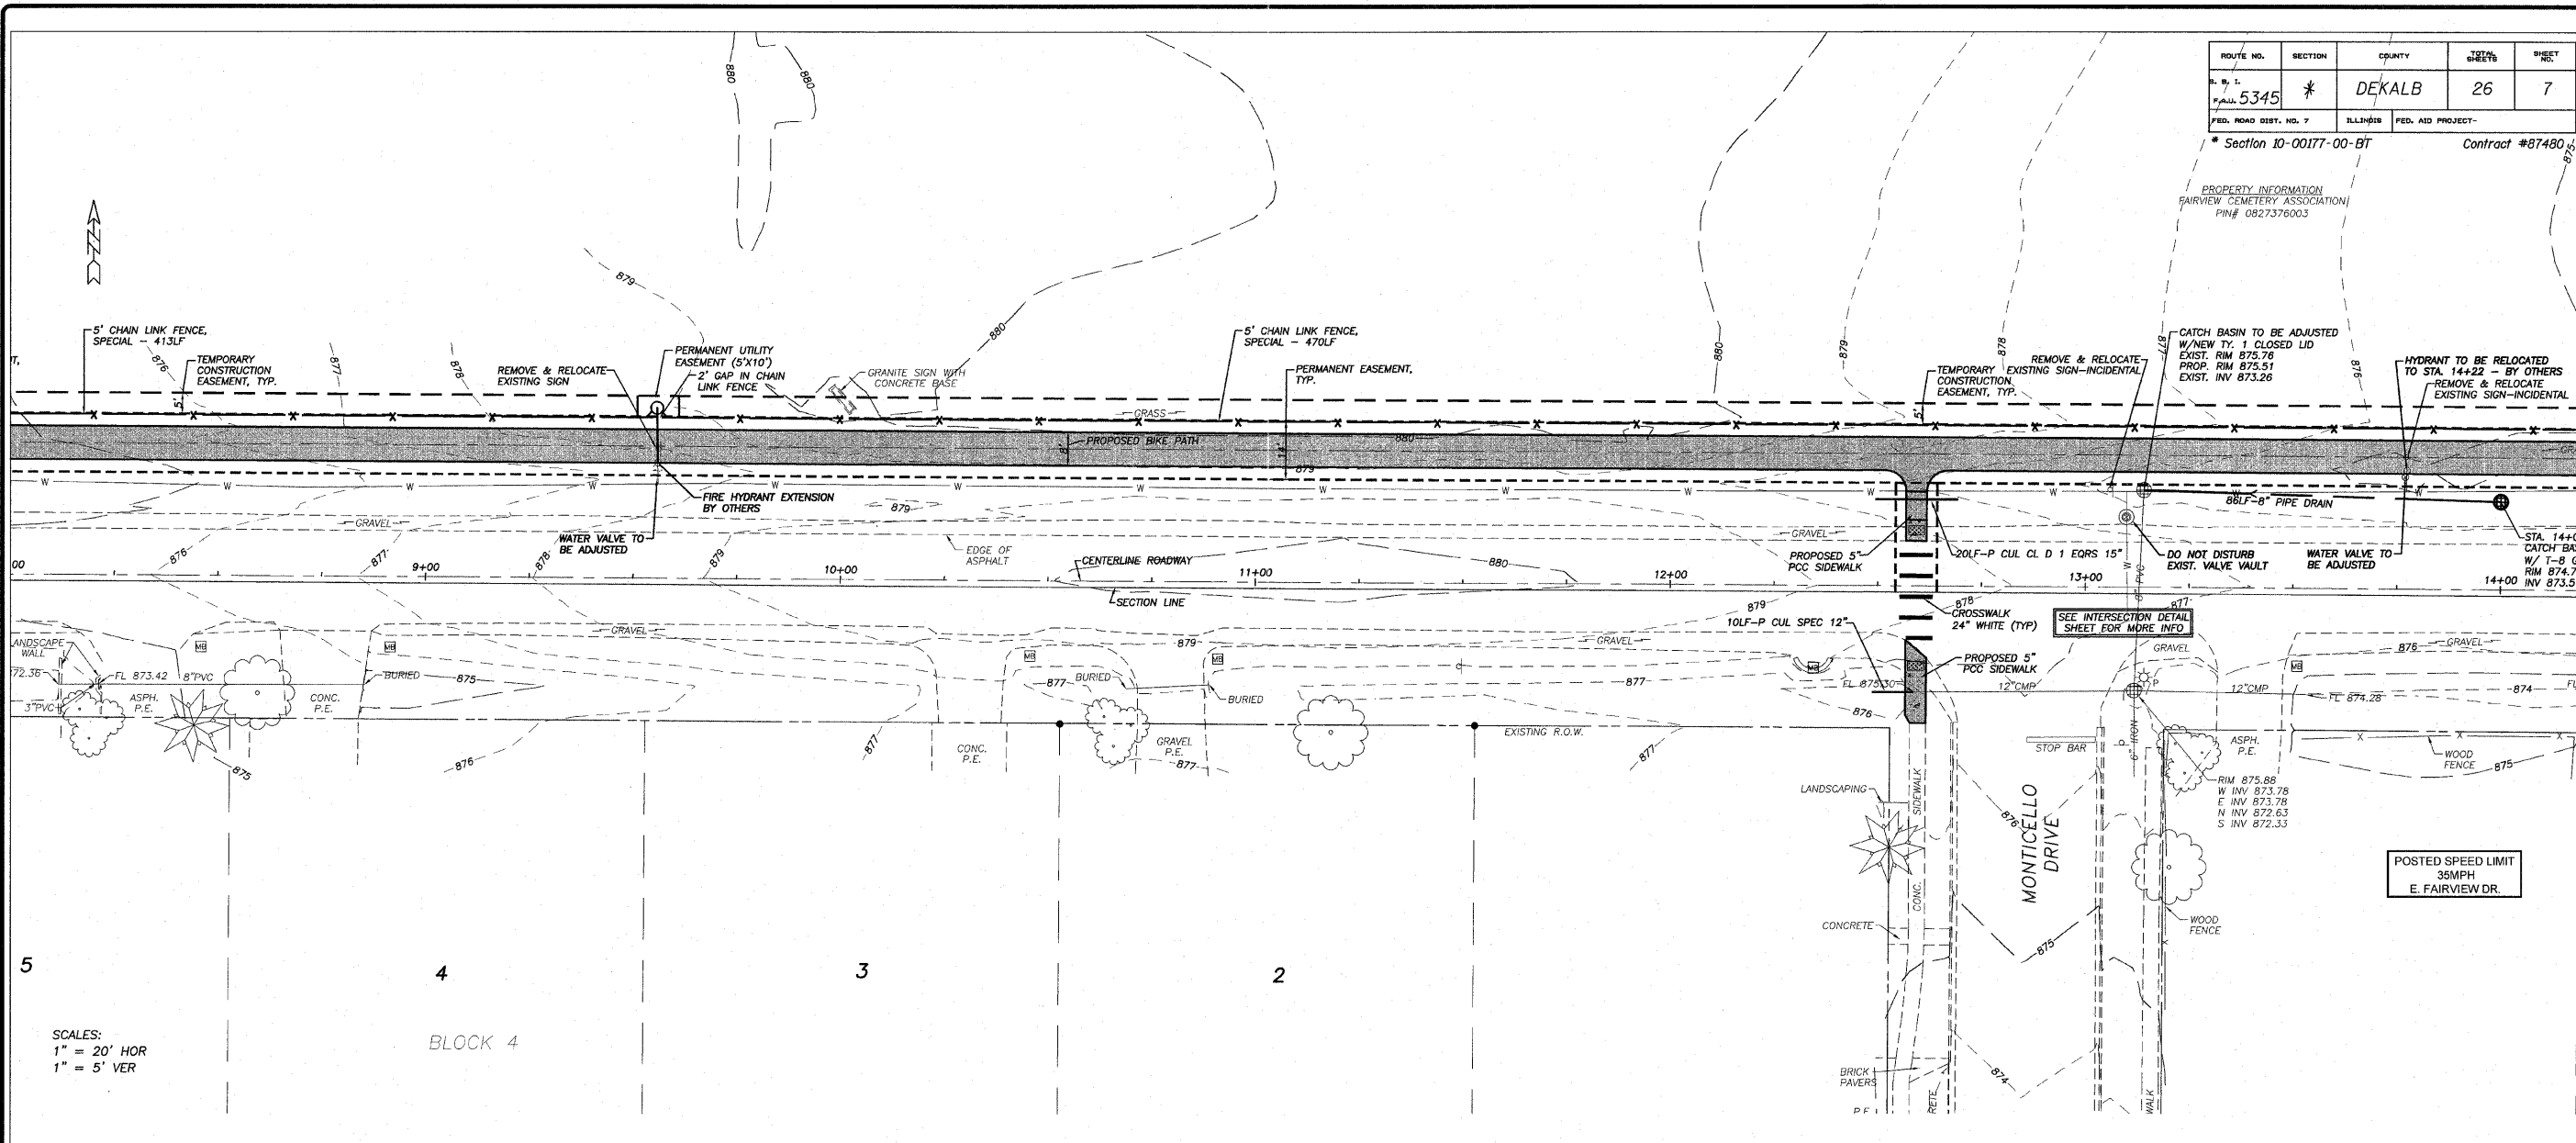

SCALES:  
1" = 20' HOR  
1" = 5' VER

BLOCK 4

POSTED SPEED LIMIT  
35MPH  
E. FAIRVIEW DR.