




ROUTE NO.	SECTION	COUNTY	TOTAL SHEETS	SHEET NO.
5345	*	DEKALB	26	8
FED. ROAD DIST. NO. 7	ILLINOIS	FED. AID PROJECT-		
Section 10-00177-00-BT			Contract #87480	

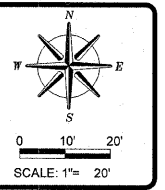

REVISIONS	DATE	BY	REVISION

DESIGNED BY:	
DRAWN BY:	
BIDS:	
DRAWING NAME:	
PROJECT NO. / IAWG:	
SURVEYED BY:	
WES:	
BOOK/NO.:	

**wendler**  
 wendler engineering services, inc.  
 10000 WOODBURN AVENUE  
 GROUNDWATER SOLUTIONS  
 ENGINEERS - SURVEYORS - SCIENTISTS  
 www.wendlergs.com    ph: 815.288.2281  
 Illinois Professional Design Firm No. 184-000848

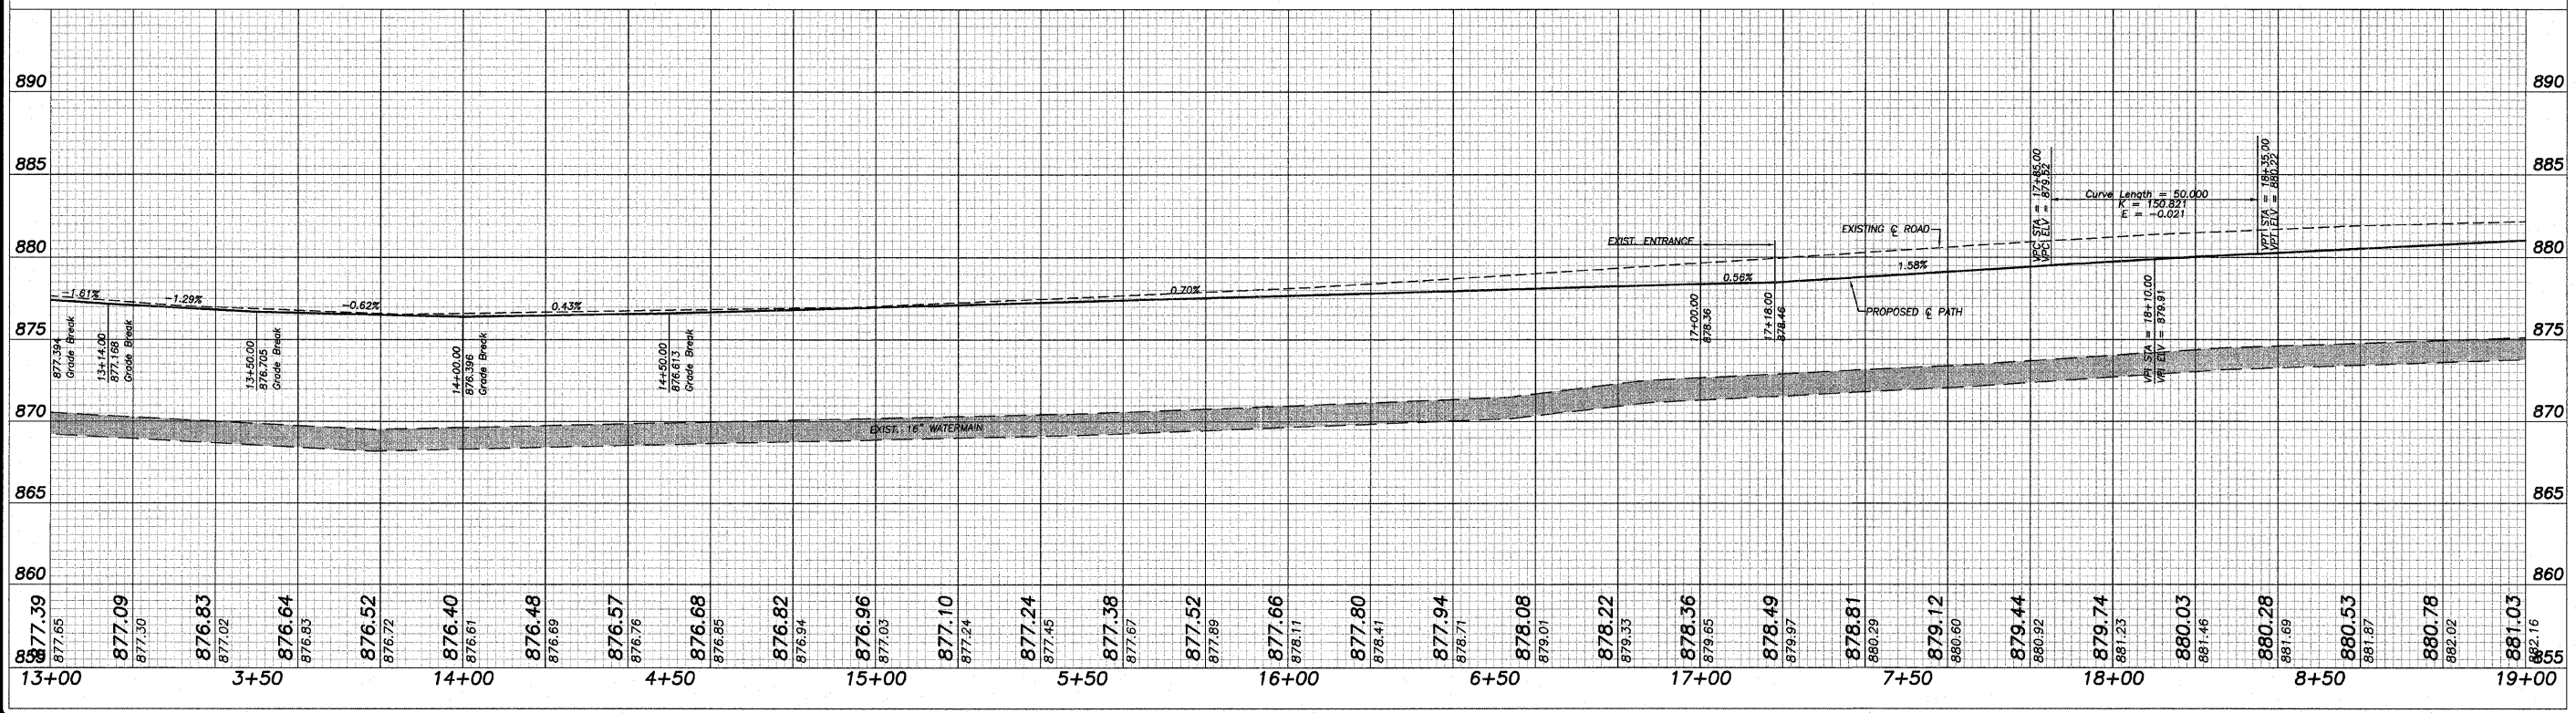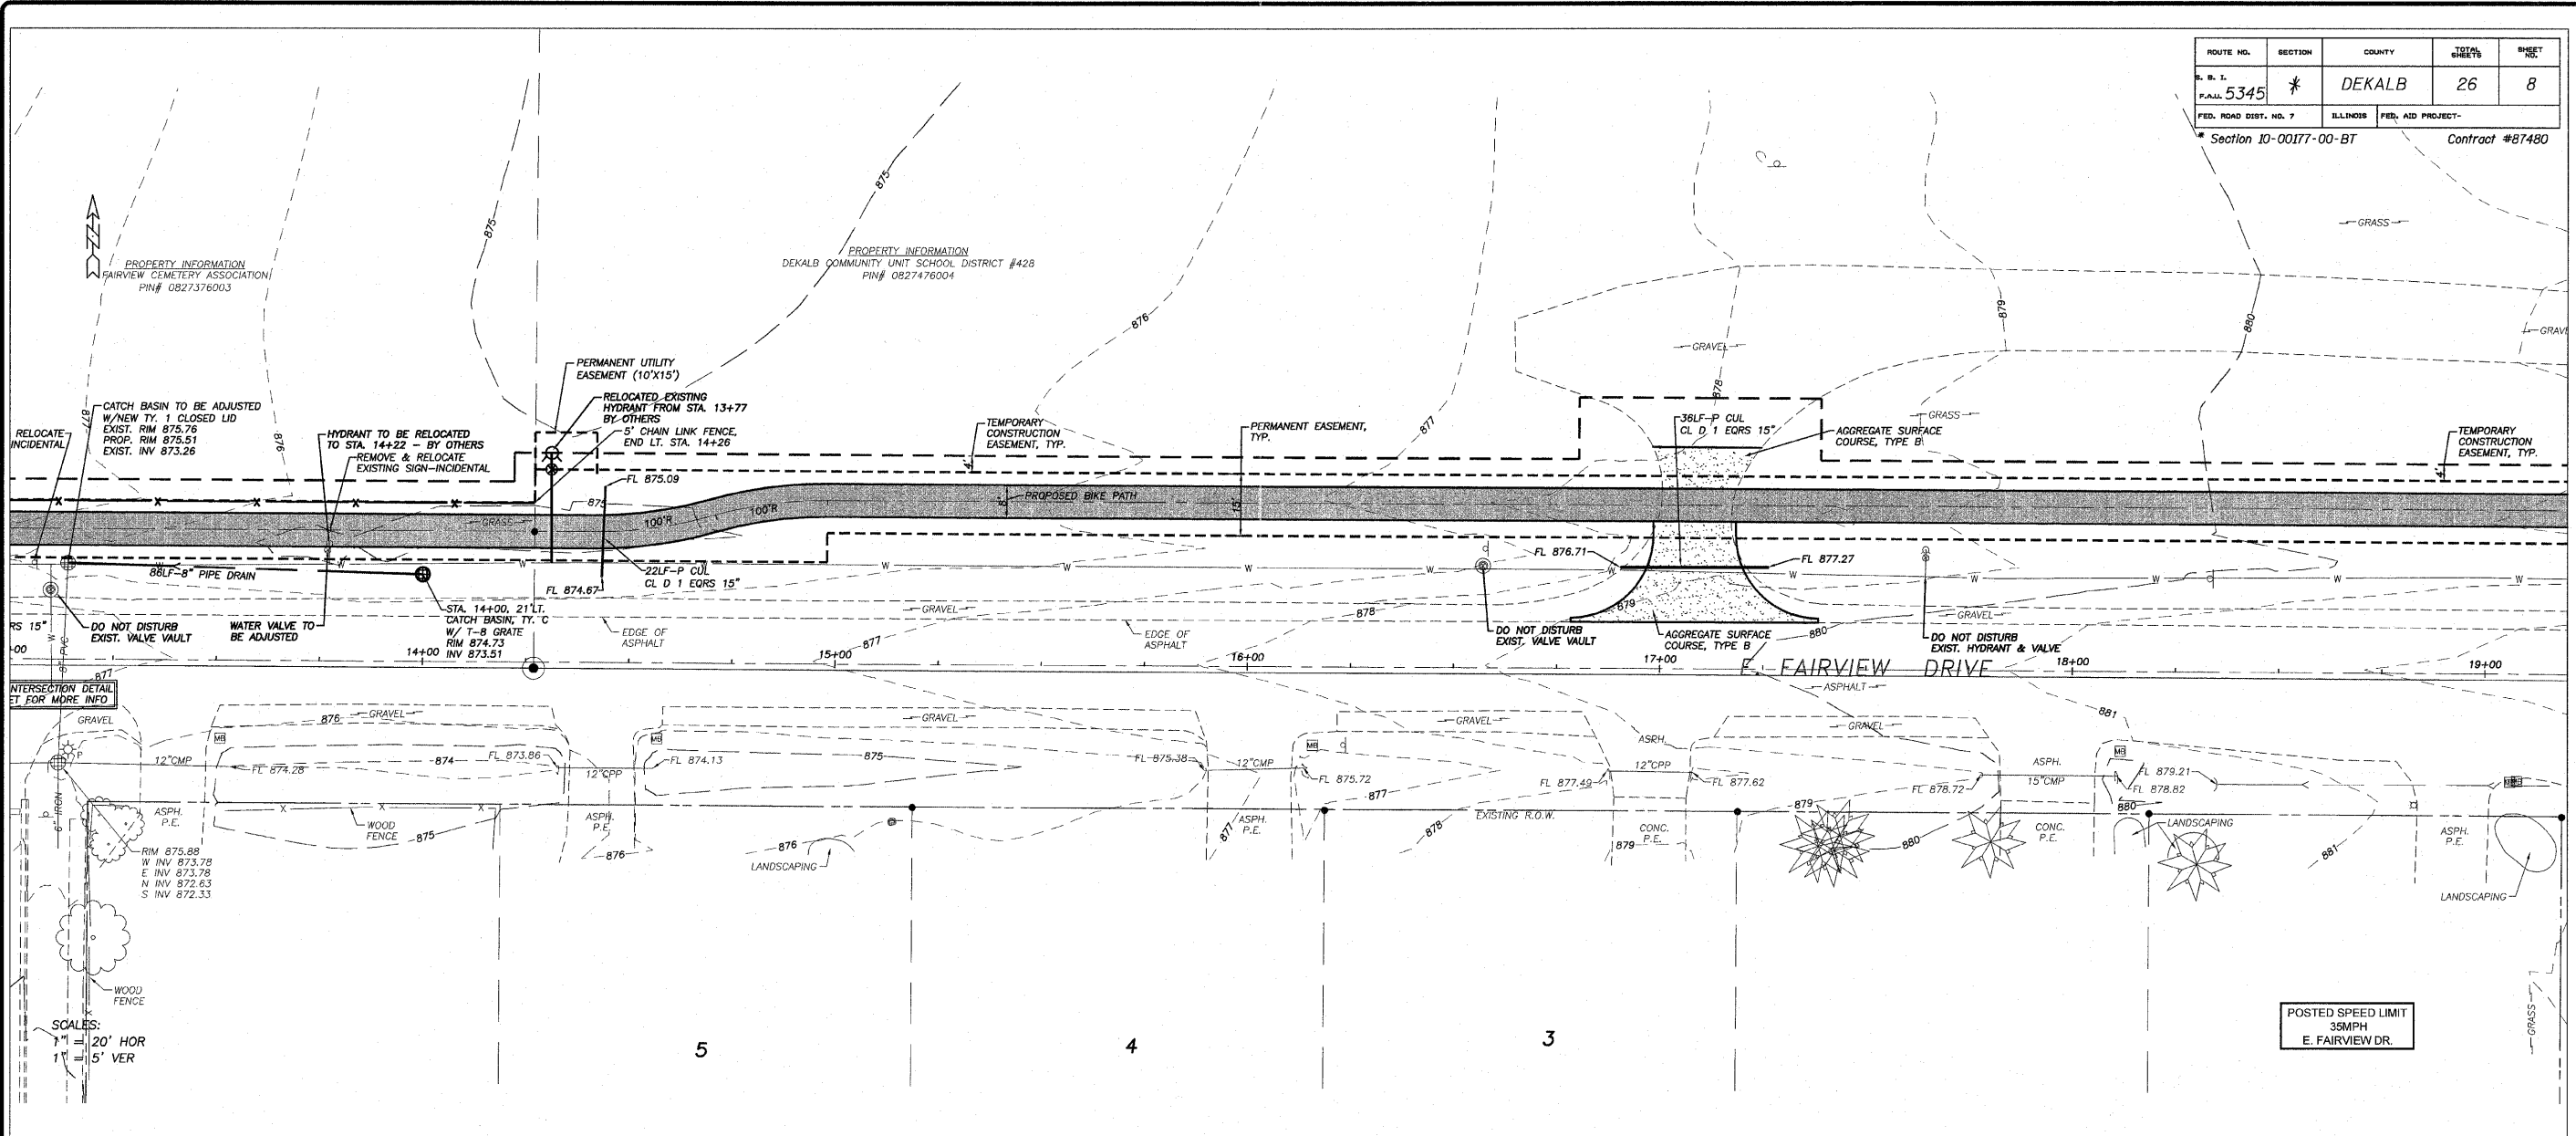

PLANS FOR PROPOSED  
 OF  
 E. FAIRVIEW BIKE PATH  
 FOR  
 CITY OF DEKALB

SHEET TITLE  
**PLAN & PROFILE**

JOB NUMBER  
 2100302

DATE  
 10/28/2011

SHEET NO.  
**8 of 26**