


ROUTE NO.	SECTION	COUNTY	SHEET NO.
P.A.M. 5345	*	DEKALB	26
FED. ROAD DIST. NO. 7	ILLINOIS	FED. AID PROJECT-	

\* Section 10-00177-00-BT Contract #87480

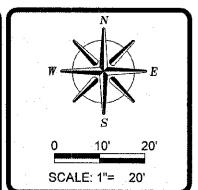

REVISION	DATE	REVISION
CITY/2007 REVIEW & COMMENTS	12/23/11	

DESIGNED BY:	DAY
DRAWN BY:	BDS
DRAWING NAME:	rep04001.dwg
SURVEYED BY:	WES
PROJECT NO.:	

**wendler**  
 wendler engineering services, inc.  
 engineers - surveyors - scientists  
 www.wendlers.com ph: 815.288.2281  
 Illinois Professional Design Firm No. 184-00848

PLANS FOR PROPOSED  
 OF  
**E. FAIRVIEW BIKE PATH**  
 FOR  
 CITY OF DEKALB



SHEET TITLE

**PLAN & PROFILE**

JOB NUMBER  
2100302

DATE  
10/28/2011

SHEET NO.  
**9 of 26**

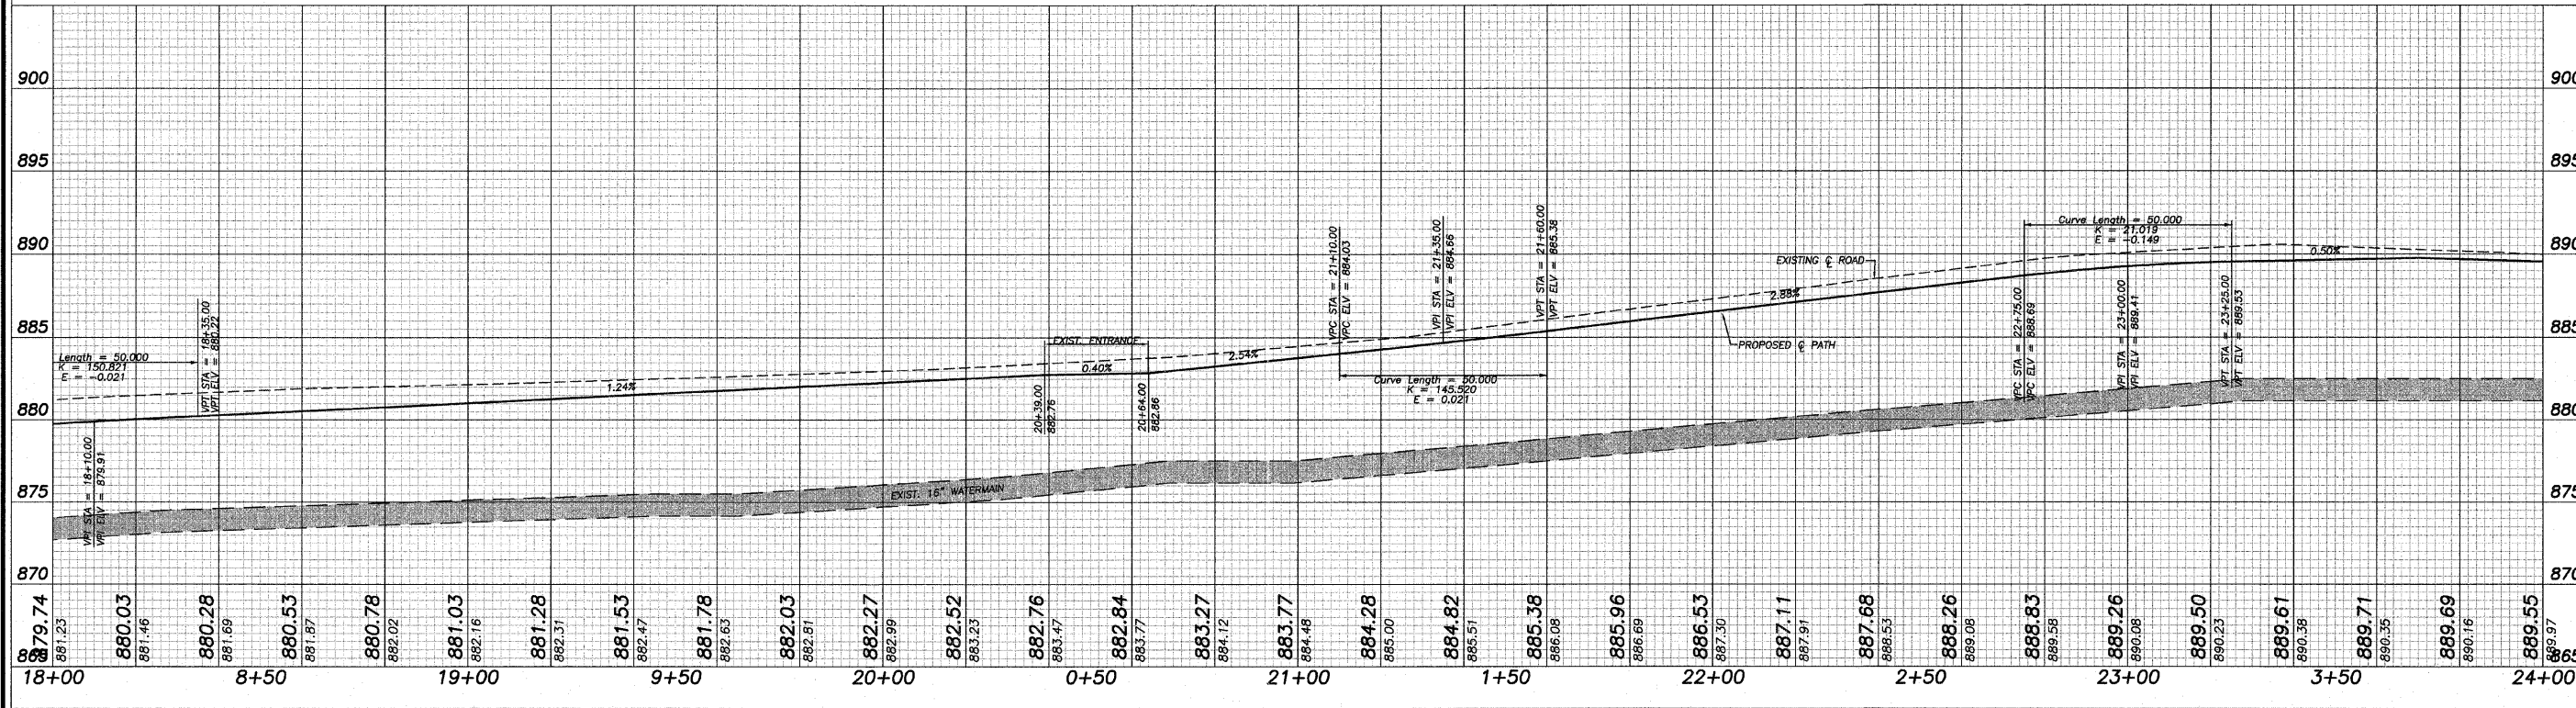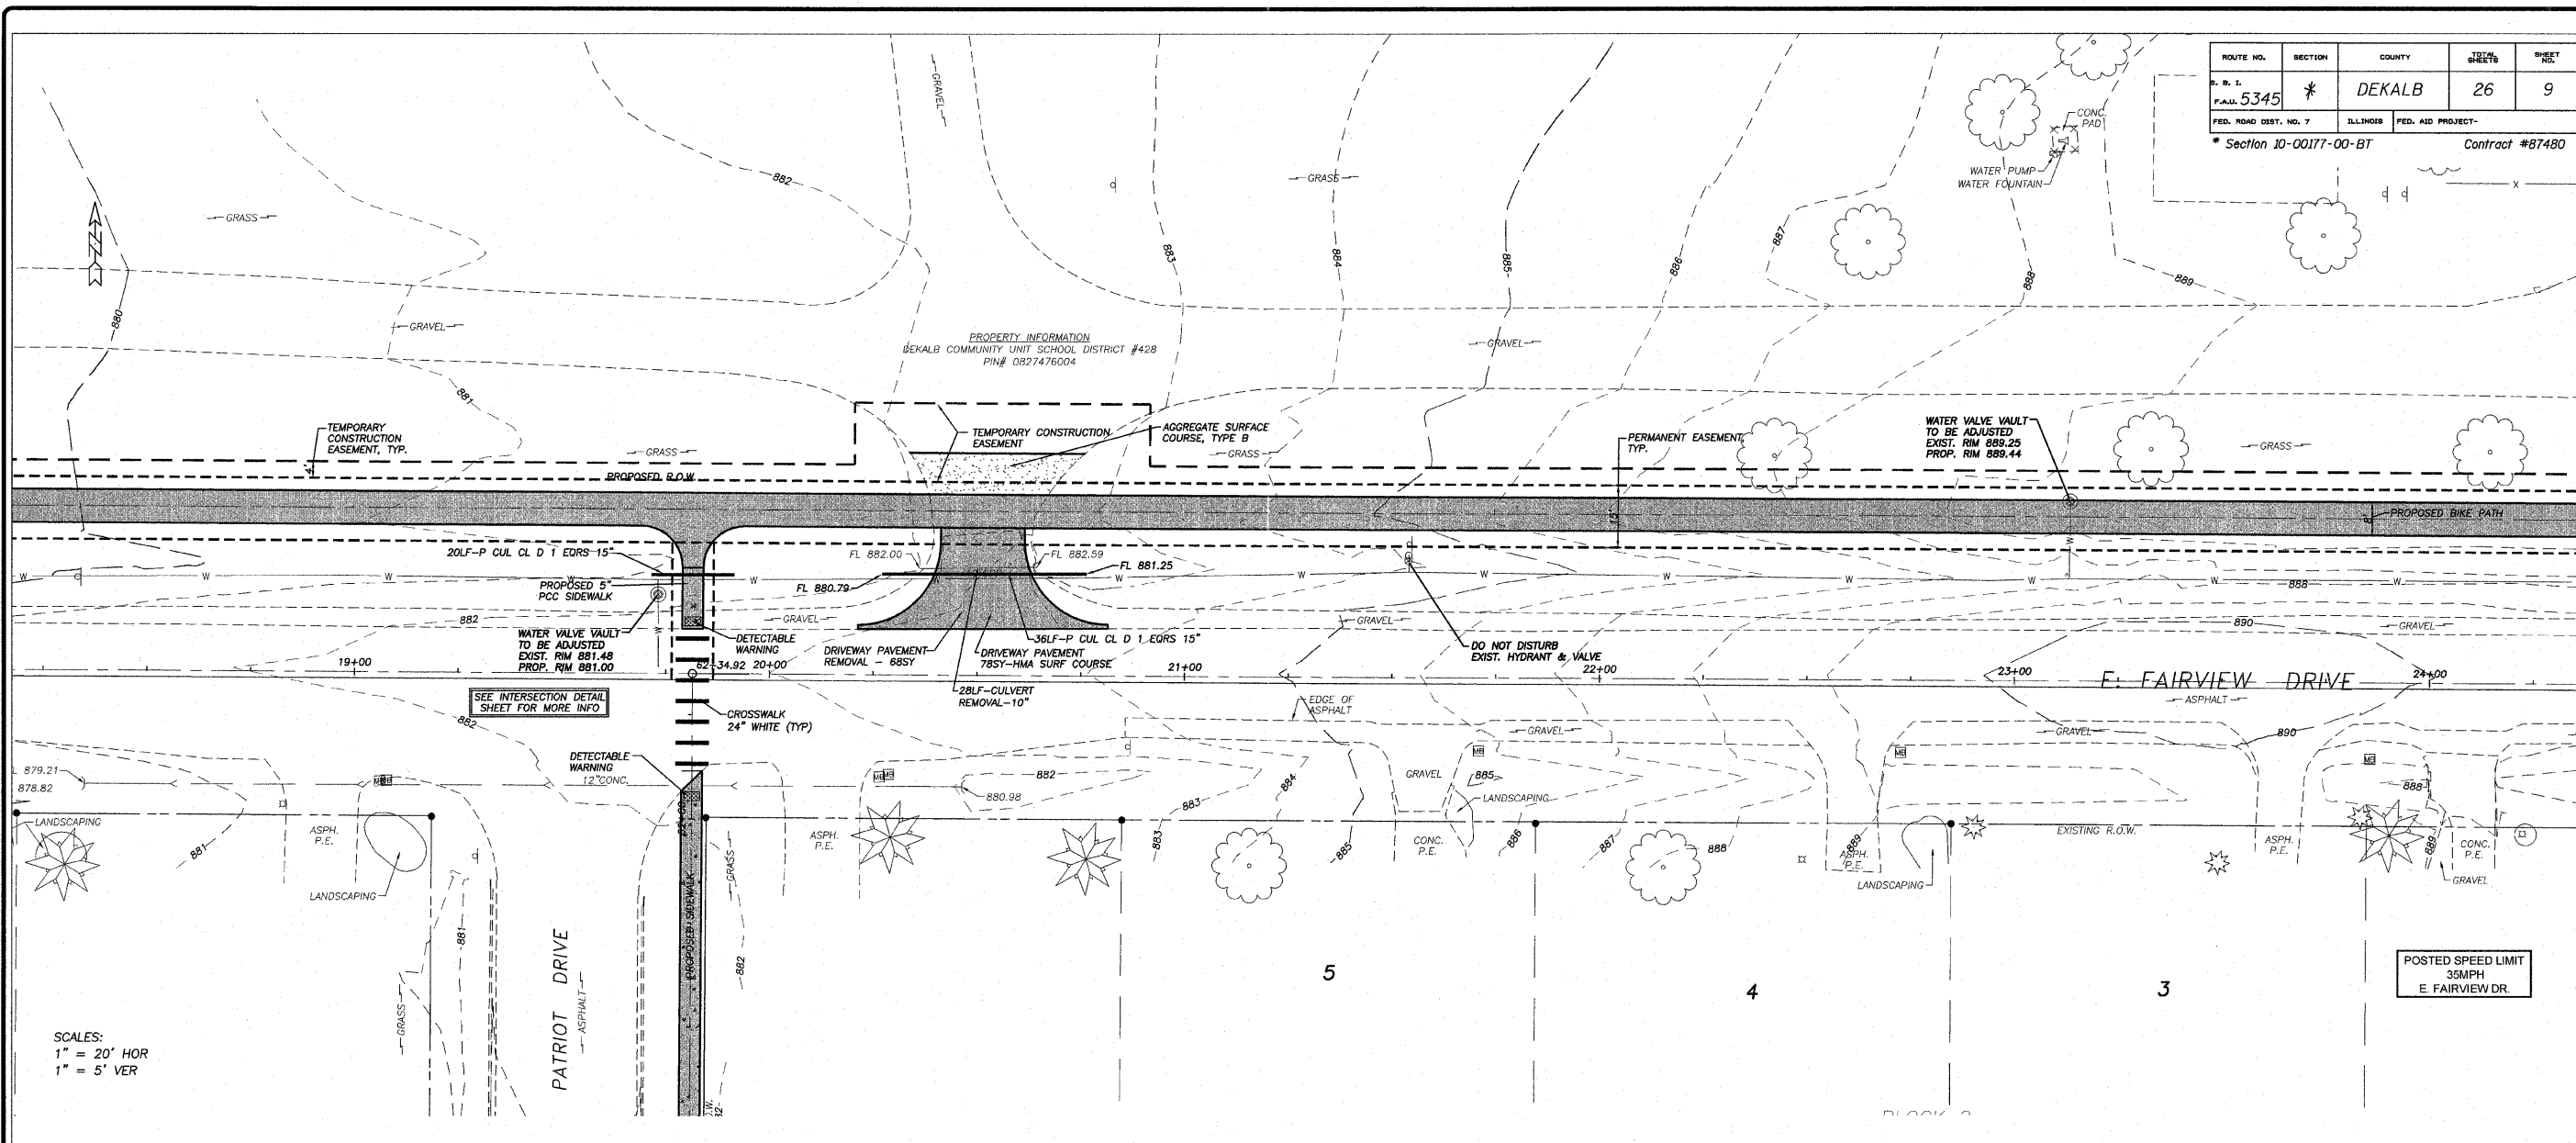

10/28/2011 1:38:59 PM BDS