


ROUTE NO.	SECTION	COUNTY	TOTAL SHEETS	SHEET NO.
R. 1. P.A. 5345	*	DEKALB	26	11
FED. ROAD DIST. NO. 7	ILLINOIS	FED. AID PROJECT-		

\* Section 10-00177-00-BT Contract #87480

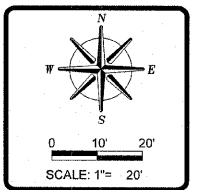


REVISIONS	DATE	REVISION
	12/23/11	

DESIGNED BY:	DAW
DRAWN BY:	BDS
DRAWING NAME:	rcp00001.dwg
SURVEYED BY:	WES
BOOK NO.:	

**wendler**  
 wendler engineering services, inc.  
 GEOTECHNICAL SOLUTIONS  
 ENGINEERS - SURVEYORS - SCIENTISTS  
 www.wendlergs.com ph: 815.288.2291  
 Illinois Professional Design Firm No. 194-000948

PLANS FOR PROPOSED  
 OF  
 E. FAIRVIEW BIKE PATH  
 FOR  
 CITY OF DEKALB

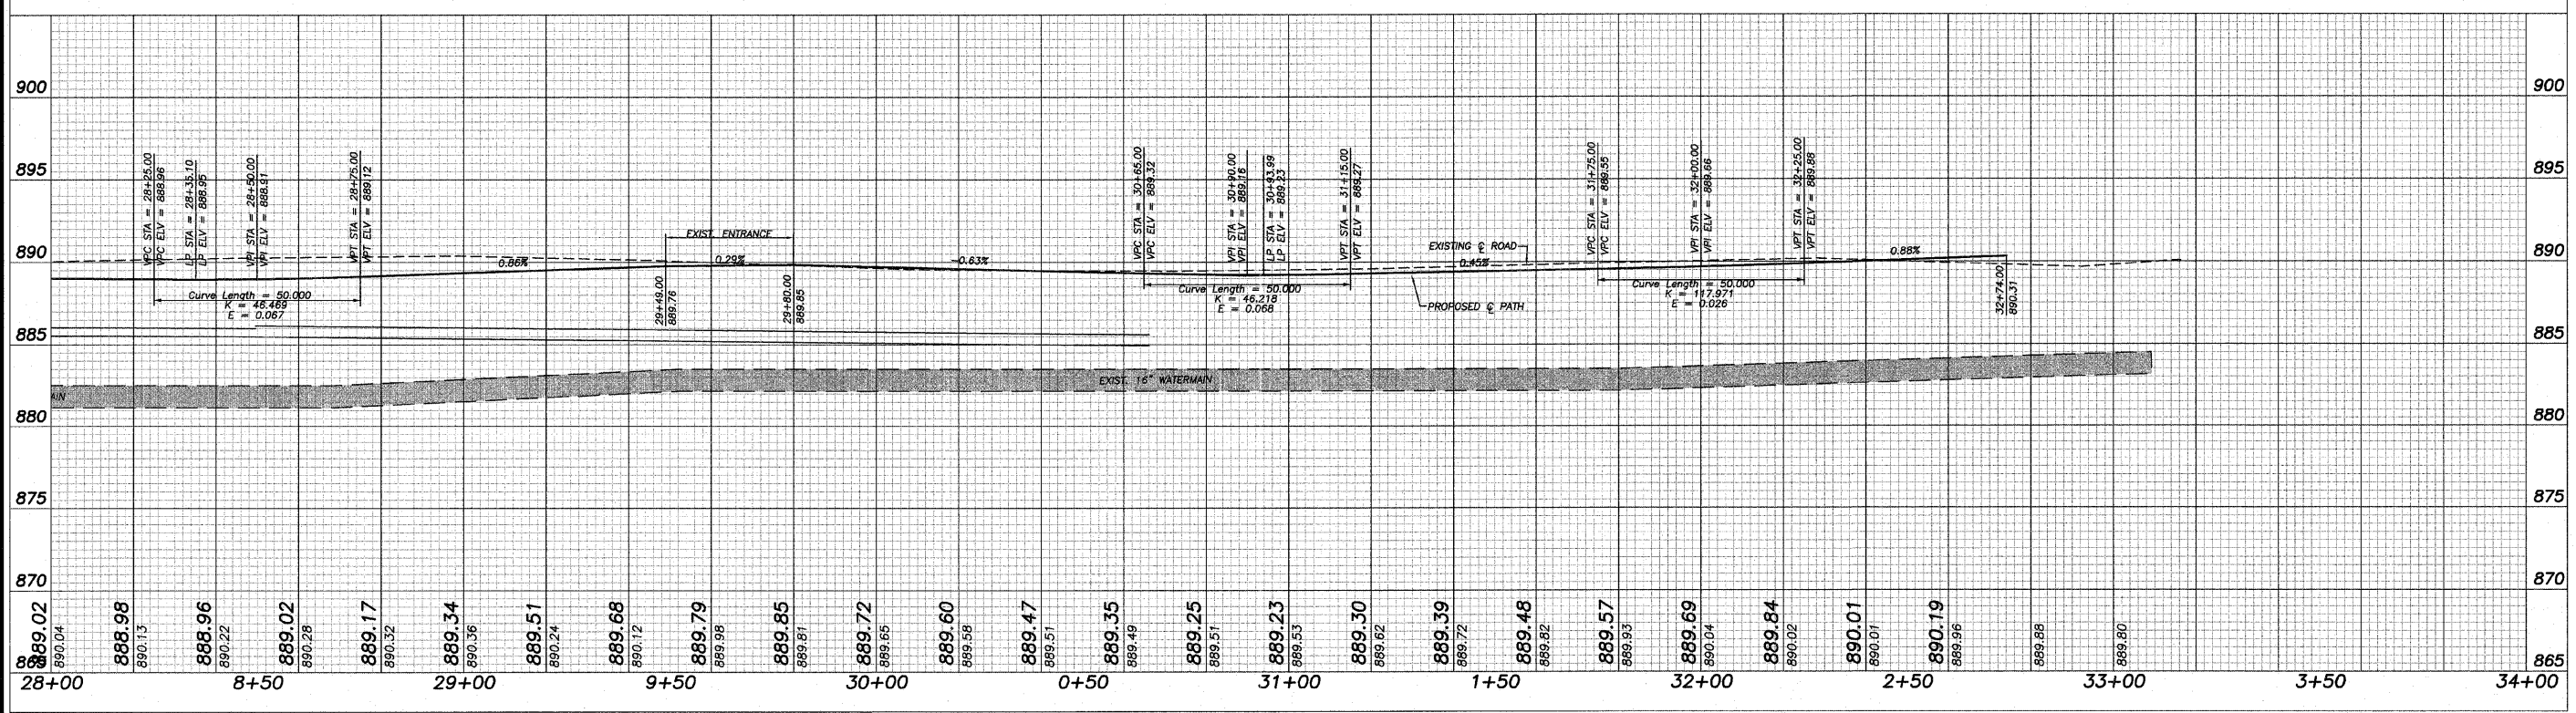

SHEET TITLE  
 PLAN & PROFILE

JOB NUMBER  
 2100302

DATE  
 10/28/2011

SHEET NO.  
 11 of 26