


ROUTE NO.	SECTION	COUNTY	SHEET NO.
P.A. 5345	*	DEKALB	26
FED. ROAD DIST. NO. 7	ILLINOIS	FED. AID PROJECT-	


\* Section 10-0017-00-BT Contract #87480

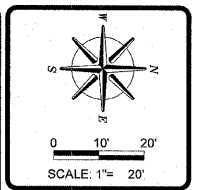

REVISIONS	DATE	REVISION
	12/23/11	

DESIGNED BY:	DAW
DRAWN BY:	BUS
DRAWING NAME:	rp01003.dwg
DATE PLOTTED:	12/23/11
SCALE:	AS SHOWN

**wendler**  
 wendler engineering services, inc.  
 1000 003.dwg  
 engineers - surveyors - scientists  
 www.wendlers.com ph: 815.288.2281  
 Illinois Professional Design Firm No. 194-00848

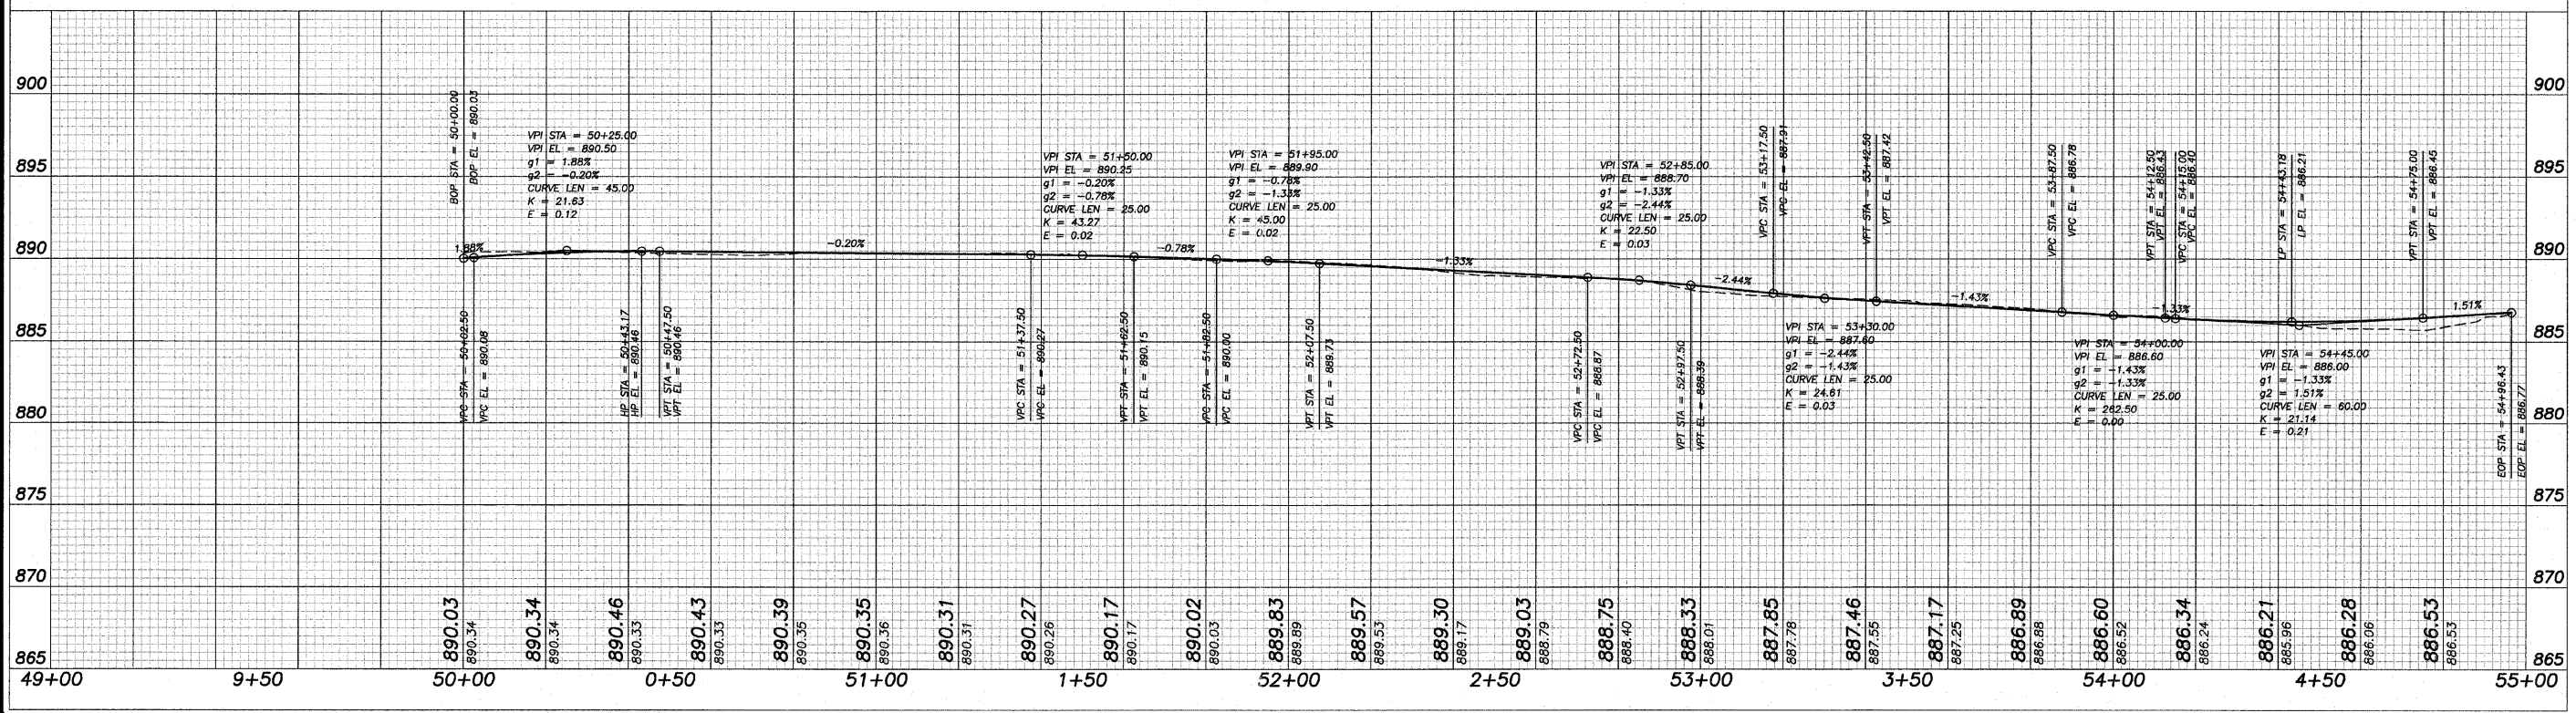

PLANS FOR PROPOSED  
 OF  
**E. FAIRVIEW BIKE PATH**  
 FOR  
 CITY OF DEKALB

SHEET TITLE  
**PLAN & PROFILE**

JOB NUMBER  
 2100302

DATE  
 10/28/2011