


ROUTE NO.	SECTION	COUNTY	SHEET NO.	TOTAL SHEETS
P.A.U. 5345	*	DEKALB	26	13
FED. ROAD DIST. NO. 7	ILLINOIS	FED. AID PROJECT-		

* Section 10-00177-00-BT Contract #87480

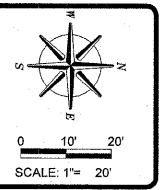

REVISIONS	DATE	BY

DESIGNED BY:	DATE:
DRAWN BY:	12/23/11
BIDS:	
DRAWING NAME:	
PROJECT NO.:	
DATE:	
BY:	
WES:	
BOOK/AL:	

wendler
 wendler engineering services, inc.
 engineers - surveyors - scientists
 www.wendlergs.com ph: 815.288.2281
 Illinois Professional Design Firm No. 184-000948



PLANS FOR PROPOSED
 OF
E. FAIRVIEW BIKE PATH
 FOR
 CITY OF DEKALB

SHEET TITLE
PLAN & PROFILE

JOB NUMBER
 2100302

DATE
 10/28/2011

SHEET NO.
13 of 26

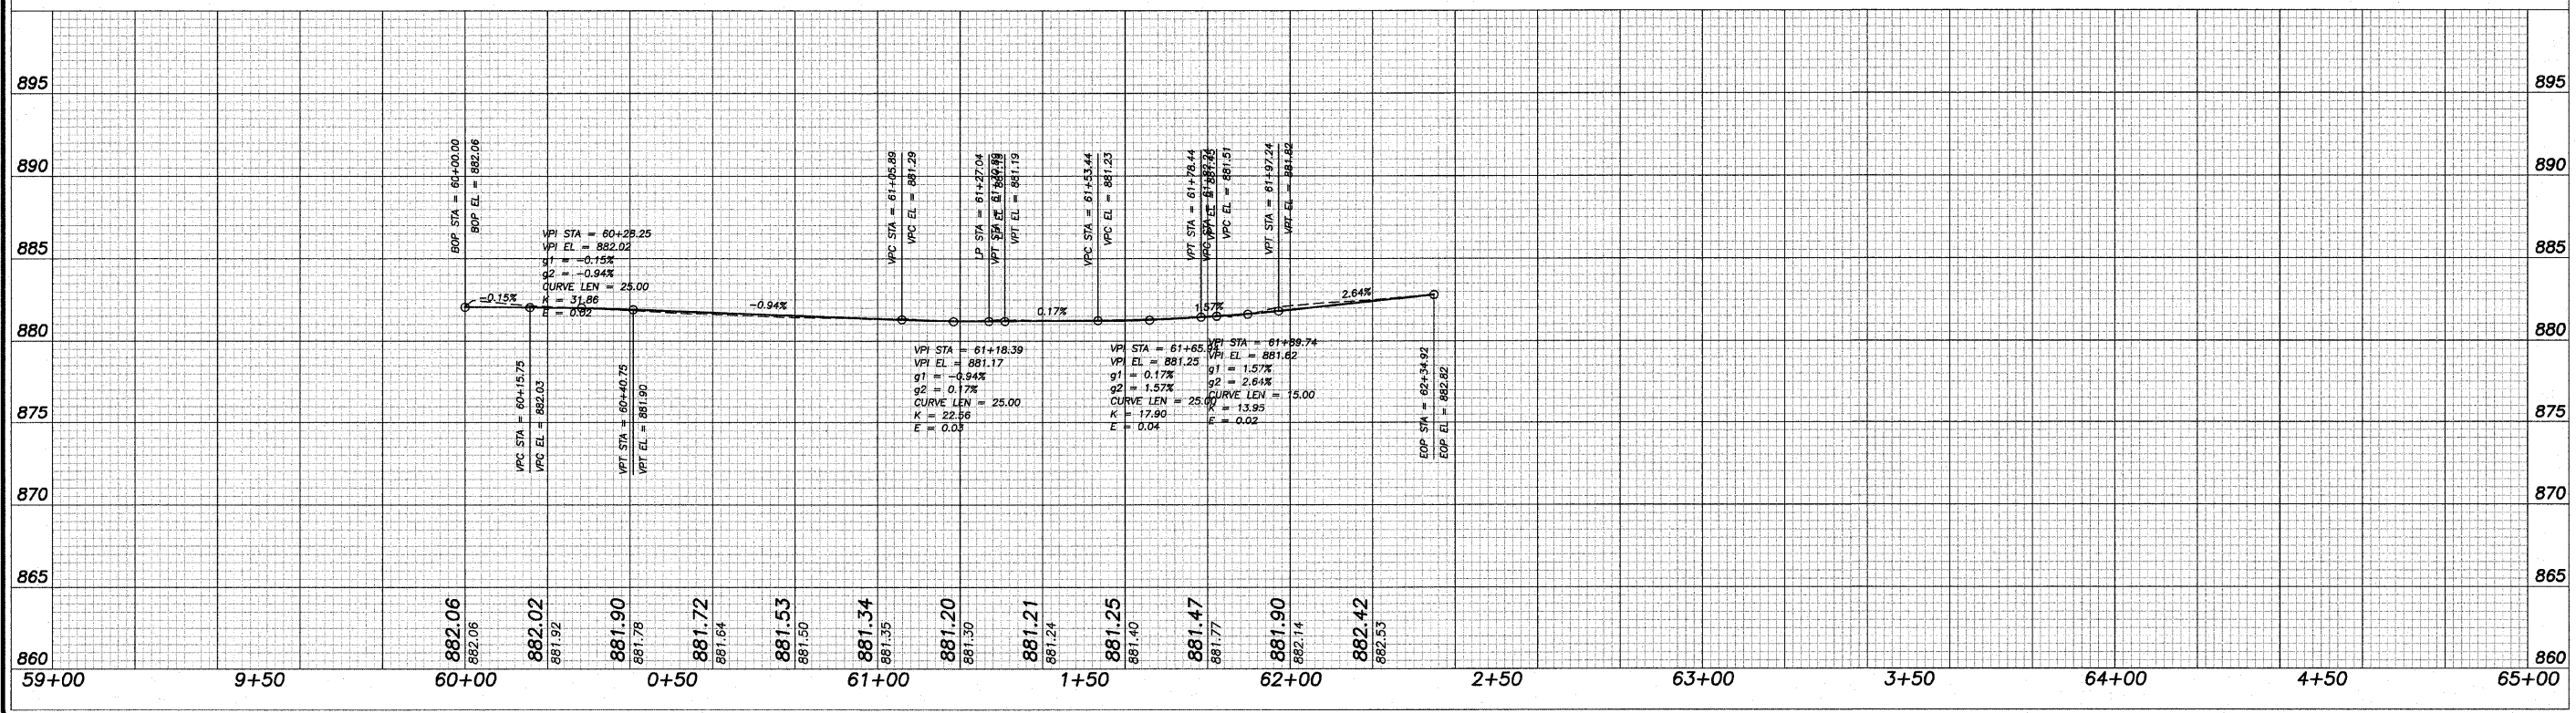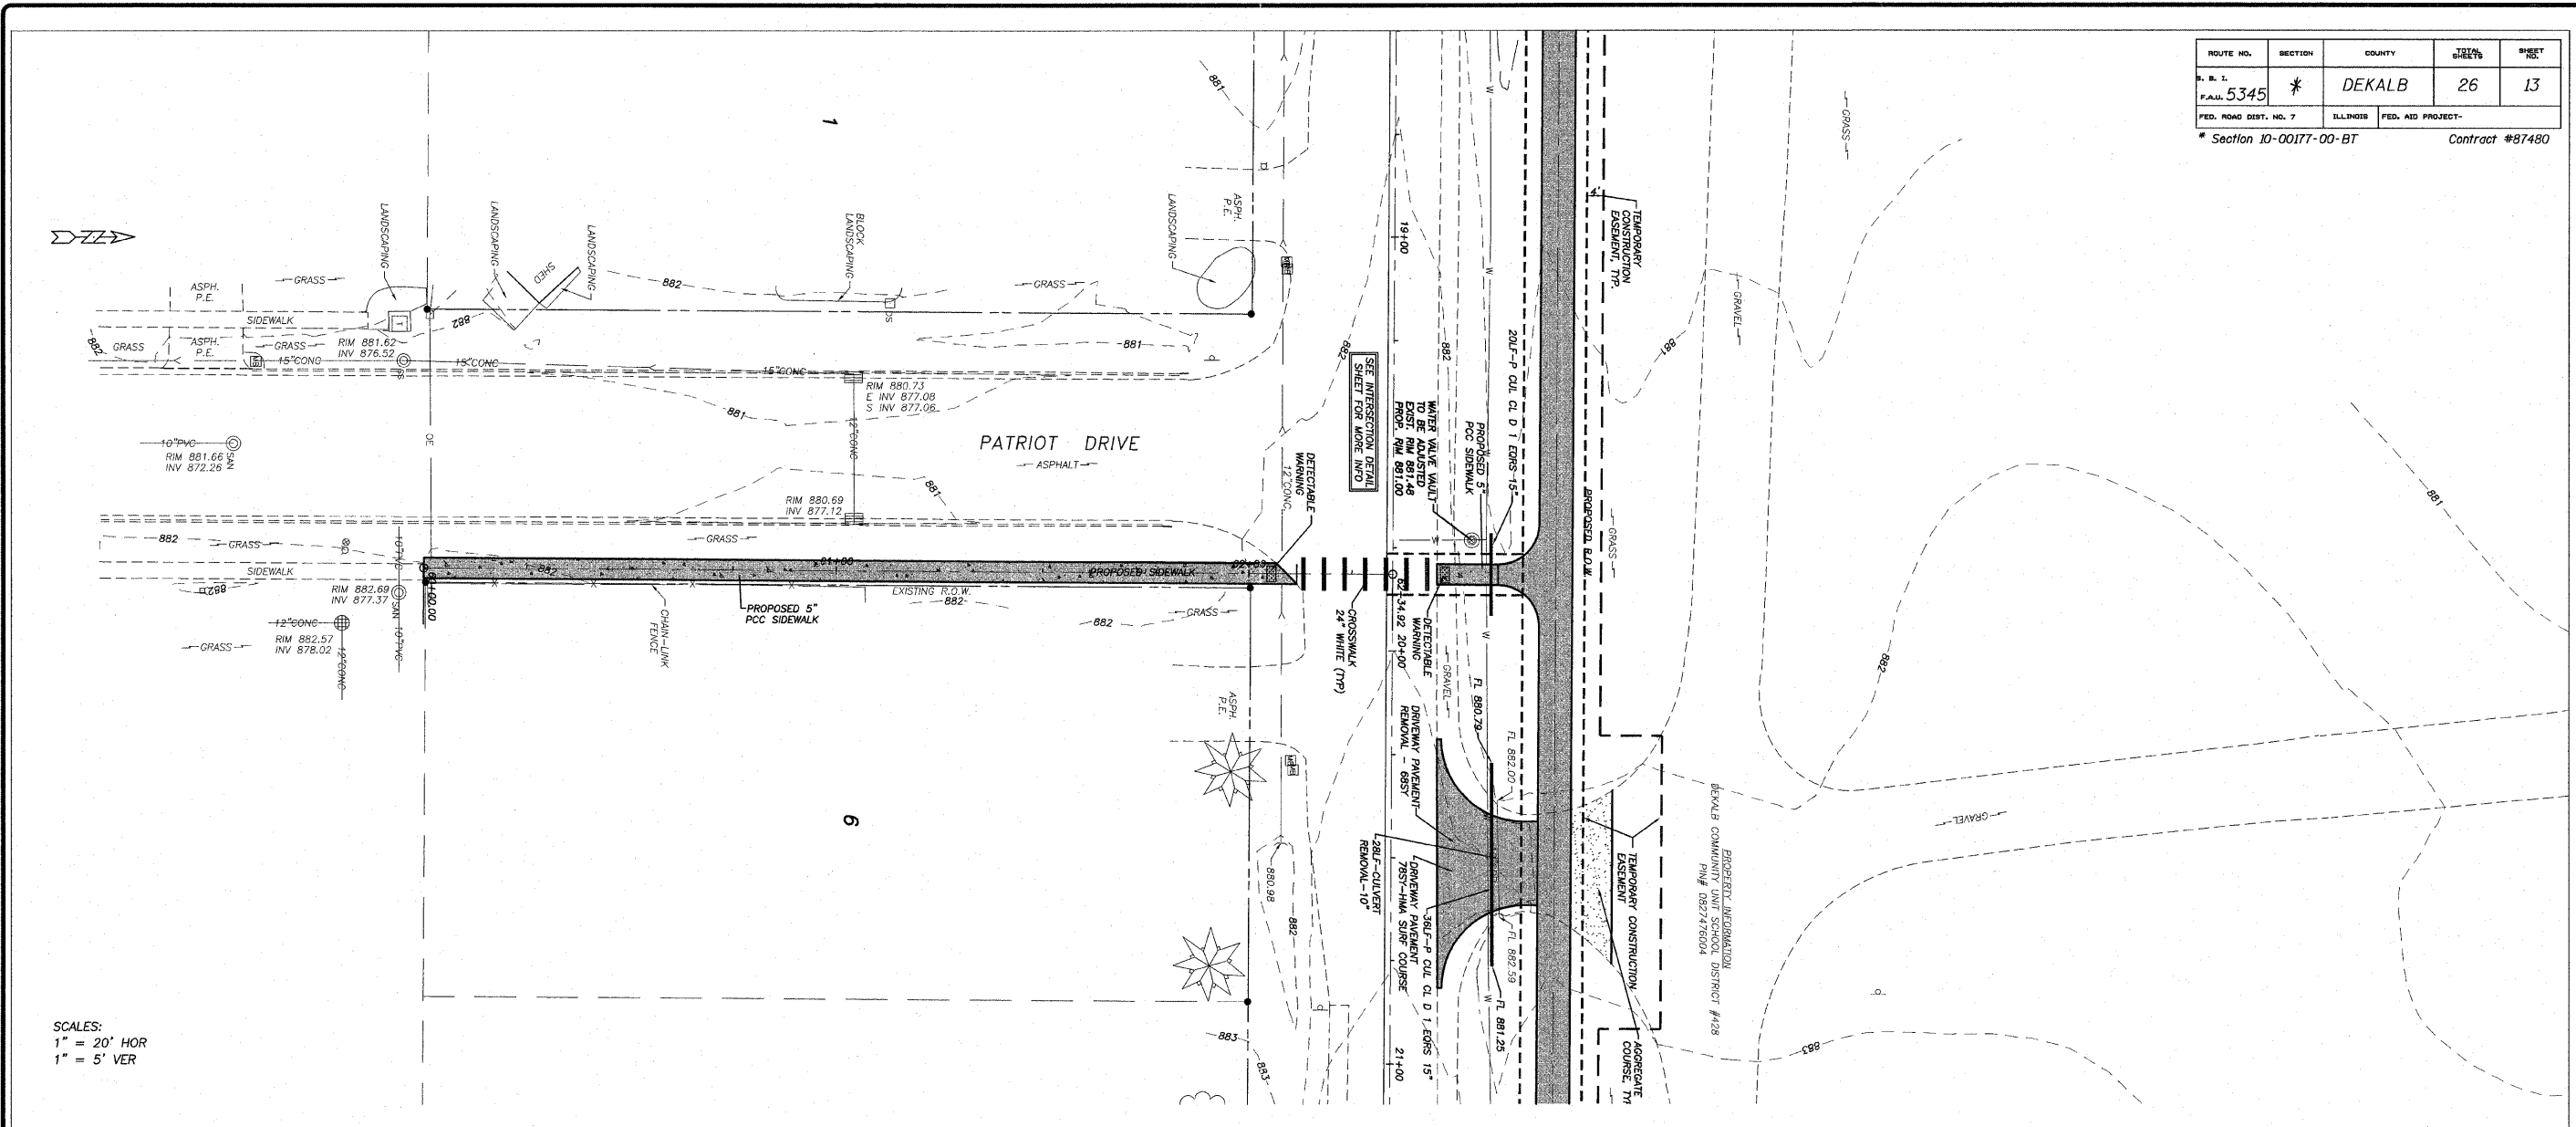

SCALES:
 1" = 20' HOR
 1" = 5' VER