

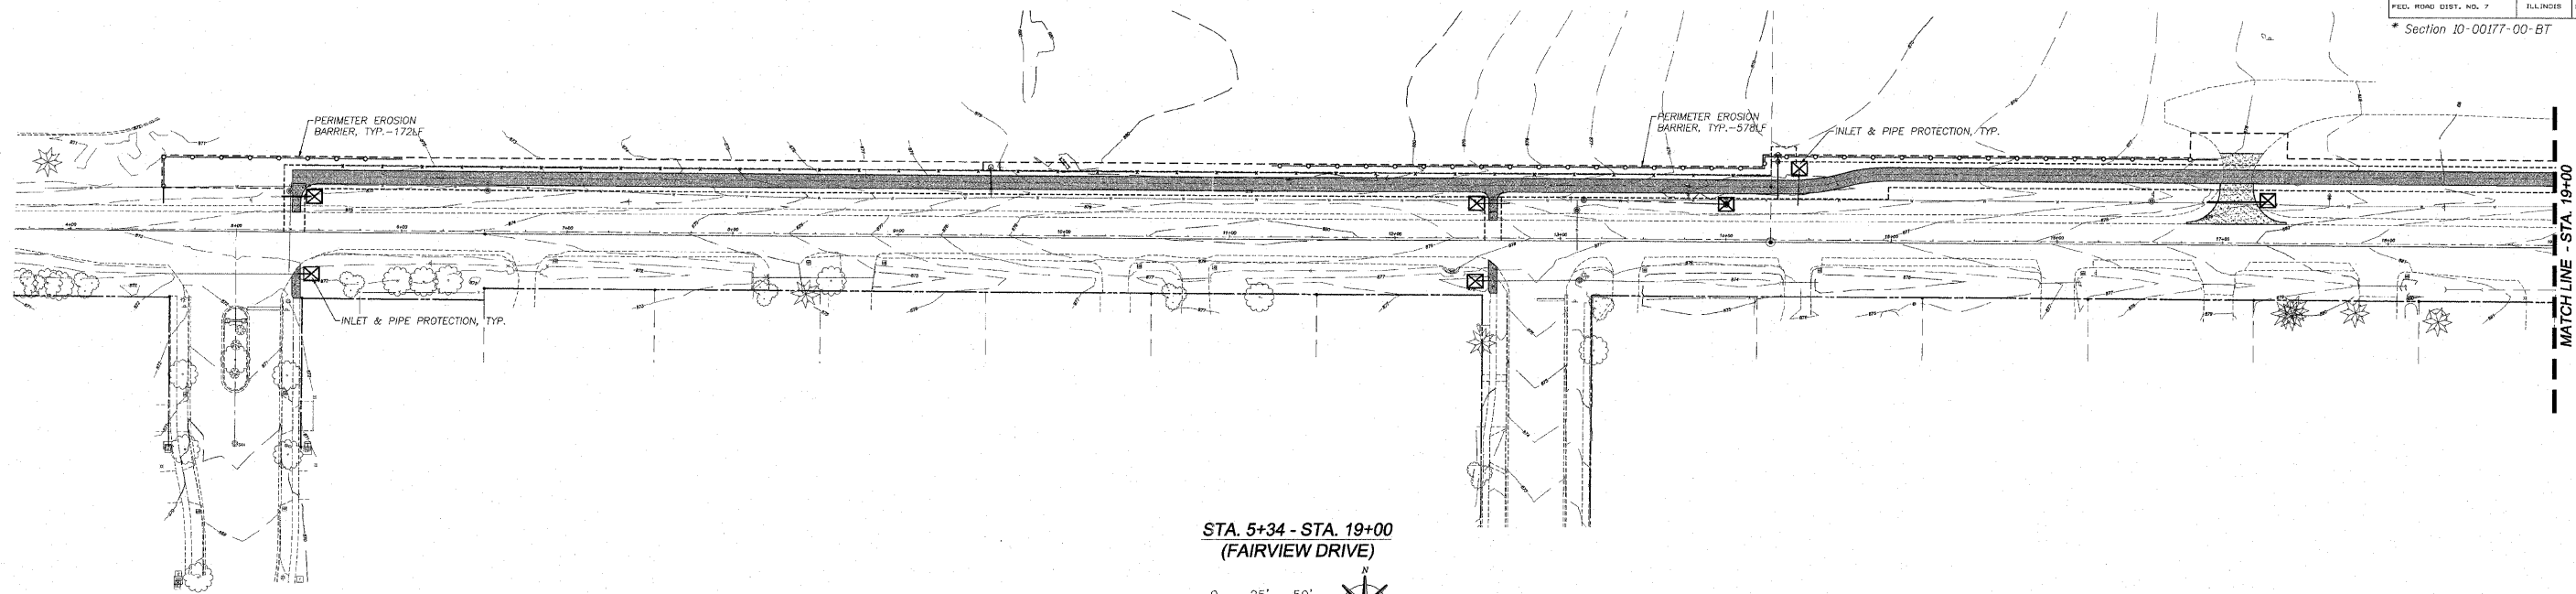




ROUTE NO.	SECTION	COUNTY	TOTAL SHEETS	SHEET
5345	*	DEKALB	26	16
FED. ROAD DIST. NO. 7		ILLINOIS	FED. AID PROJECT	
* Section 10-00177-00-BT			Contract #87480	

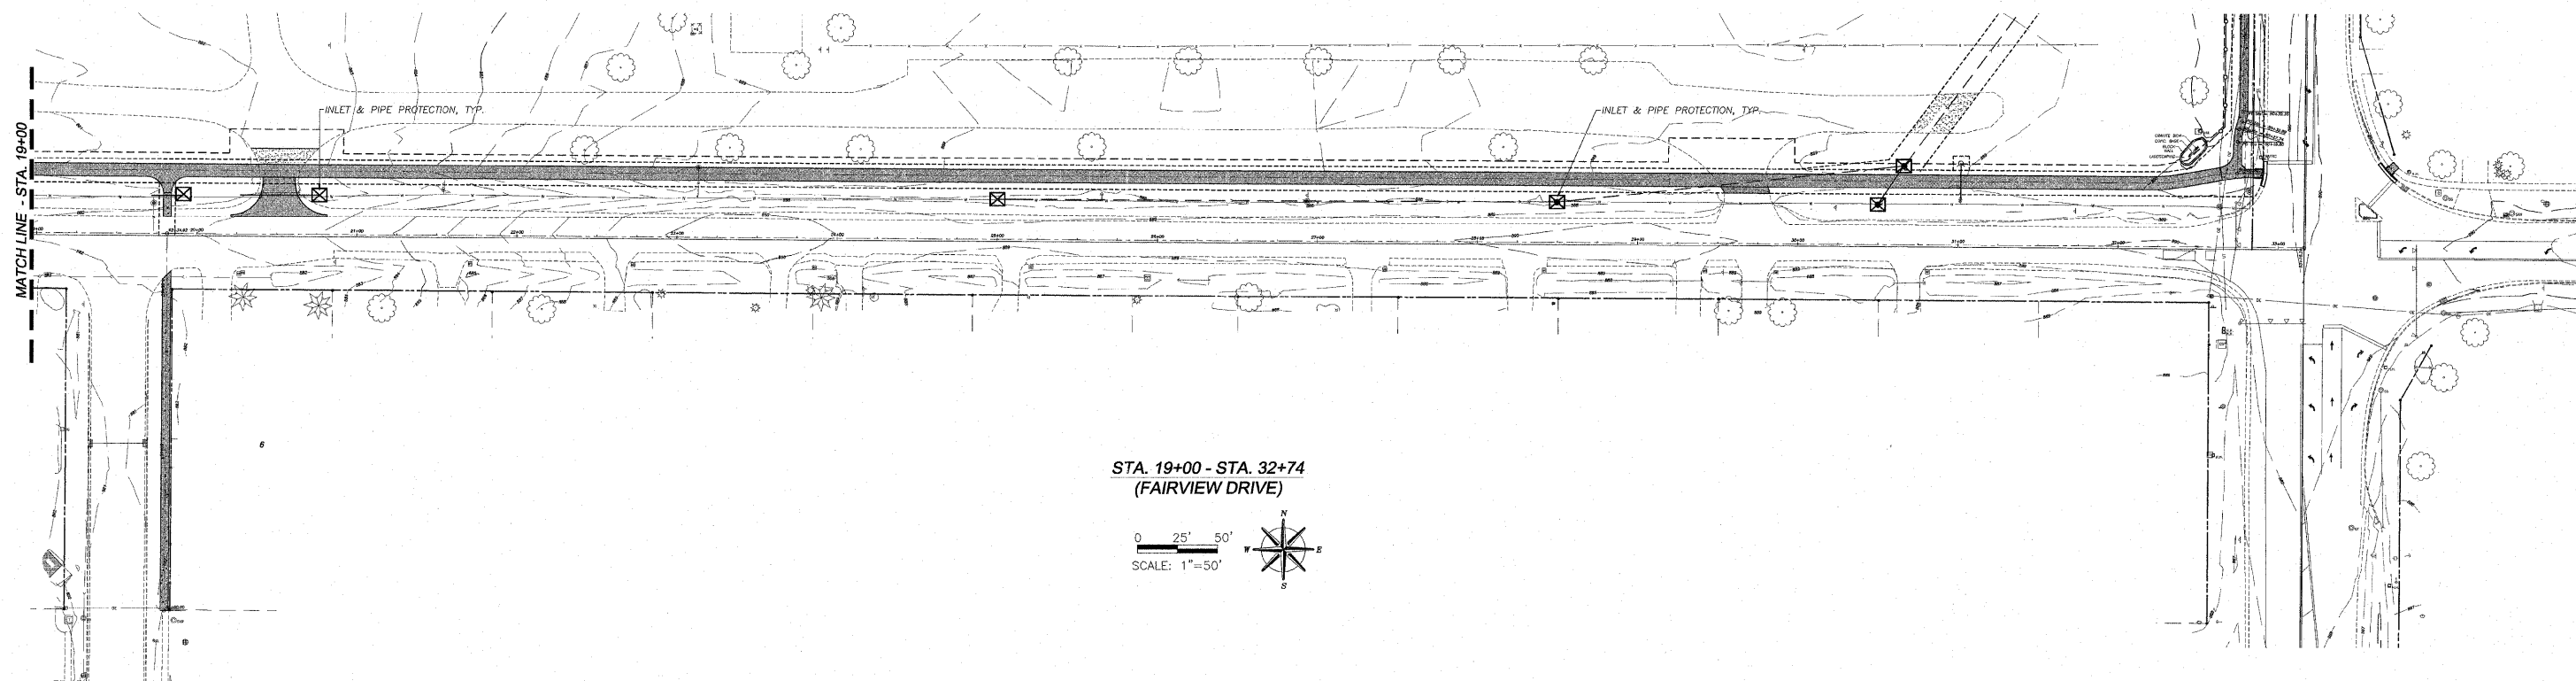


STA. 5+34 - STA. 19+00  
(FAIRVIEW DRIVE)

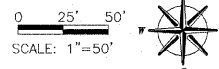

STA. 19+00 - STA. 32+74  
(FAIRVIEW DRIVE)

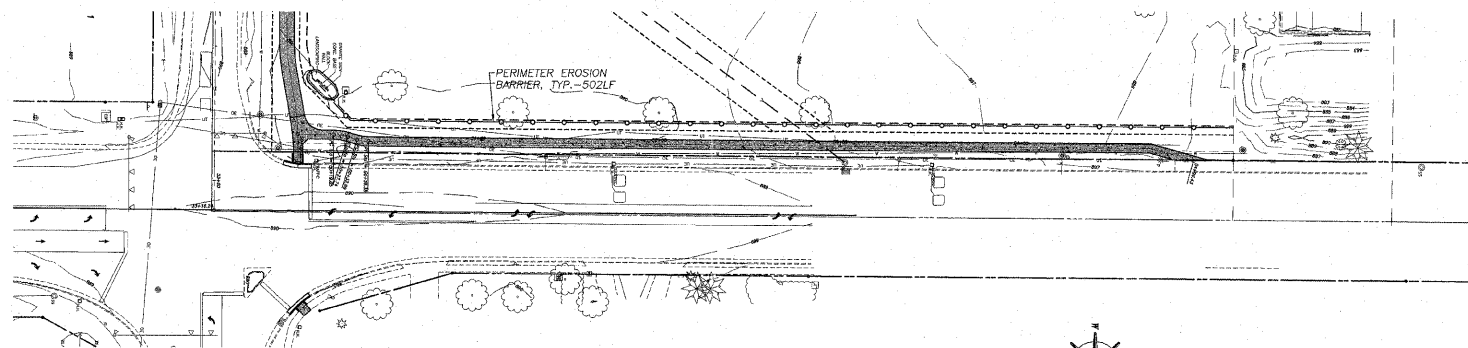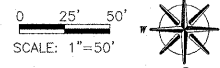

STA. 50+00 - STA. 54+96  
(ILLINOIS ROUTE 23)

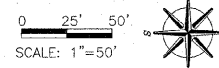

REVISED 12/23/2011

**EROSION CONTROL PLAN**

**FAIRVIEW PATH  
SECTION 10-00177-00-BT  
CITY OF DEKALB**



wendler engineering services, inc.  
GROUND BREAKING SOLUTIONS  
engineers - surveyors - scientists

Date:  
10/28/2011

WES Job:  
2100302

www.wendlergs.com

ph: 815.288.2281