


ROUTE NO.	SECTION	COUNTY	TOTAL SHEETS	SHEET NO.
P.A.N. 5345	*	DEKALB	26	18
FED. ROAD DIST. NO. 7	ILLINOIS	FED. AID PROJECT-		
* Section 10-00177-00-BT			Contract #87480	

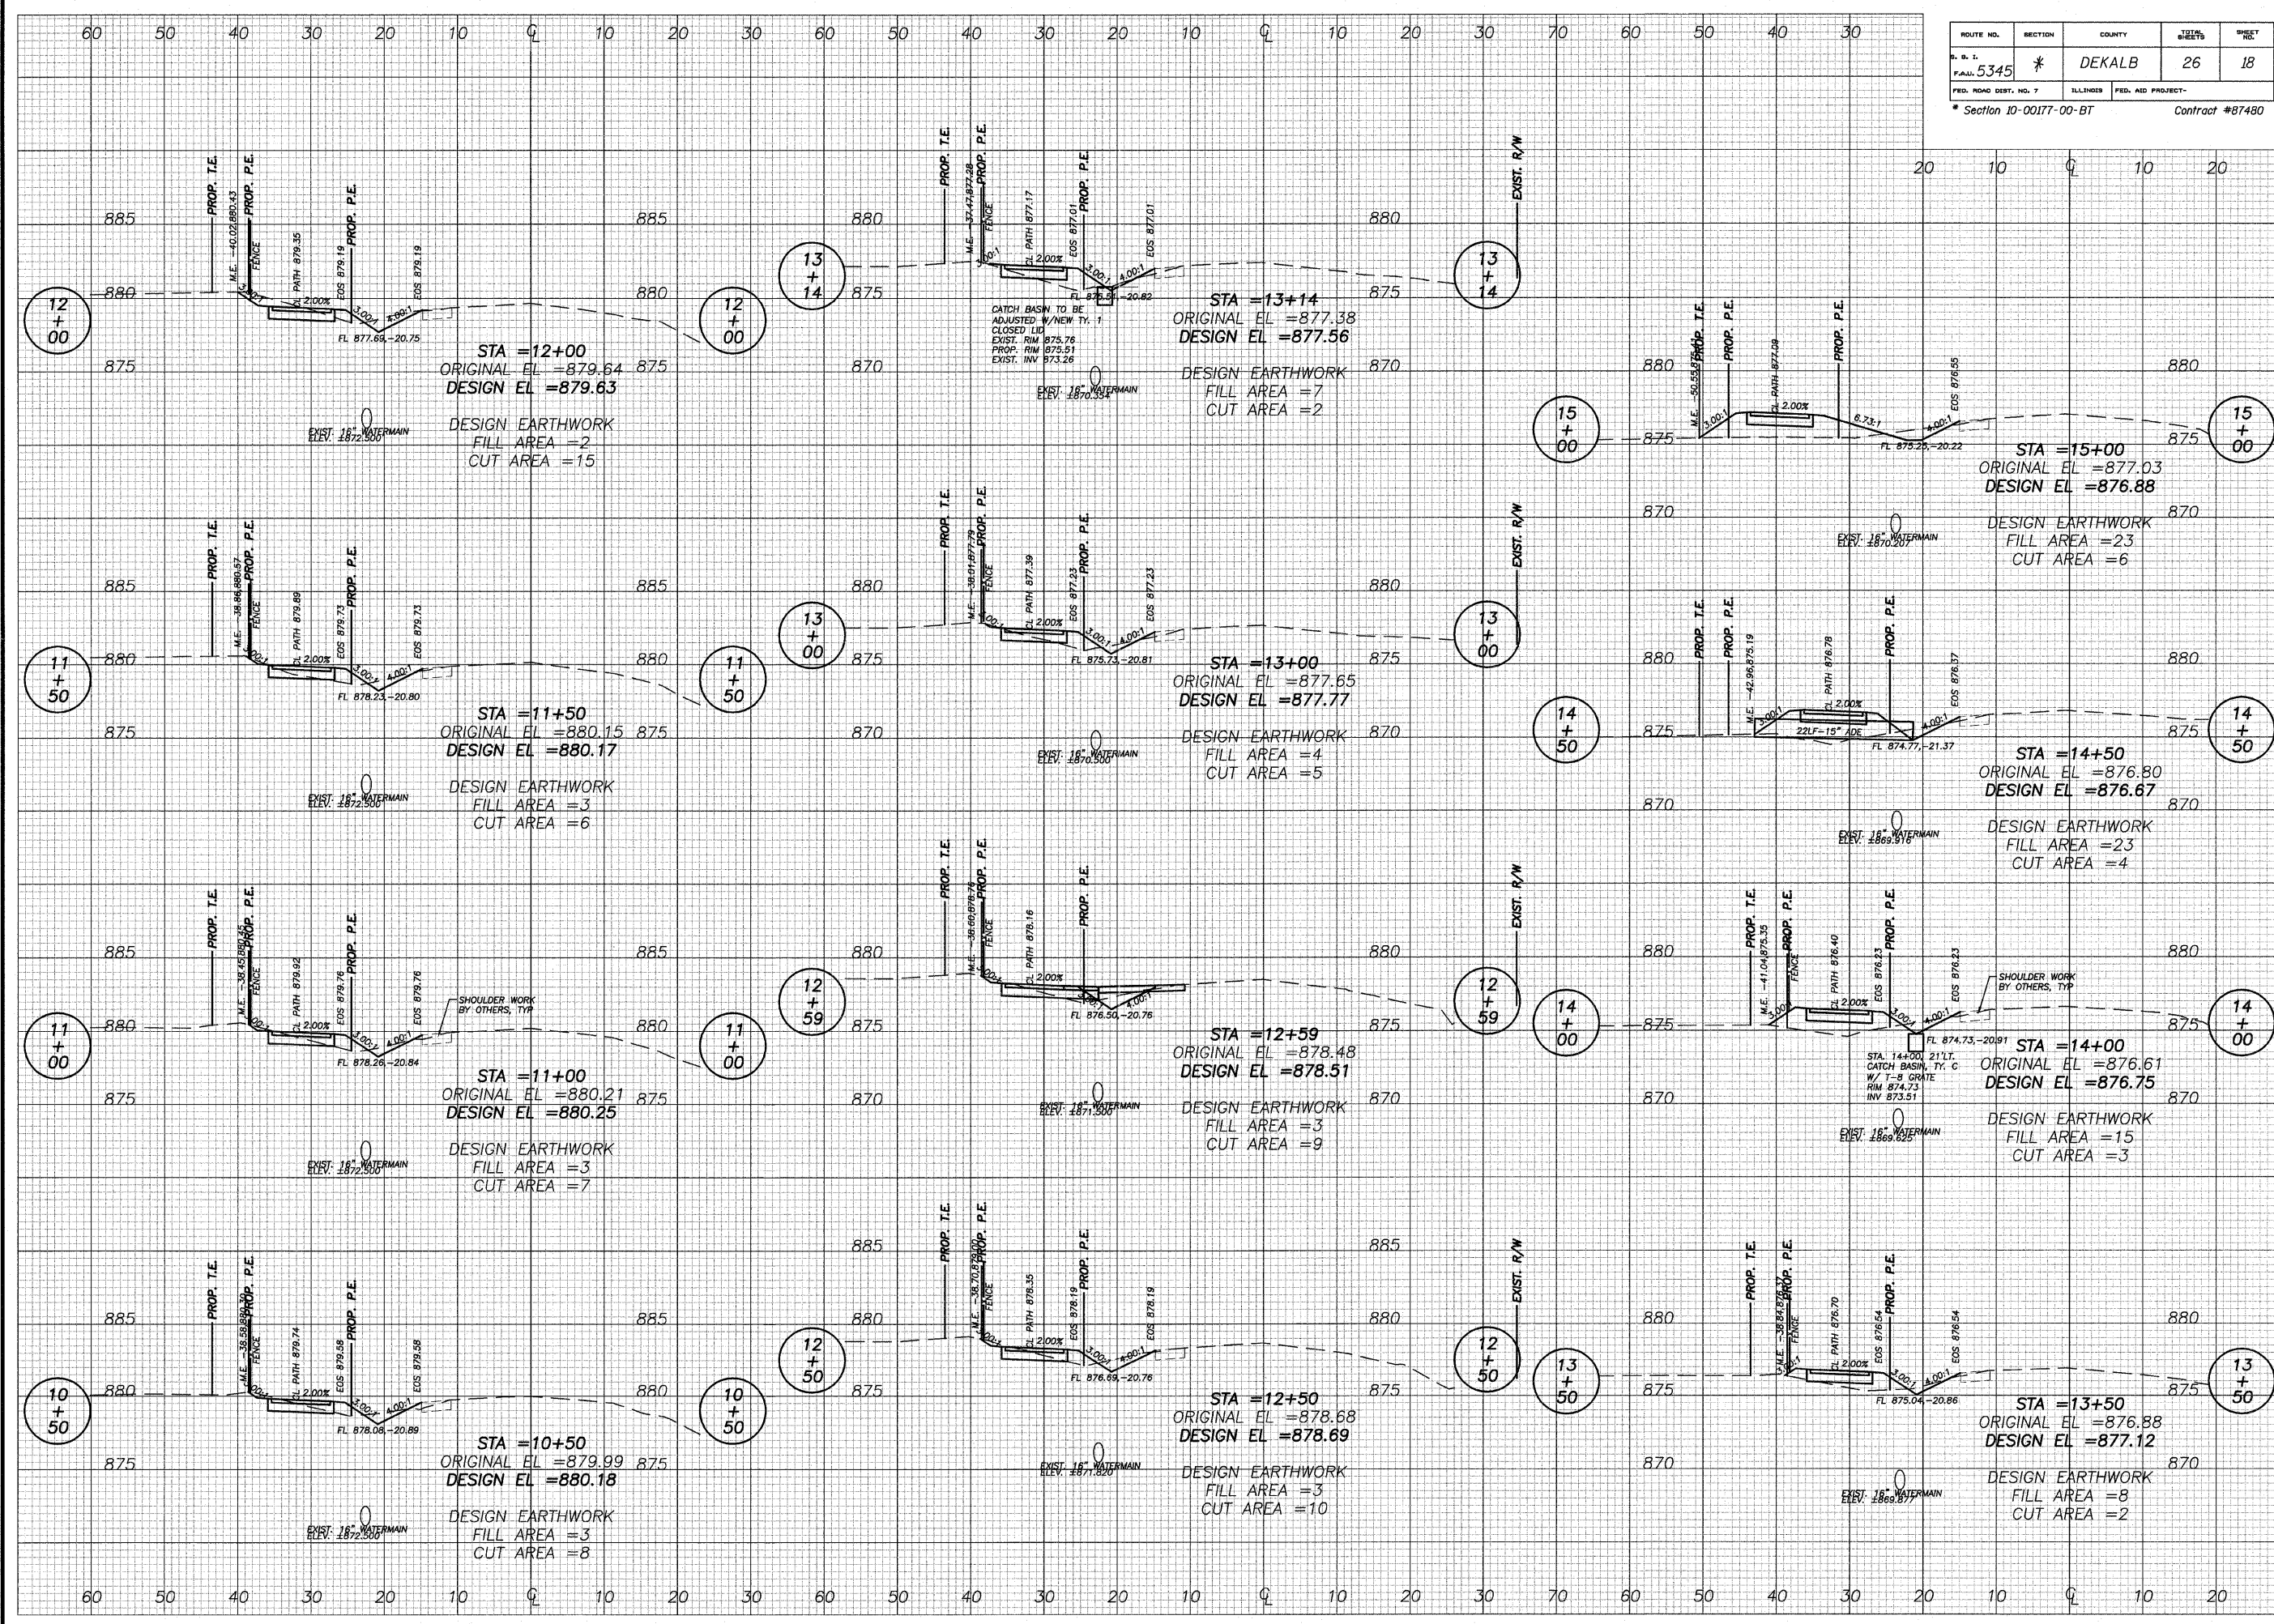

REVISIONS	DATE	REVISION

DESIGNED BY:	DAW
DRAWN BY:	EDS
CHECKED BY:	
DATE:	12/23/11

**wendler**  
 wendler engineering services, inc.  
 2000 WINDING STATION  
 CONCORD, MA 01801  
 WWW.WENDLERDESIGN.COM PH: 816.288.2261  
 Illinois Professional Design Firm No. 184-000948

PLANS FOR PROPOSED  
 OF  
**E. FAIRVIEW BIKE PATH**  
 FOR  
 CITY OF DEKALB

SHEET TITLE
<b>CROSS SECTIONS</b>
JOB NUMBER 2100302
DATE 10/28/2011
SHEET NO. <b>18 of 26</b>