


ROUTE NO.	SECTION	COUNTY	DATE	SHEET NO.
F.A.U. 5345	*	DEKALB	26	19
FED. ROAD DIST. NO. 7		ILLINOIS	FED. AID PROJECT-	
* Section 10-00177-00-BT			Contract #87480	

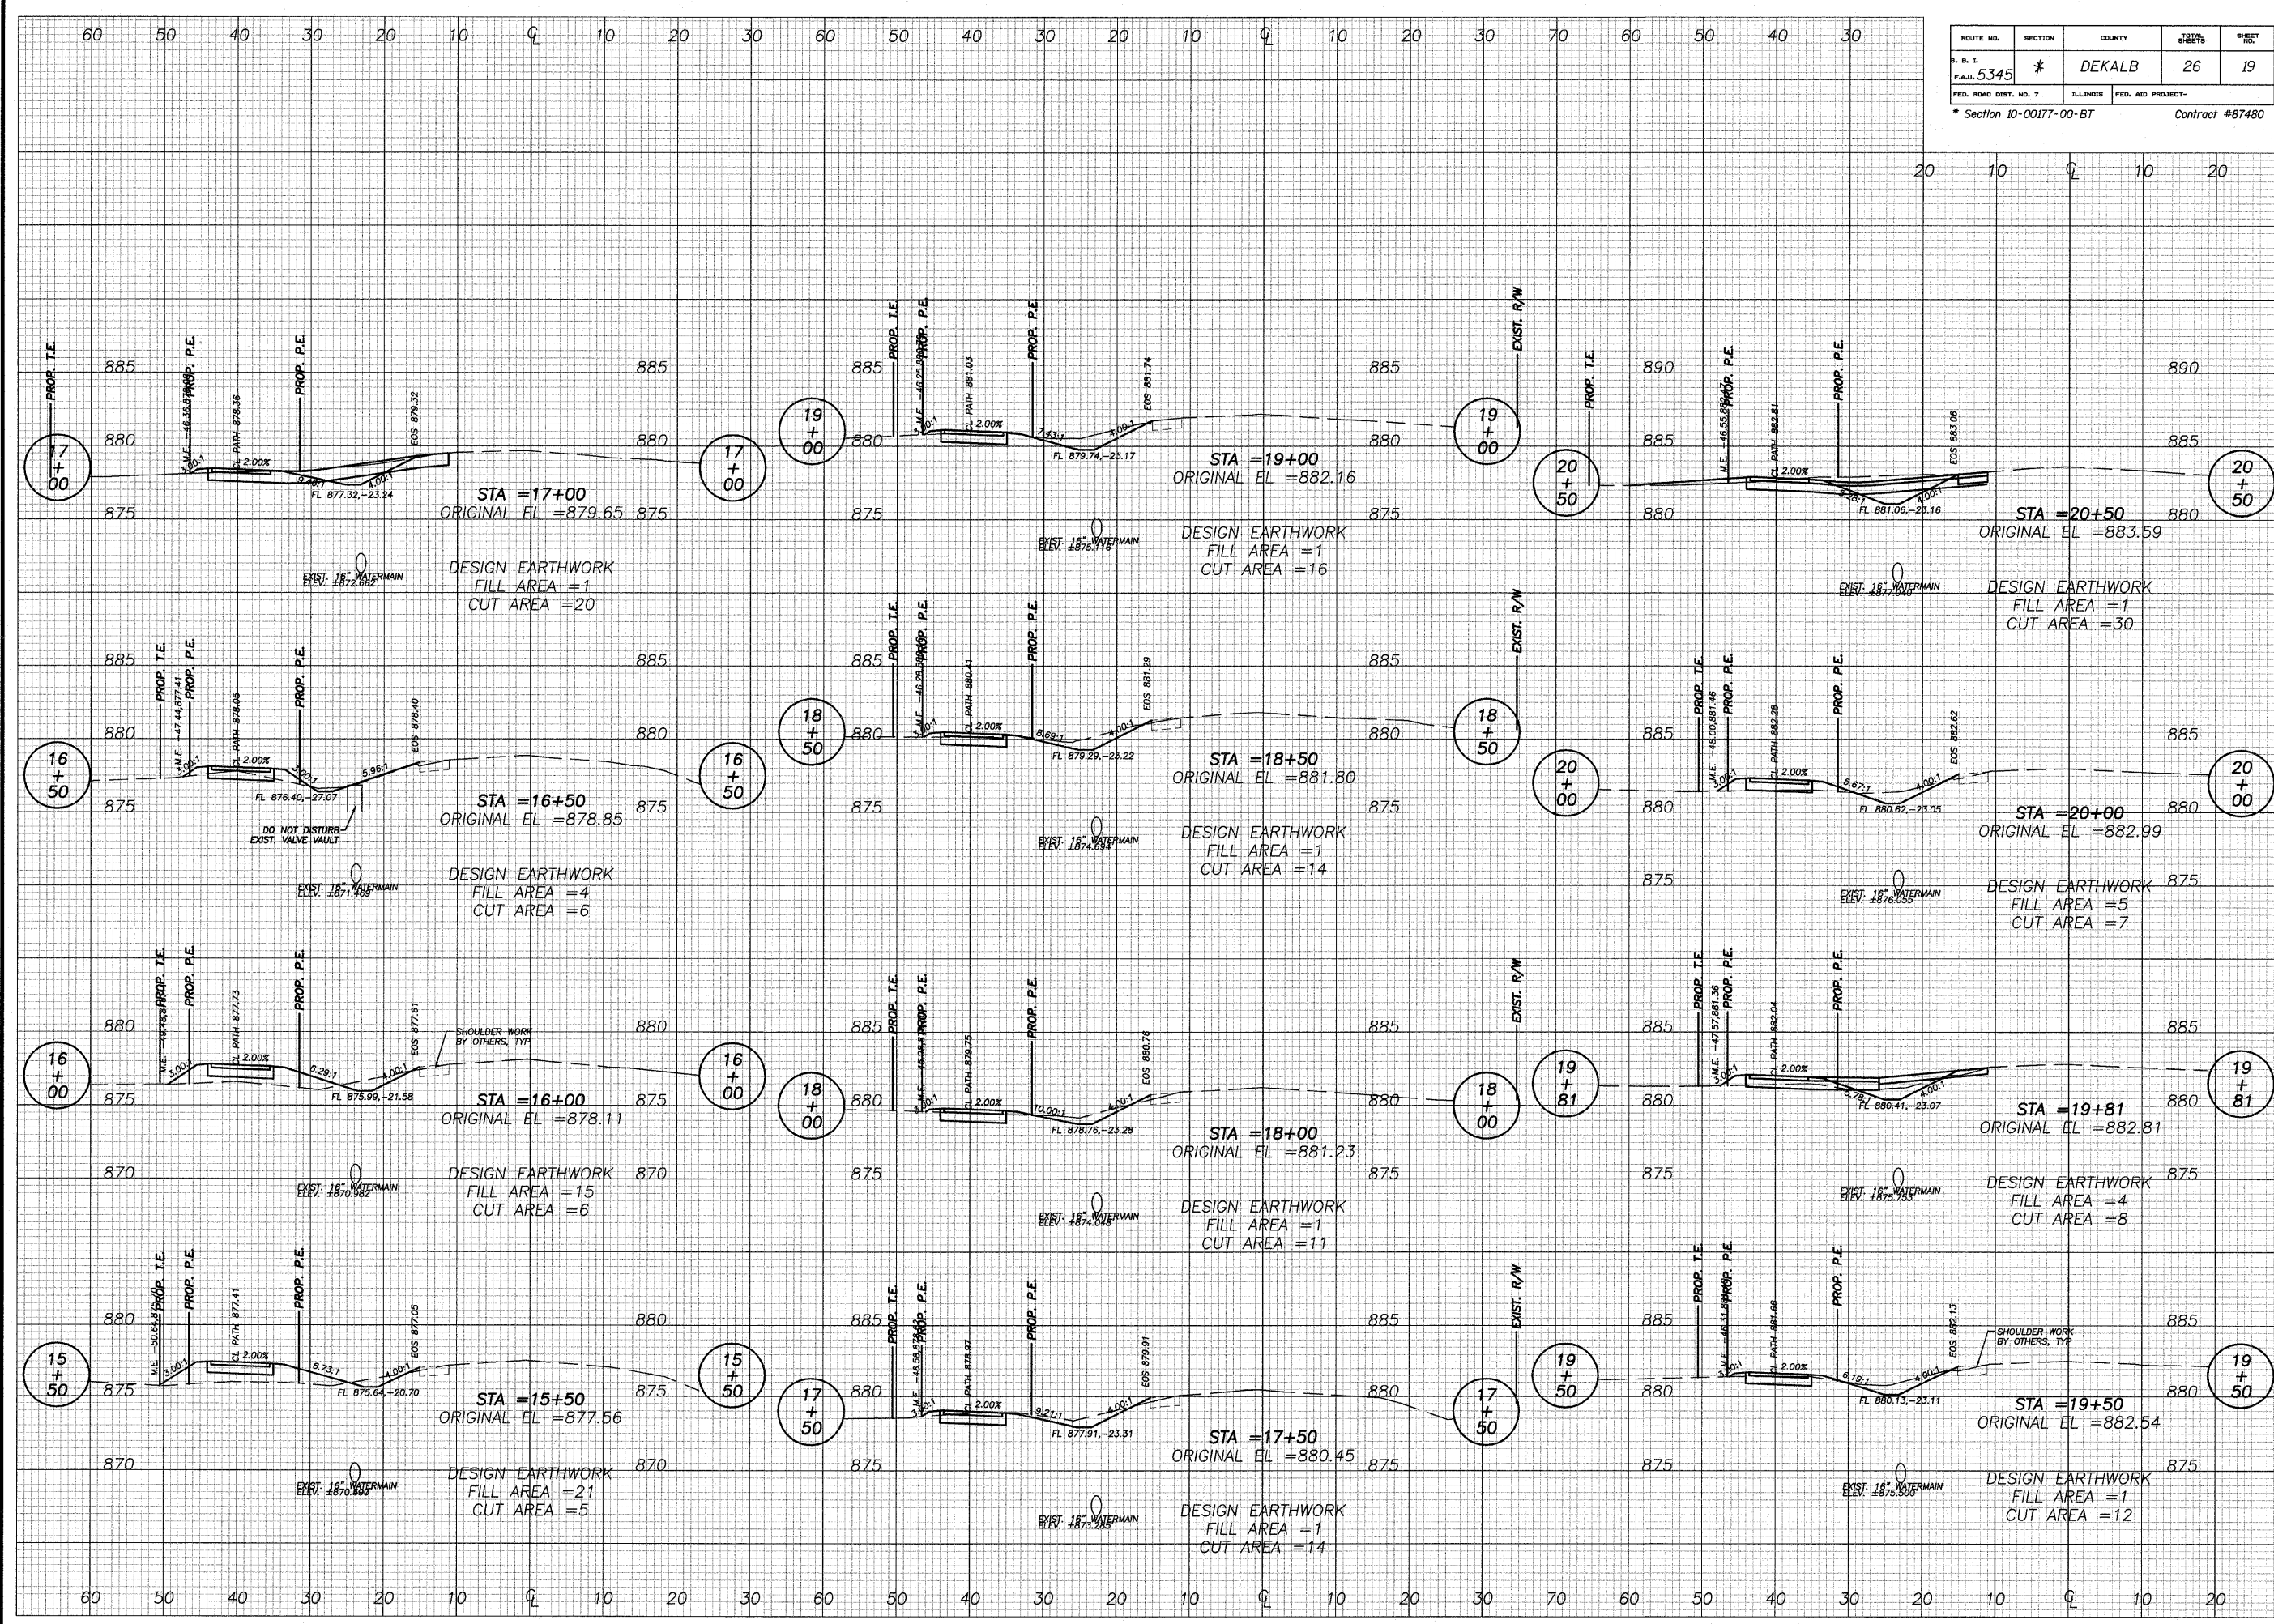

REVISIONS	DATE	REVISION

DESIGNED BY:	DATE:
DRAWN BY:	
CHECKED BY:	

wendler
 wendler engineering services, inc.
 1000 Peachtree Street, N.E.
 Atlanta, Georgia 30309
 www.wendlereng.com ph: 404.252.2261
 Illinois Professional Design Firm No. 184-000848

PLANS FOR PROPOSED
 OF
E. FAIRVIEW BIKE PATH
 FOR
 CITY OF DEKALB

SHEET TITLE
CROSS SECTIONS

JOB NUMBER
 2100302
 DATE
 10/28/2011