


ROUTE NO.	SECTION	COUNTY	TOTAL SHEETS	SHEET NO.
F.A.W. 5345	*	DEKALB	26	20
FED. ROAD DIST. NO. 7	ILLINOIS	FED. AID PROJECT-		
* Section 10-00177-00-BT			Contract #87480	

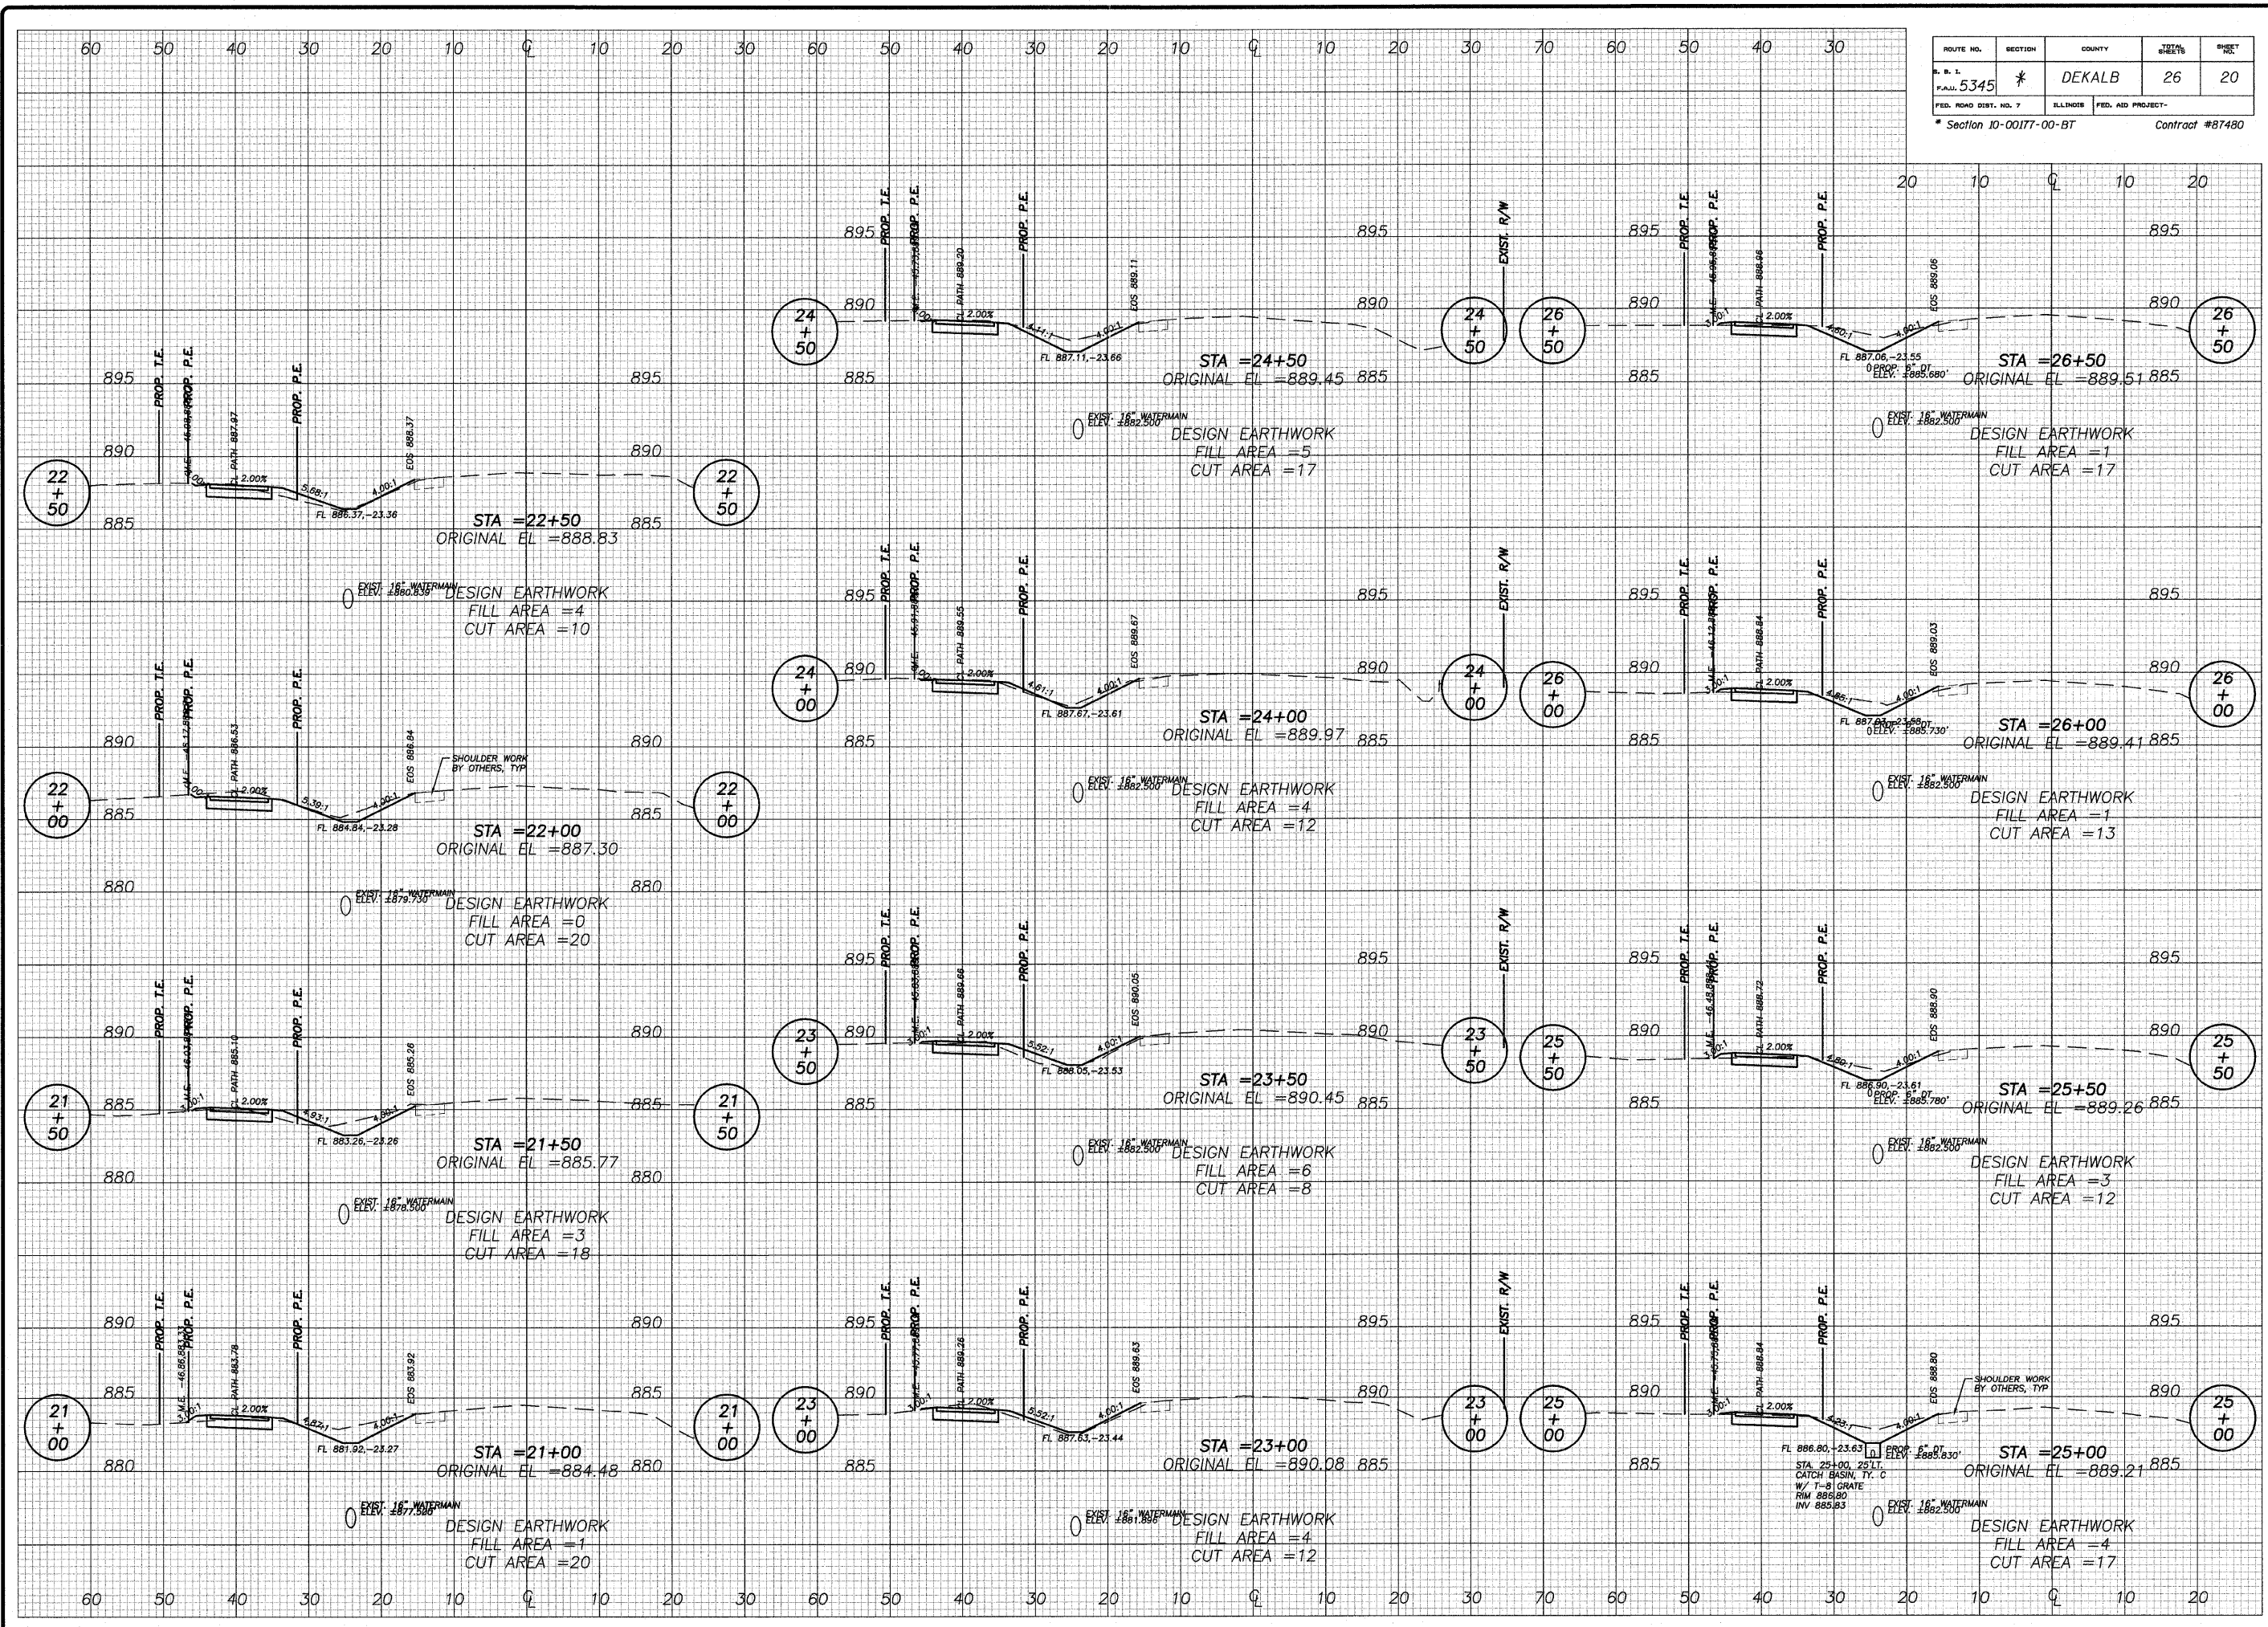

REVISIONS	
NO.	DATE

DESIGNED BY:	DATE:
DRAWN BY:	
CHECKED BY:	

wendler
 wendler engineering services, inc.
 1000 W. BIRCHWOOD BLVD.
 SUITE 200
 DEKALB, GA 30030
 PHONE: 770.486.2281
 WWW.WENDLERGS.COM
 Illinois Professional Design Firm No. 194-000848

PLANS FOR PROPOSED
 OF
E. FAIRVIEW BIKE PATH
 FOR
 CITY OF DEKALB

SHEET TITLE
CROSS SECTIONS
JOB NUMBER 2100302
DATE 10/28/2011
SHEET NO. 20 of 26