


ROUTE NO.	SECTION	COUNTY	SHEET NO.	SHEET TOTAL
F.A.L. 5345	*	DEKALB	26	22
FED. ROAD DIST. NO. 7	ILLINOIS	FED. AID PROJECT-		
* Section 10-00177-00-BT			Contract #87480	

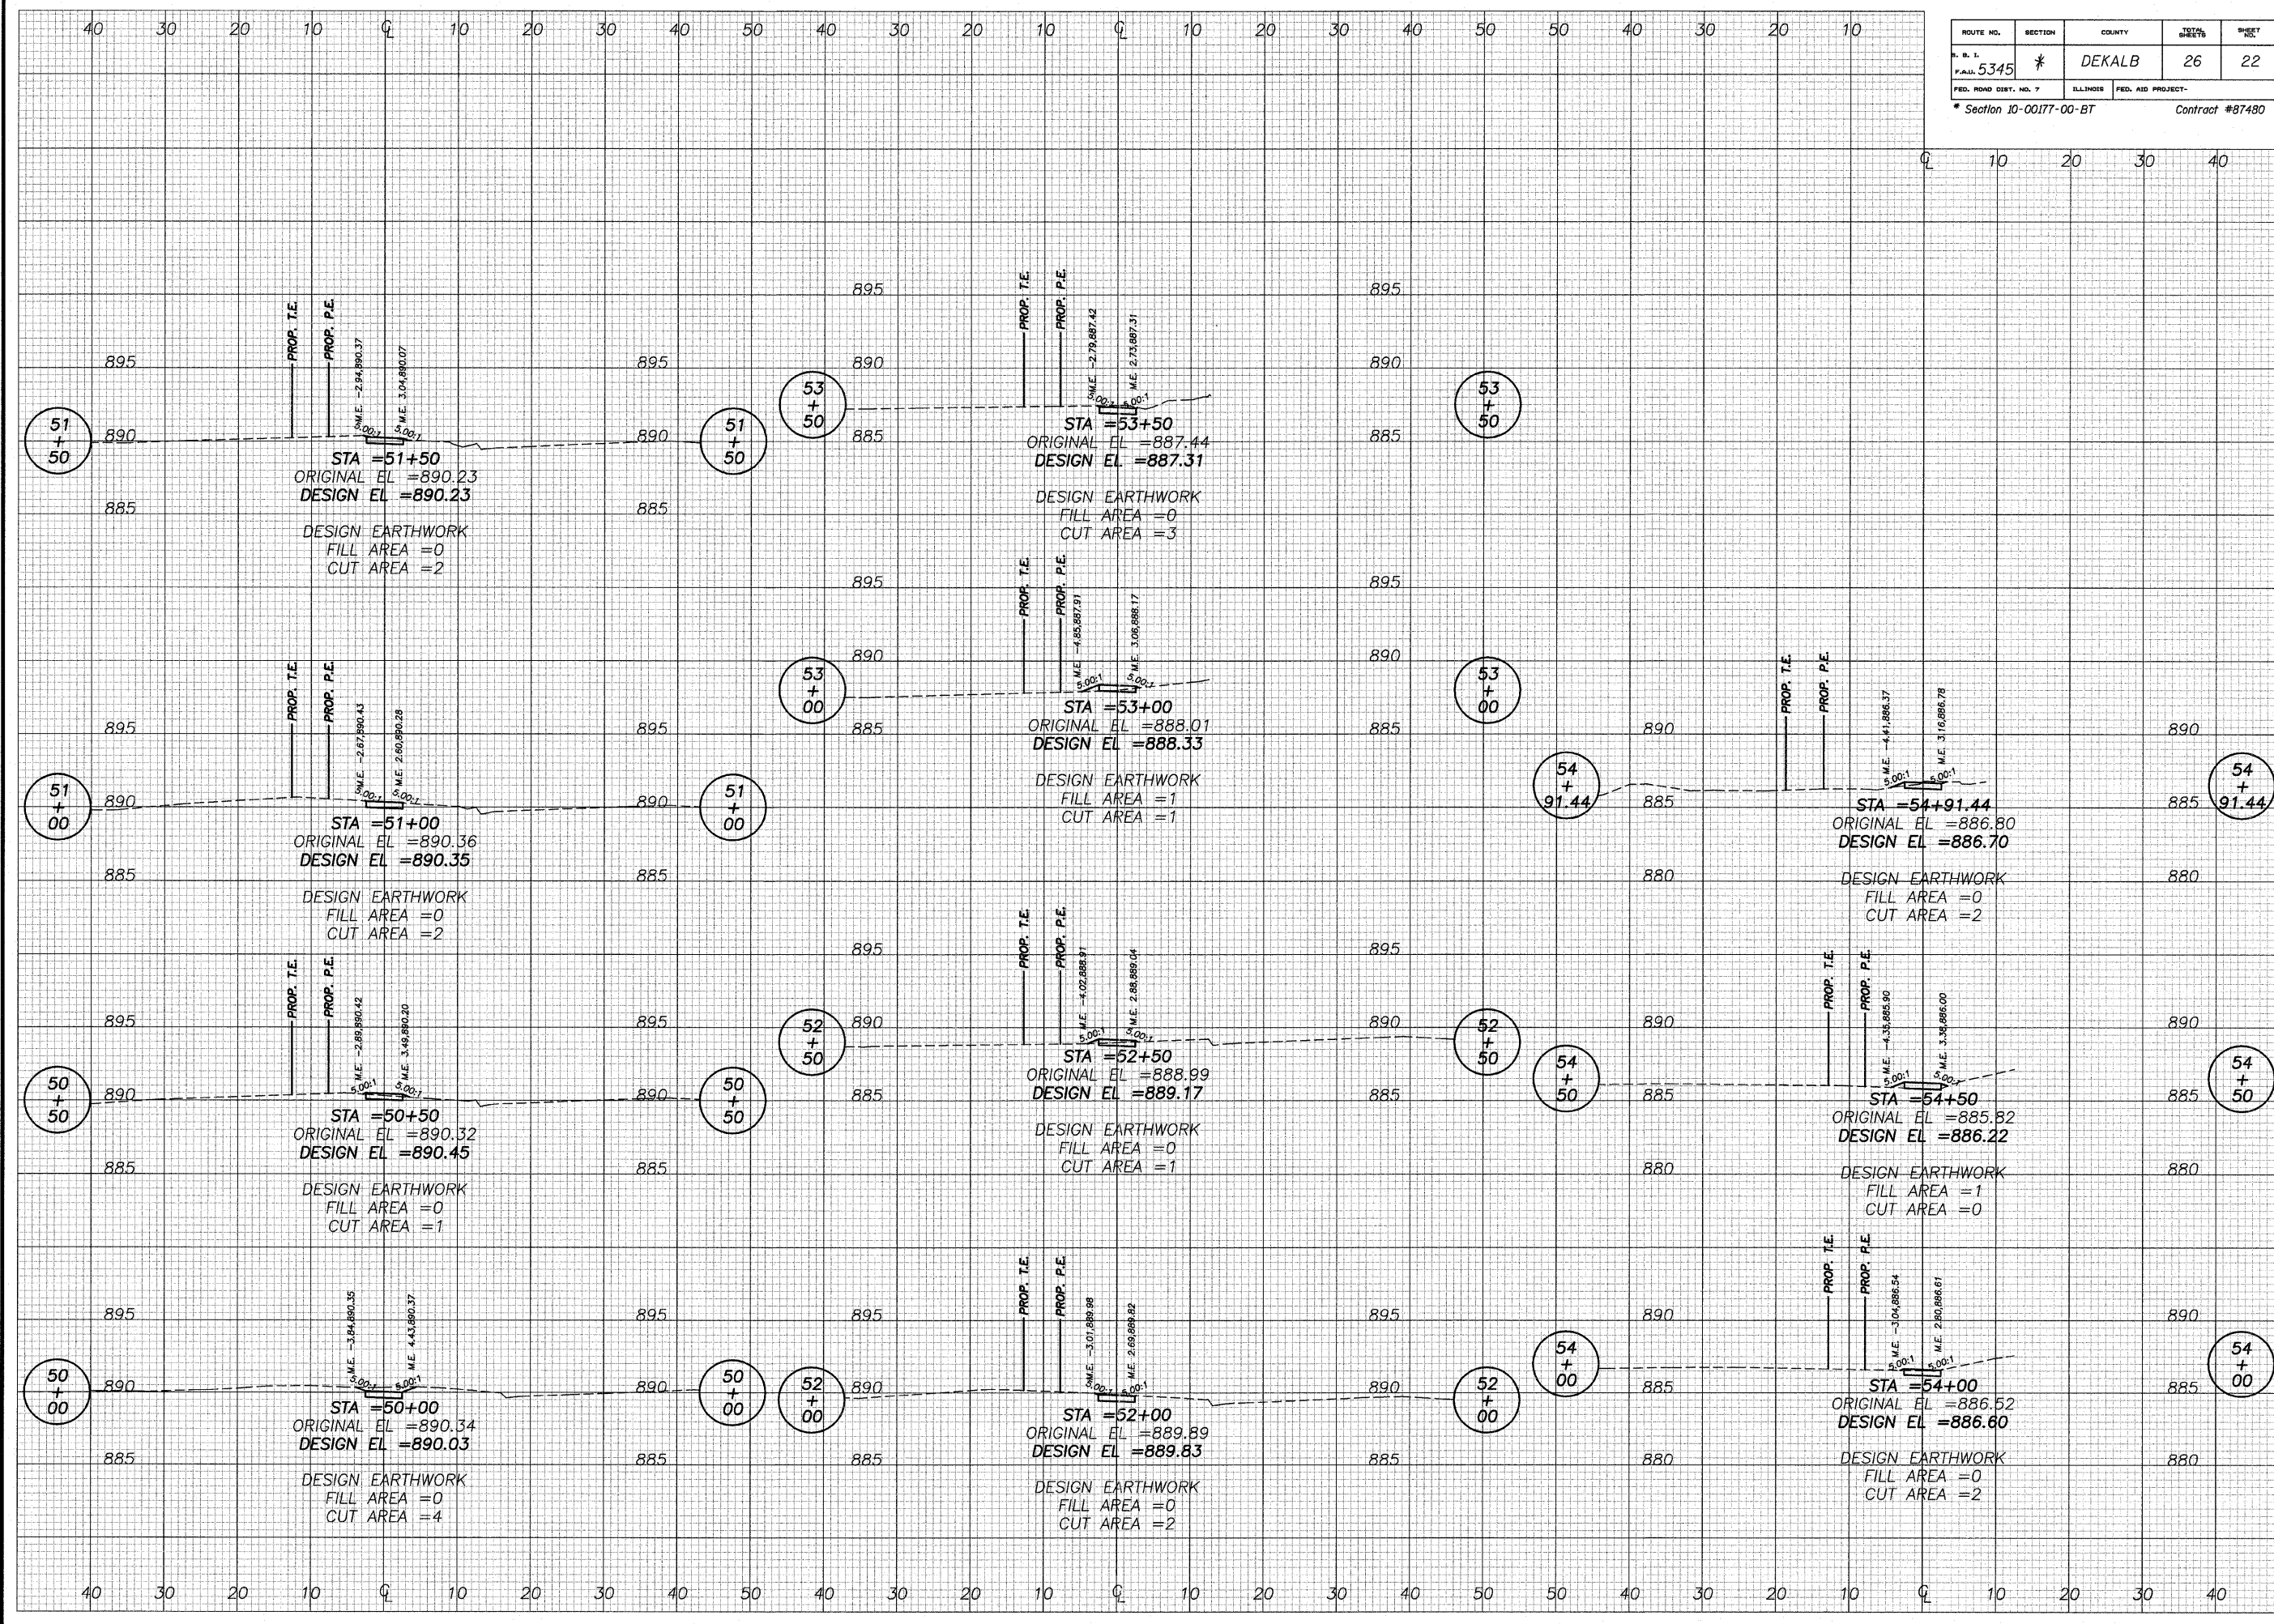

REVISIONS	DATE	REVISION

DESIGNED BY:	
DRAWN BY:	
CHECKED BY:	
DATE:	

wendler
 wendler engineering services, inc.
 GEOTECHNICAL SOLUTIONS
 1000 W. WASHINGTON ST. CHICAGO, IL 60607
 WWW.WENDLERGS.COM
 Illinois Professional Design Firm No. 104-000648

**PLANS FOR PROPOSED
 OF
 E. FAIRVIEW BIKE PATH
 FOR
 CITY OF DEKALB**

SHEET TITLE
CROSS SECTIONS

JOB NUMBER
 2100302

DATE
 10/28/2011

SHEET NO.
 22 of 26

P:\00000000\00000000\00000000.dwg 12/22/11 1:45:53 PM BCS