


STATE OF ILLINOIS
DEPARTMENT OF TRANSPORTATION
DIVISION OF HIGHWAYS

PLANS FOR PROPOSED FEDERAL AID HIGHWAY

F.A.S. 1260 (C.H. 17 - WALKER ROAD)
SECTION 07-00102-00-SD
PROJECT NO. RS 1260 (103)
JOB NO. C93-033-12

KENDALL COUNTY
STR FUNDING

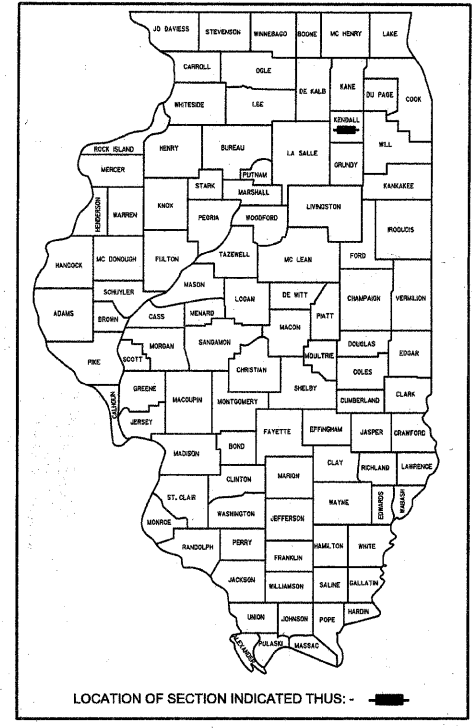

HIGHWAY STANDARDS


- 701011-02 OFF-RD MOVING OPERATIONS 2L, 2W, DAY ONLY
- 701301-04 LANE CLOSURE, 2L, 2W, SHORT TERM OPERATIONS
- 701306-03 LANE CLOSURE, 2L, 2W, SLOW MOVING OPERATIONS, DAY ONLY, FOR SPEEDS ≥ 45 MPH
- 701311-03 LANE CLOSURE, 2L, 2W, MOVING OPERATIONS - DAY ONLY
- 701326-04 LANE CLOSURE, 2L, 2W, PAVEMENT WIDENING, FOR SPEEDS ≥ 45 MPH
- 701901-02 TRAFFIC CONTROL DEVICES

INDEX OF SHEETS

- 1. COVER SHEET
- 2. SUMMARY OF QUANTITIES
- TYPICAL SECTION - EXISTING
- TYPICAL SECTION - PROPOSED
- SIDE ROAD DETAIL

PROJECT BEGINS
21+75

PROJECT ENDS
311+75

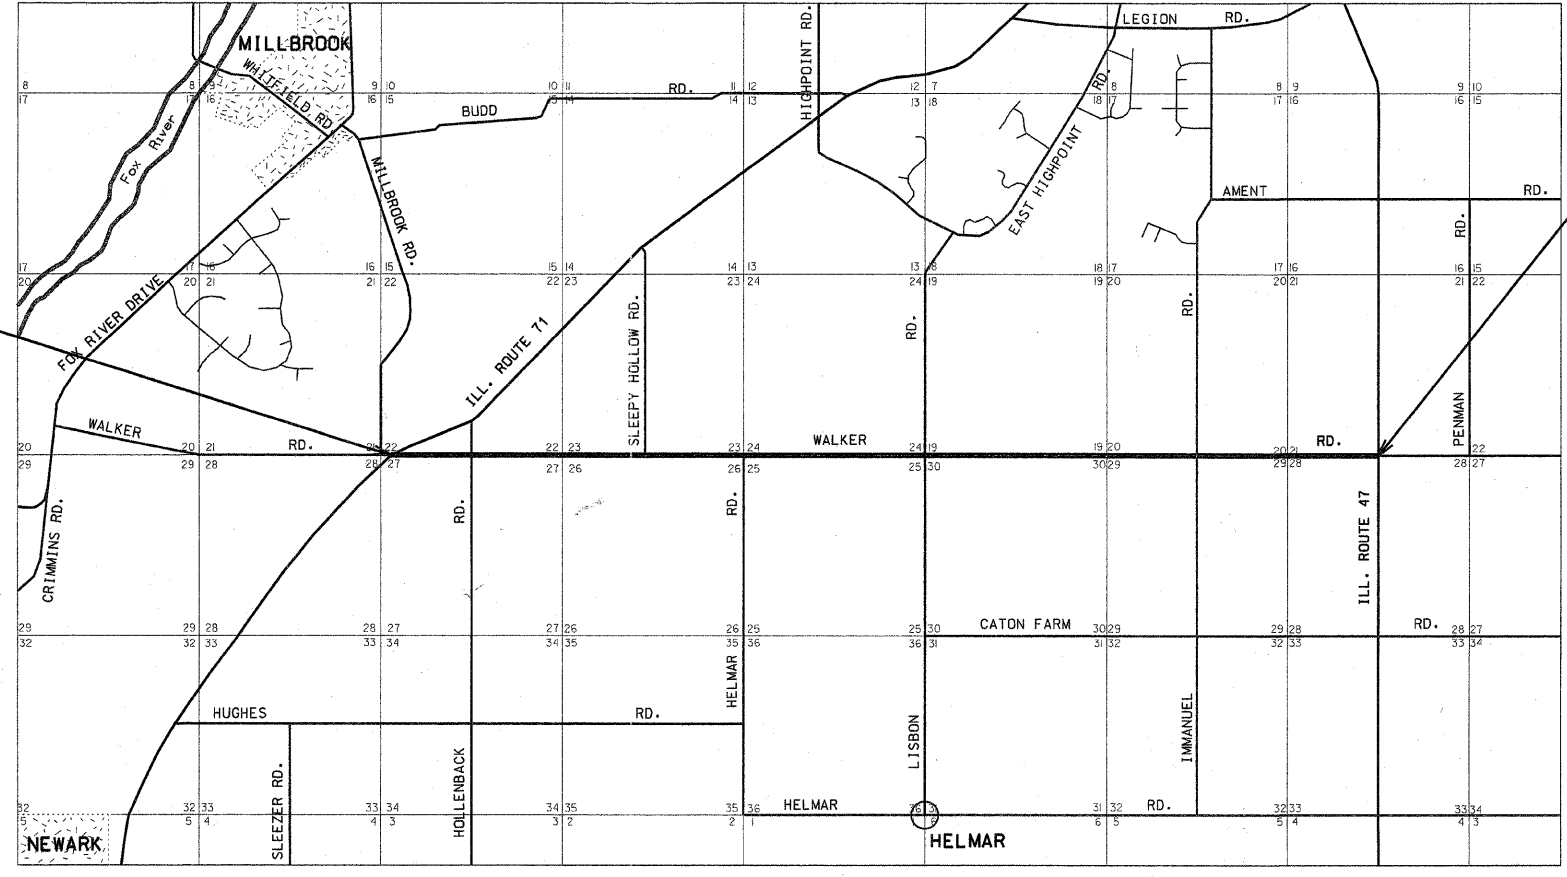

FUNCTIONAL CLASSIFICATION: MAJOR COLLECTOR

CURRENT ADT: 1061 (YEAR 2012)
DESIGN ADT: 1427 (YEAR: 2022)

J.U.L.I.E.
JOINT UTILITY LOCATION INFORMATION FOR EXCAVATION
1-800-892-0123

LENGTH = 29,000 FEET = 5.492 MILES

CONTRACT NO. 87505

STATE OF ILLINOIS
DEPARTMENT OF TRANSPORTATION
DIVISION OF HIGHWAYS

SUBMITTED DECEMBER 23, 2011
Francis C. Klau
KENDALL COUNTY ENGINEER

DECEMBER 27, 2011
John J. ...
IMPLEMENTATION ENGINEER

DECEMBER 27, 2011
Eric S. ...
REGIONAL ENGINEER, REGION 2, DIST. 3

Date: 12/22/2011

By: *Francis C. Klau*

License Exp: 11/30/2013

