


SUMMARY OF QUANTITIES

CODE 0021

CODE NO.	ITEM	UNIT	QUANTITY
X2020410	EARTH EXCAVATION (SPECIAL)	CU. YD.	7,238
48102100	AGGREGATE WEDGE SHOULDERS, TYPE B	TON	1,470
48203100	HOT MIX ASPHALT SHOULDERS	TON	12,300
67103100	MOBILIZATION	L. SUM	1
70103500	TRAFFIC CONTROL & PROTECTION, 701326	L. SUM	1


F.A.S. RTE.	COUNTY	TOTAL SHEETS	SHEET NO.
1260	KENDALL	2	2
SECTION	07-00102-00-SD		
JOB	C 93-033-12		
CONTRACT	87505		
PROJECT	RS 1260 (103)		

EXISTING TYPICAL SECTION
WALKER ROAD

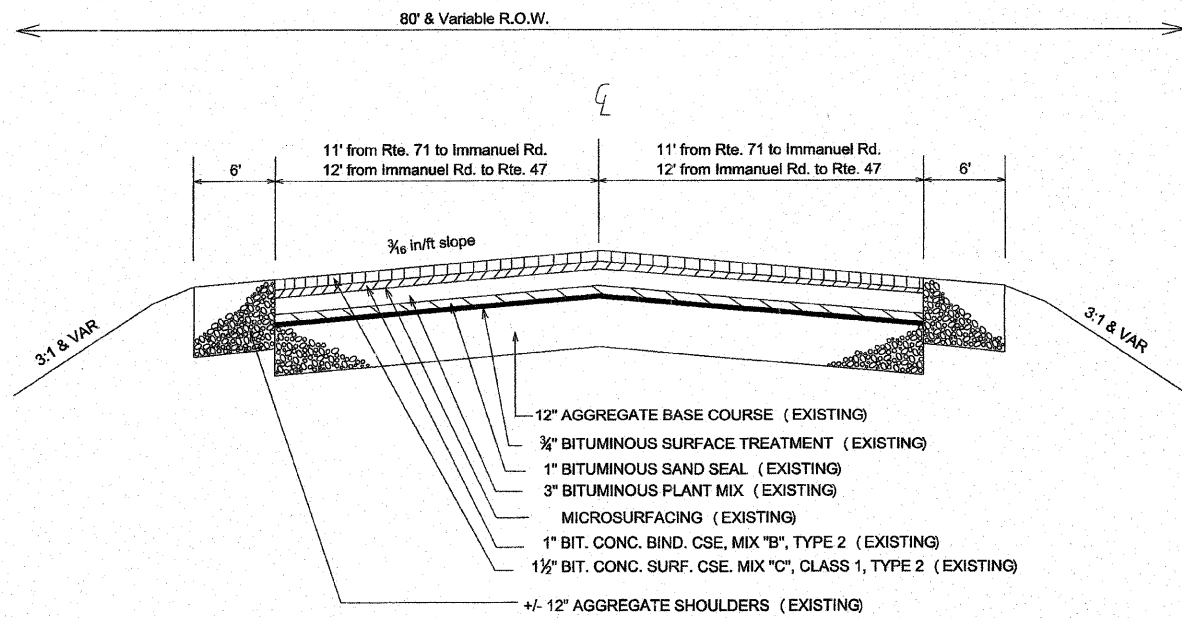


SIDE ROAD DETAIL

WALKER ROAD

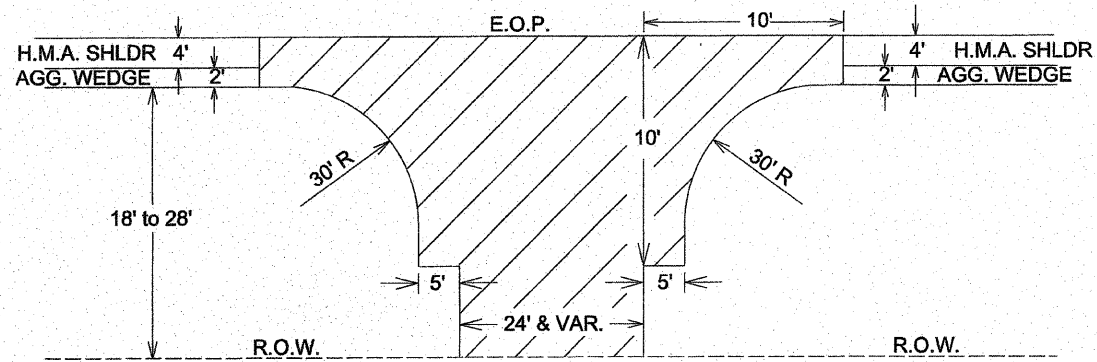

PROPOSED TYPICAL SECTION
WALKER ROAD

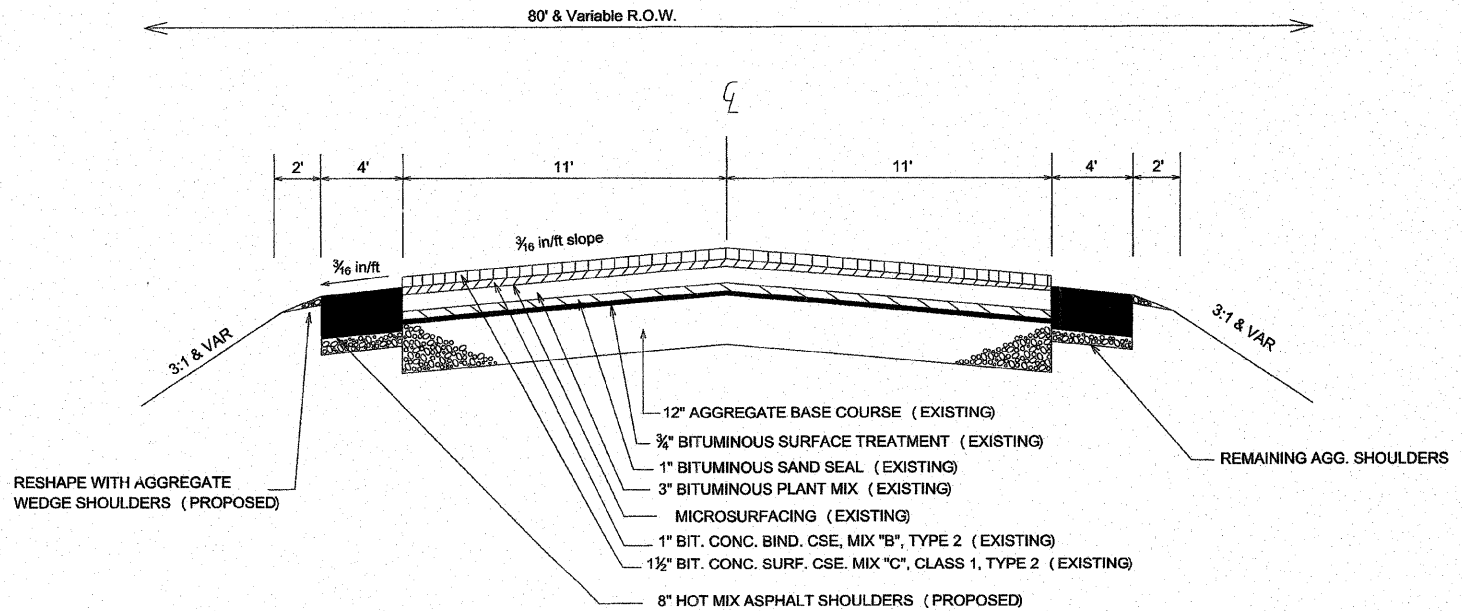

* REMAINING $1\frac{1}{2}$ " OF ASPHALT ON THE DRIVING LANES IS TO BE COLD-MILLED AND THE ENTIRE ROADWAY IS THEN TO BE RESURFACED. THIS WORK WILL BE PERFORMED UNDER A SEPARATE CONTRACT, AS SOON AS POSSIBLE.