


FINAL SURVEY	SURVEYED	DATE
NOTE BOOK	PLOTTED	BY
NO.	DATE	
	AREAS CHECKED	

ORIGINAL SURVEY	SURVEYED	DATE
NOTE BOOK	PLOTTED	BY
NO.	DATE	
	AREAS CHECKED	

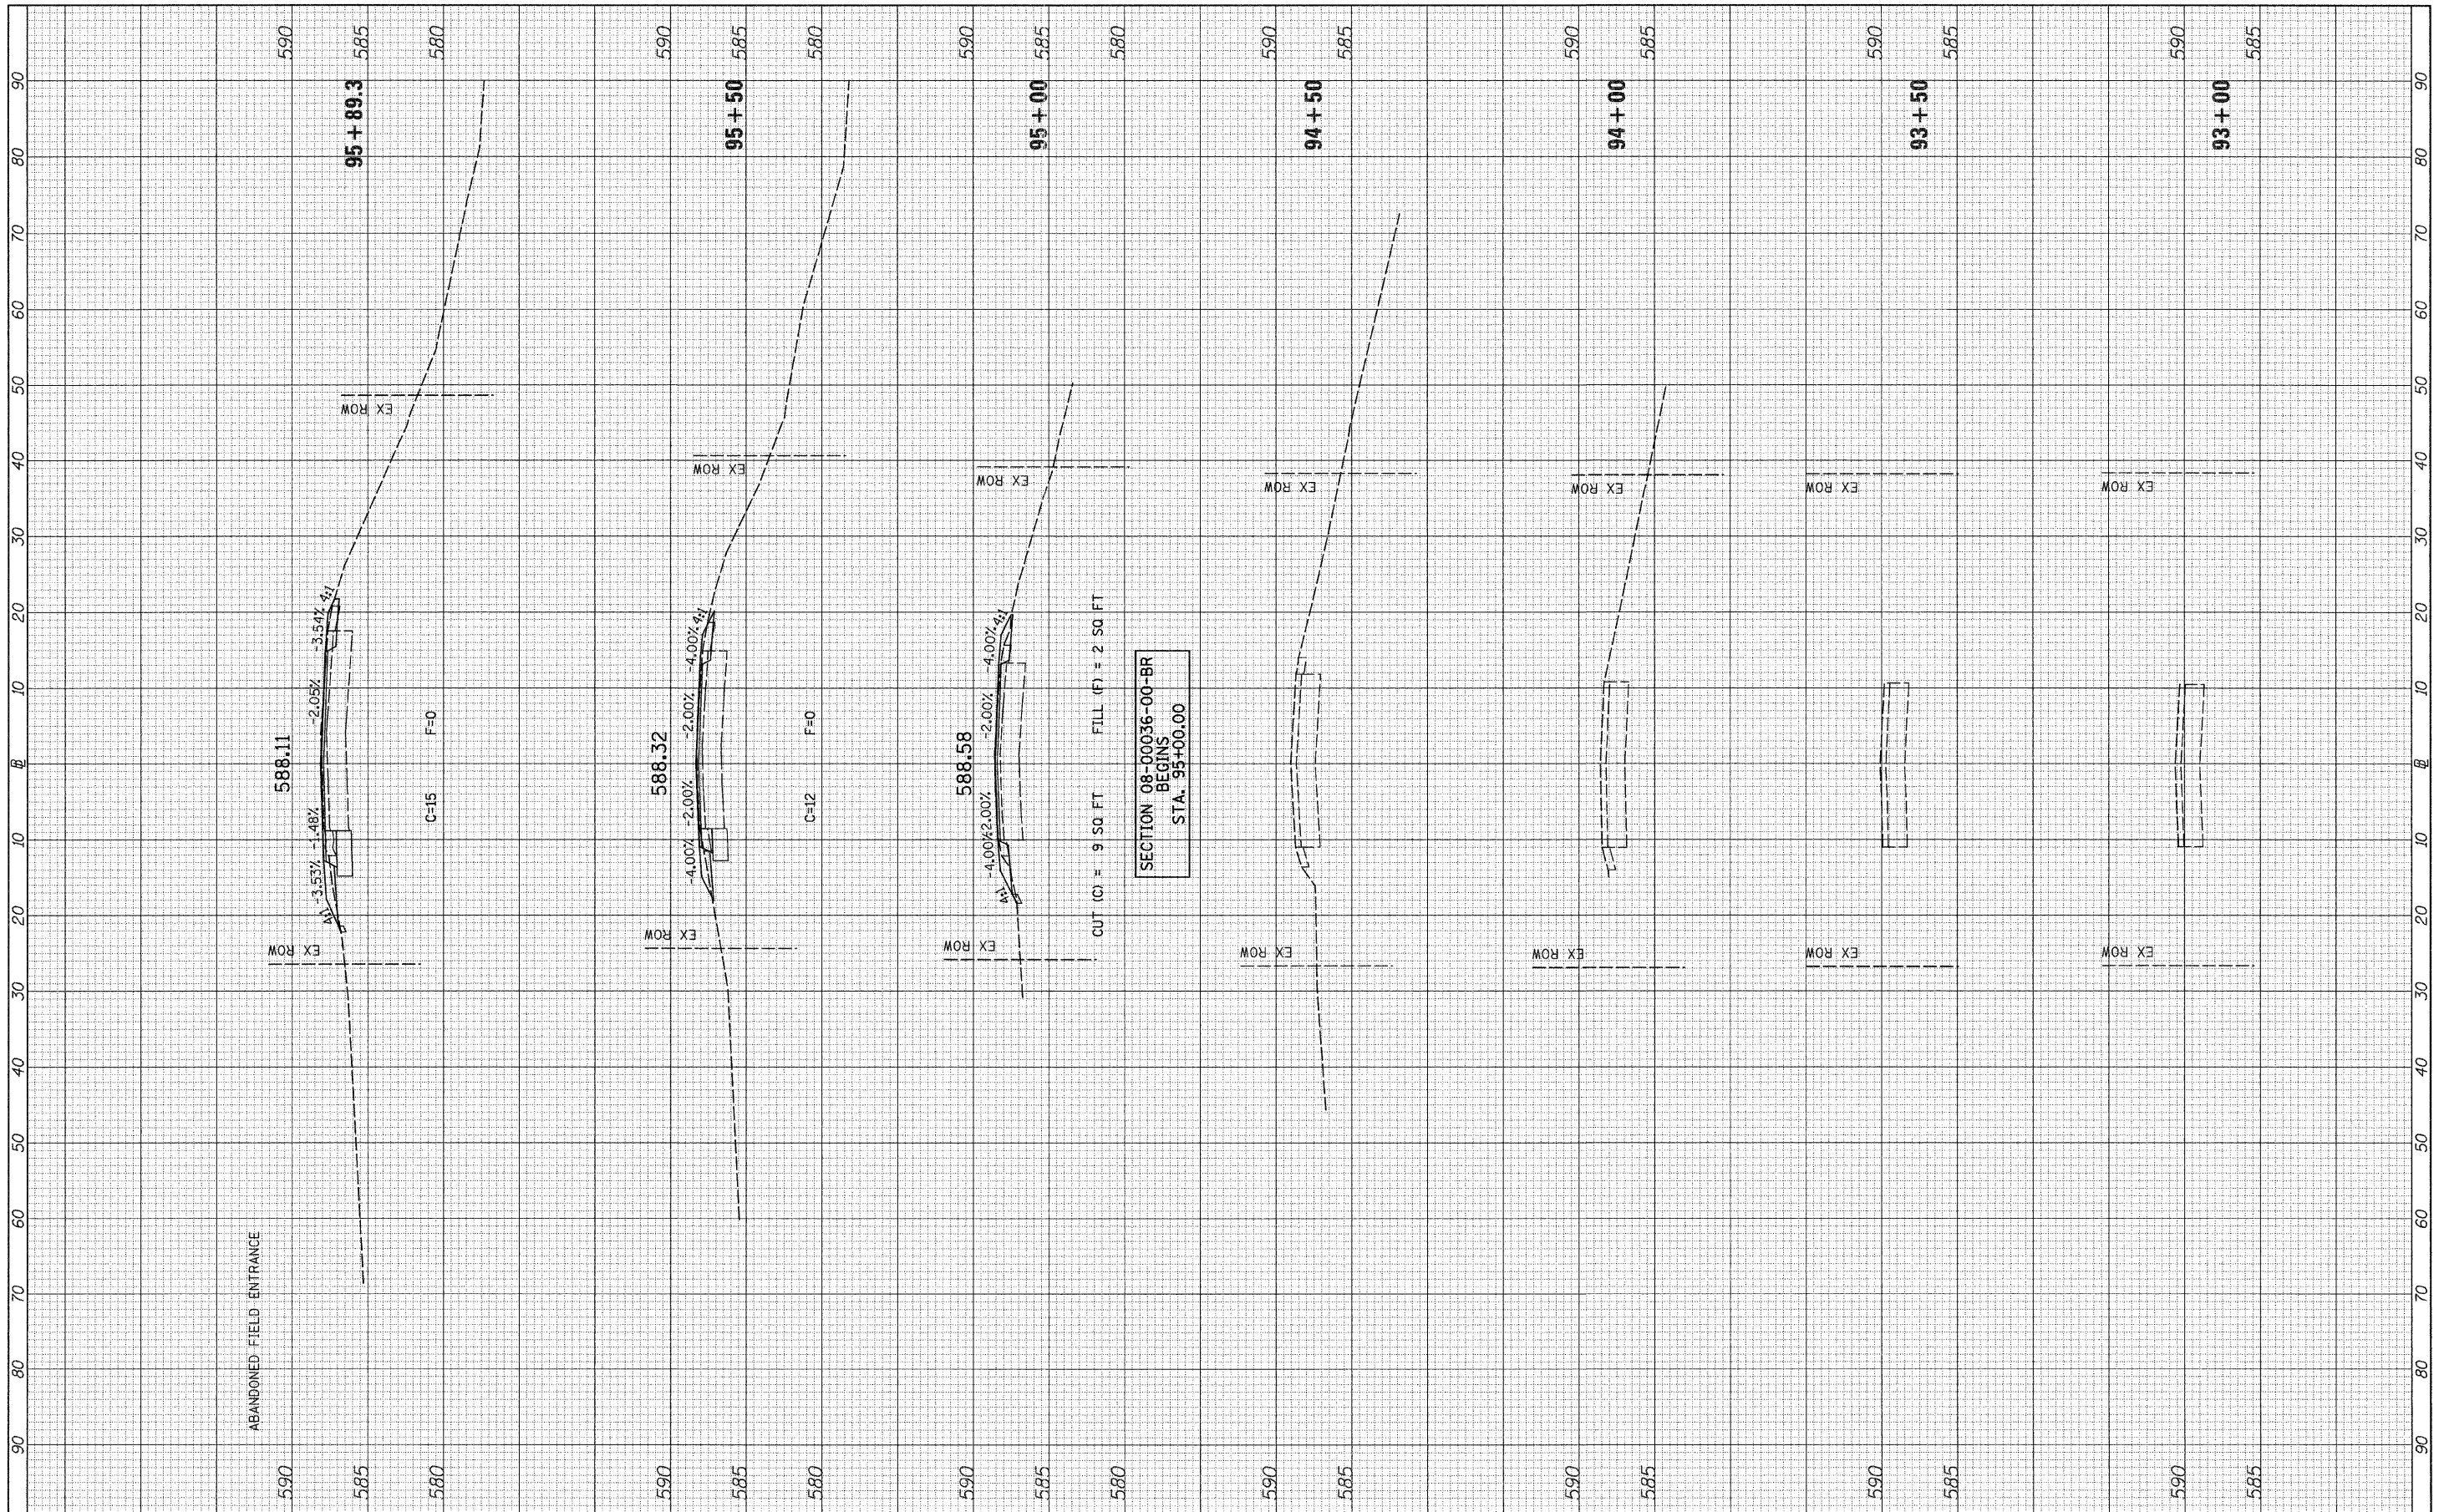

FILE NAME = v:\2987\2987xshs.dgn

USER NAME = bdeor-aena
 PLOT SCALE = 10.0000' / IN.
 PLOT DATE = 12/16/2011

DESIGNED -	REVISED -
DRAWN -	REVISED -
CHECKED -	REVISED -
DATE -	REVISED -

**STATE OF ILLINOIS
 DEPARTMENT OF TRANSPORTATION**

F.A.U. 3799 (RIVER RD.) CROSS SECTIONS

SCALE: H=10 V=5 SHEET NO. 1 OF 5 SHEETS STA. 93+00 TO STA. 95+89.3

F.A.U. RTE.	SECTION	COUNTY	TOTAL SHEETS	SHEET NO.
3799	08-00036-00-BR	KENDALL	54	50
CONTRACT NO. 87509			ILLINOIS FED. AID PROJECT	