


FINAL SURVEY	SURVEYED	DATE
NOTE BOOK NO.	PLOTTED	BY
AREAS CHECKED	TEMPLATE	

ORIGINAL SURVEY	SURVEYED	DATE
NOTE BOOK NO.	PLOTTED	BY
AREAS CHECKED	TEMPLATE	

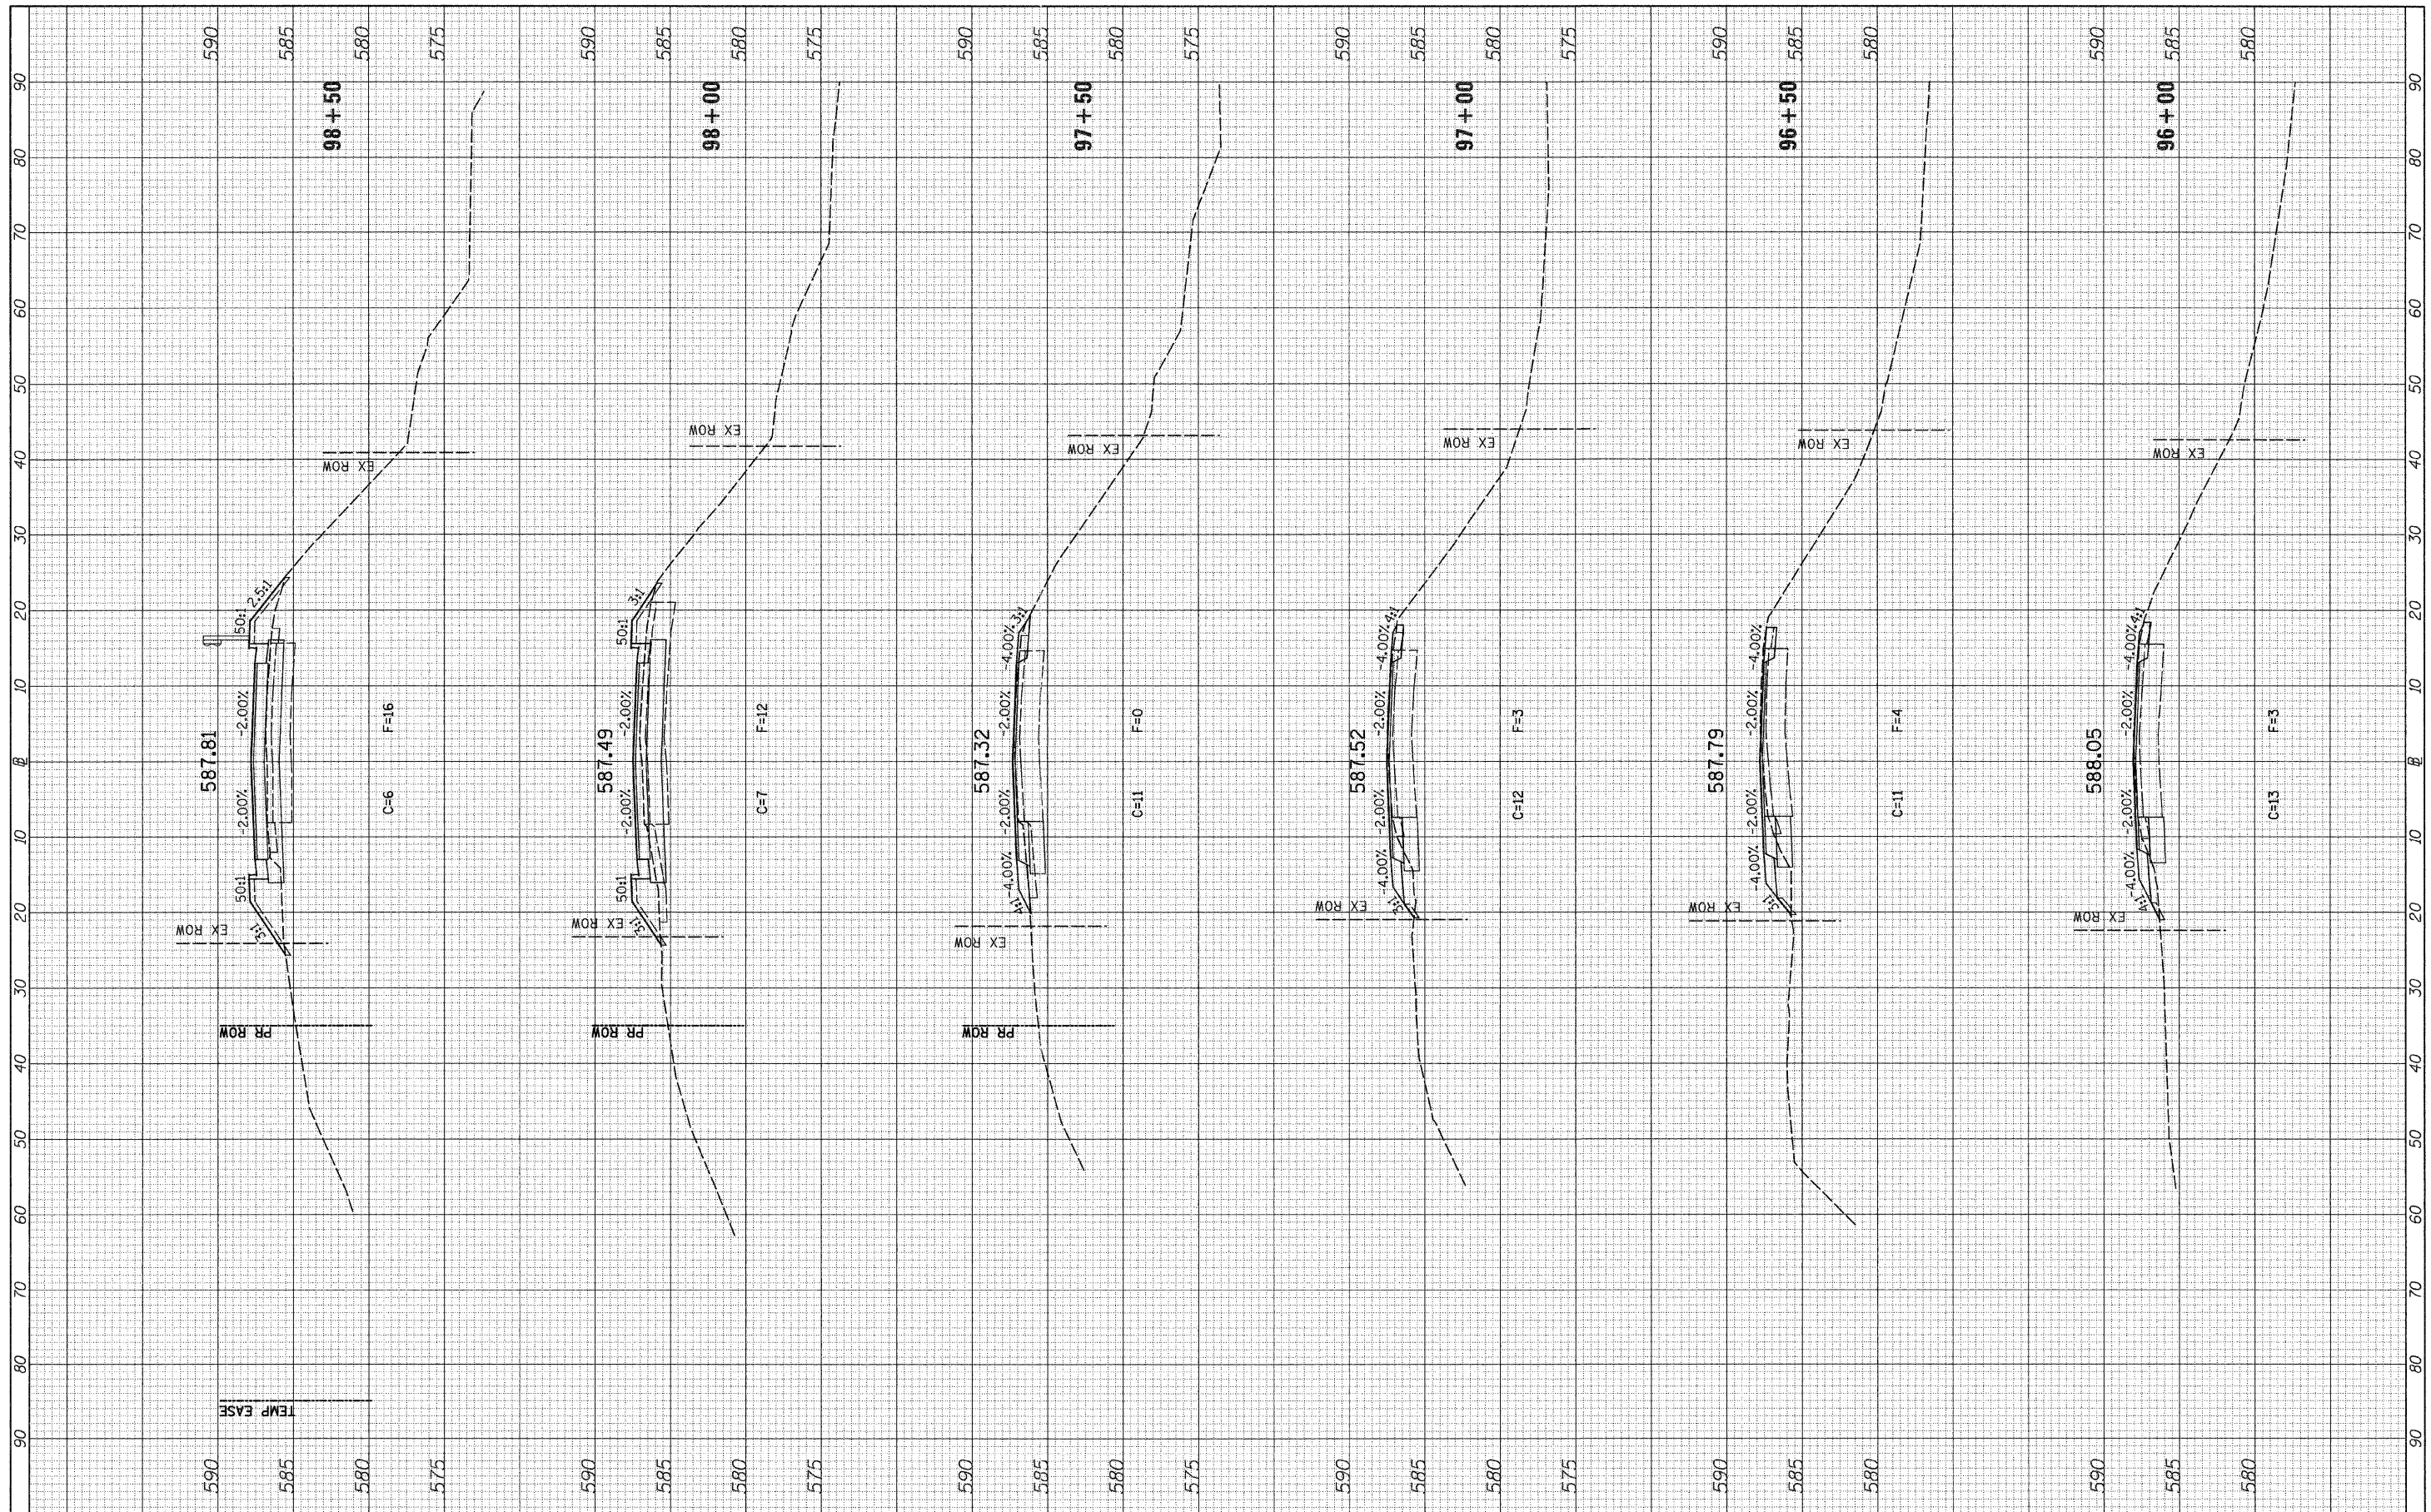

FILE NAME =
v:\2987\2987xshs.dgn

USER NAME = bdecr-neve
DESIGNED -
DRAWN -
CHECKED -
DATE -

DESIGNED -
DRAWN -
CHECKED -
DATE -

STATE OF ILLINOIS
DEPARTMENT OF TRANSPORTATION

F.A.U. 3799 (RIVER RD.) CROSS SECTIONS
SCALE: H=10 V=5 SHEET NO. 2 OF 5 SHEETS STA. 96+00 TO STA. 98+50

F.A.U. RTE.	SECTION	COUNTY	TOTAL SHEETS	SHEET NO.
3799	08-00036-00-BR	KENDALL	54	51
			CONTRACT NO. 87509	
ILLINOIS FED. AID PROJECT				