


FINAL SURVEY	SURVEYED	DATE
NOTE BOOK NO.	PLOTTED	BY
AREAS CHECKED	TEMPLATE	

ORIGINAL SURVEY	SURVEYED	DATE
NOTE BOOK NO.	PLOTTED	BY
AREAS CHECKED	TEMPLATE	

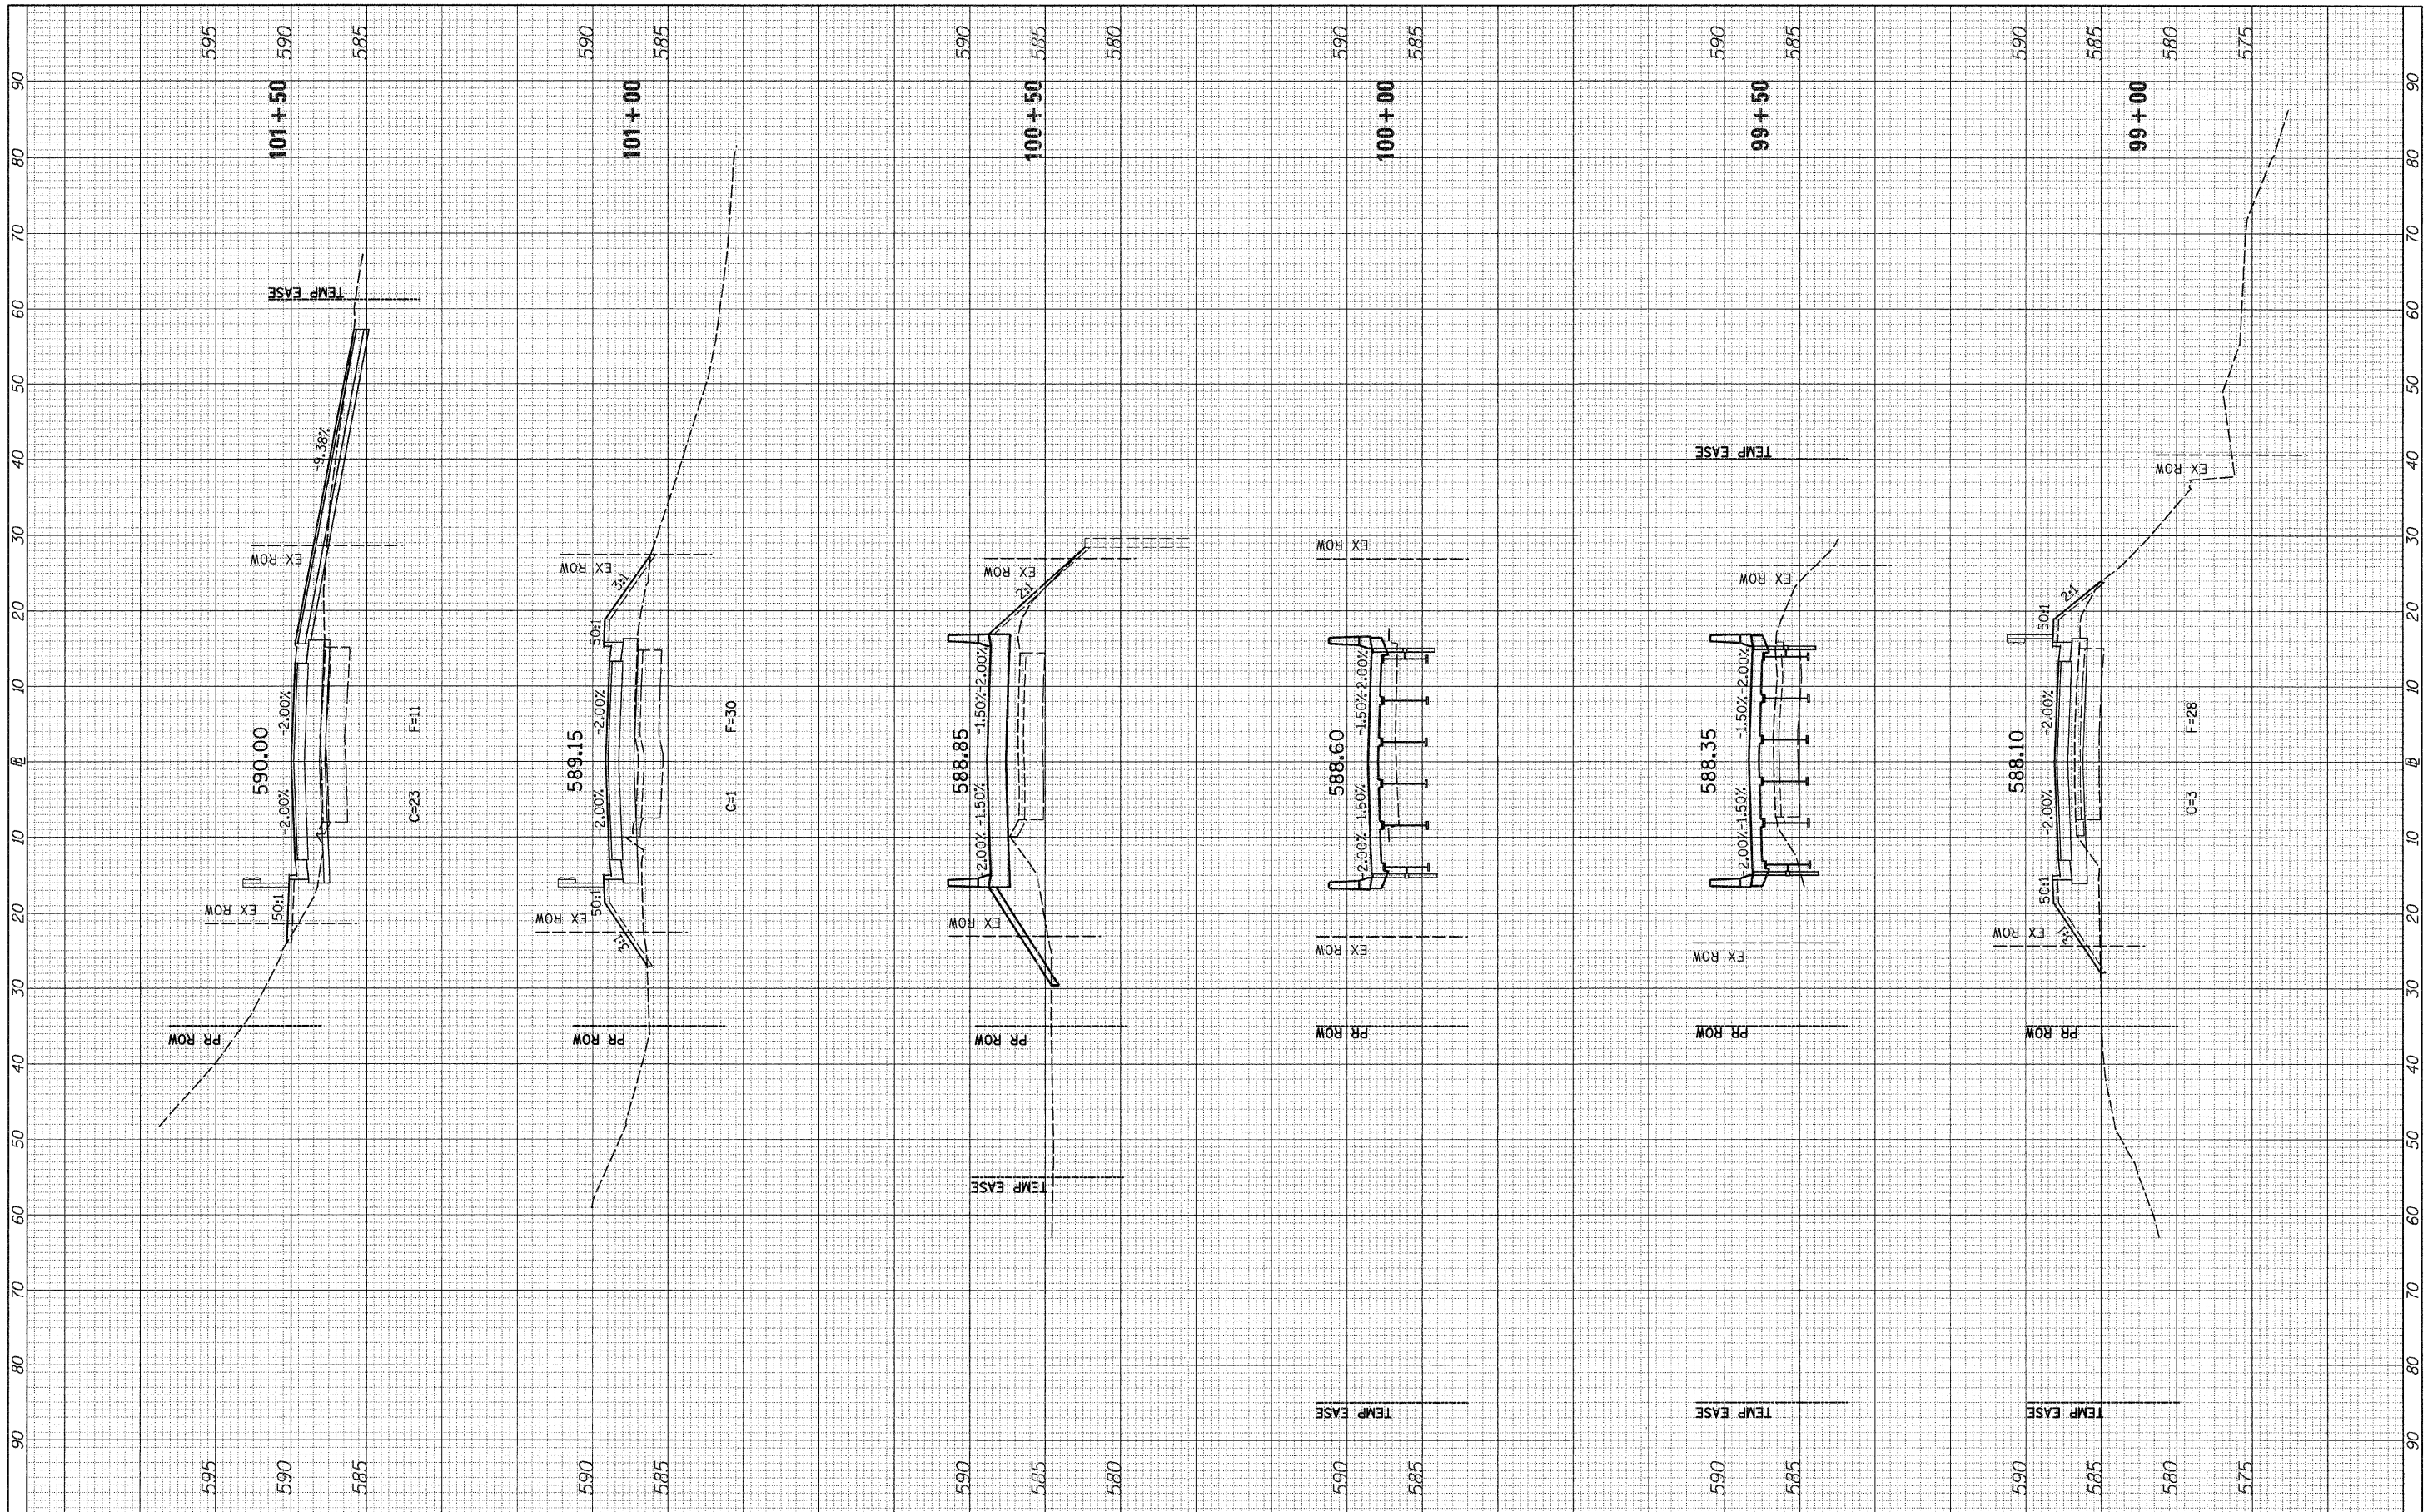

FILE NAME =
 v:\2987\2987xsh1a.dgn

USER NAME = bdecrone
 PLOT SCALE = 18.0000' / IN.
 PLOT DATE = 12/16/2011

DESIGNED -	REVISED -
DRAWN -	REVISED -
CHECKED -	REVISED -
DATE -	REVISED -

**STATE OF ILLINOIS
 DEPARTMENT OF TRANSPORTATION**

F.A.U. 3799 (RIVER RD.) CROSS SECTIONS

SCALE: H=10 V=5 SHEET NO. 3 OF 5 SHEETS STA. 101+55.9 TO STA. 101+50

F.A.U. RTE.	SECTION	COUNTY	TOTAL SHEETS	SHEET NO.
3799	08-00036-00-BR	KENDALL	54	52
			CONTRACT NO. 87509	
ILLINOIS FED. AID PROJECT				