


FINAL SURVEY NO.	SURVEYED PLOTTED	BY	DATE
	NOTE BOOK		
	AREAS CHECKED		

ORIGINAL SURVEY NO.	SURVEYED PLOTTED	BY	DATE
	NOTE BOOK		
	AREAS CHECKED		

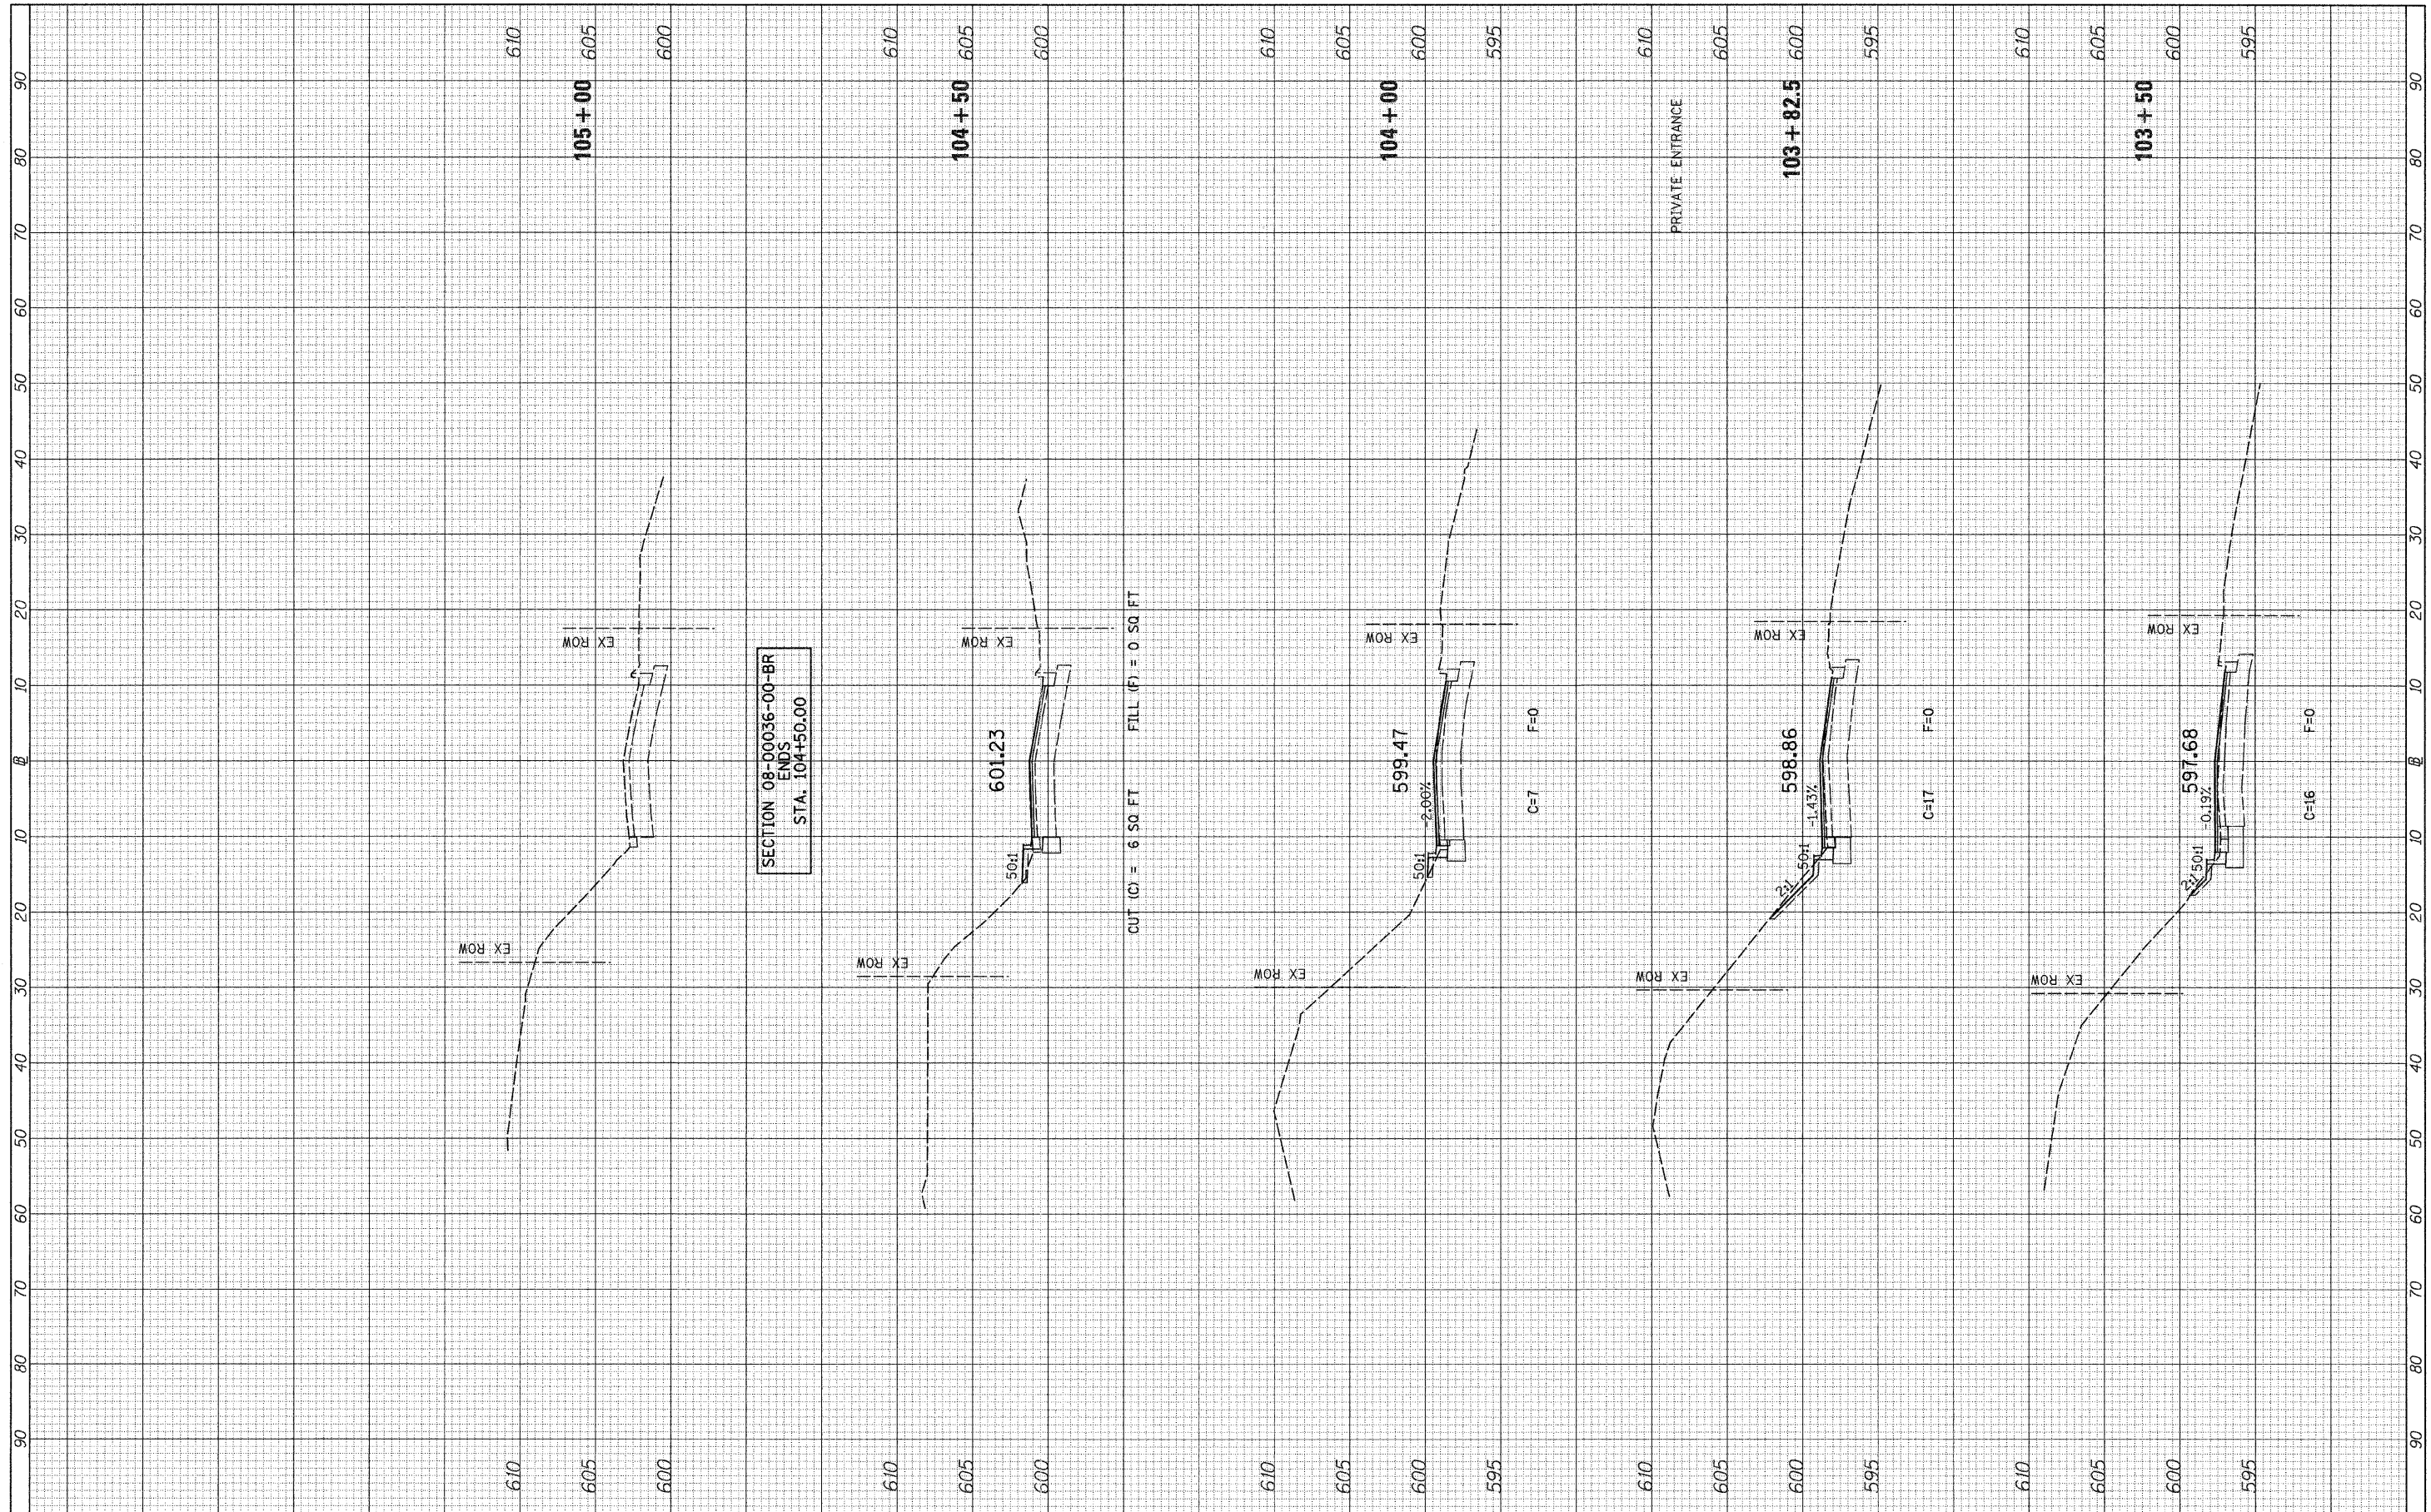

FILE NAME = v:\2987\2987xshsta.dgn

USER NAME = bdecroene	DESIGNED -	REVISED -
PLOT SCALE = 18.8000' / IN.	DRAWN -	REVISED -
PLOT DATE = 12/16/2011	CHECKED -	REVISED -
	DATE -	REVISED -

**STATE OF ILLINOIS
DEPARTMENT OF TRANSPORTATION**

F.A.U. 3799 (RIVER RD.) CROSS SECTIONS

SCALE: H=10 V=5 SHEET NO. 5 OF 5 SHEETS STA. 103+50 TO STA. 105+00

F.A.U. RTE.	SECTION	COUNTY	TOTAL SHEETS	SHEET NO.
3799	08-00036-00-BR	KENDALL	54	54
CONTRACT NO. 87509			ILLINOIS FED. AID PROJECT	