

DEERFIELD ESTATES SECTION 1
PLAT BOOK 55, PAGE 74


PARCEL 002
SUE M. HURD
1840 PARKFIELD DR.
LOT 24B, RESUB PT LOT 24
DEERFIELD ESTATES SECTION 1
10-10-11-107-023
DOC. NO. 2007-00018314

PARCEL 001
LYNDA BOURDREAU
1841 PARKFIELD DR.
LOT 1, DEERFIELD ESTATES SECTION 1
10-10-11-106-013
DOC. NO. 2003-00018613

TRACT SURVEY
PLAT BOOK XX, PAGE 31

CATHOLIC CEMETERY ASSOCIATION OF PEKIN
SOUTH 5TH ST.
PLAT OF SURVEY, PLAT BOOK FF, PAGE 130
10-10-11-300-001
BOOK 3056, PAGE 265

ST JOSEPH'S ROMAN CATHOLIC CONGREGATION OF PEKIN
SOUTH 5TH ST.
10-10-11-300-014
BOOK 2598, PAGE 92

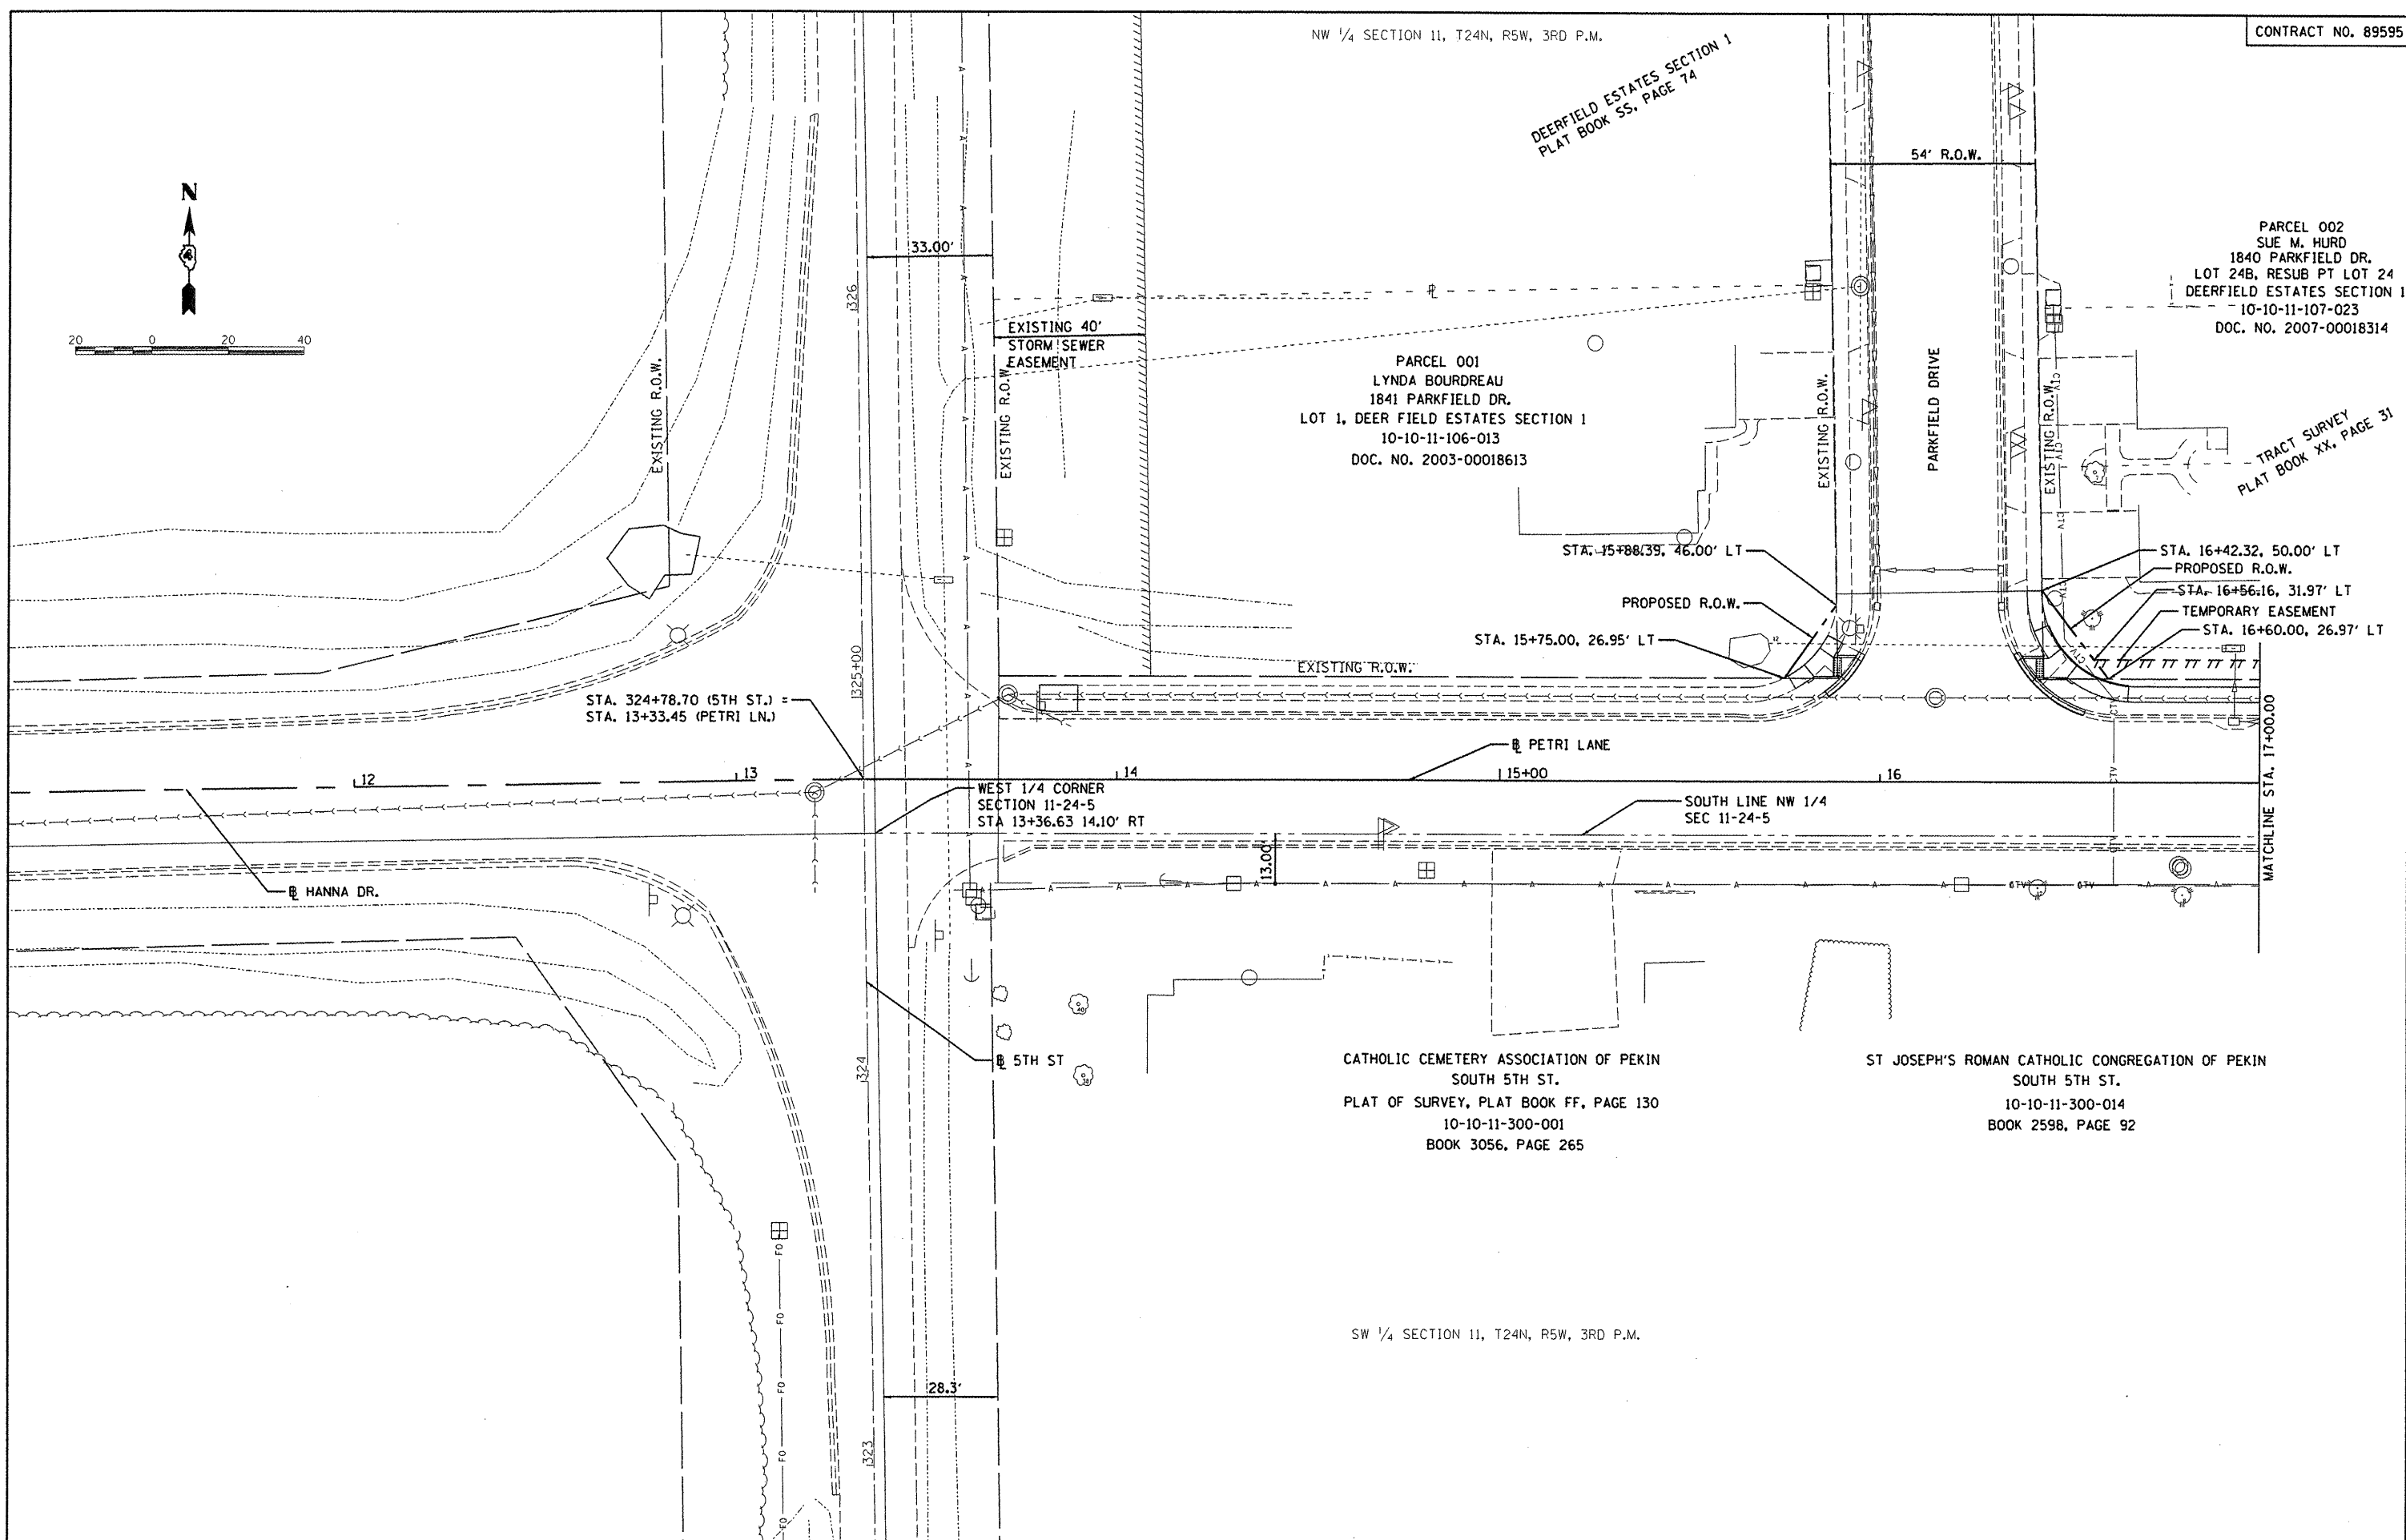

© Copyright Hanson Professional Services Inc. 2011
HANSON
 Hanson Professional Services Inc.

FILE NAME = I:\08Jobs\08L02124\CAD\Road\Sheet\c-101.dwg	USER NAME = dws000878	DESIGNED - DLC	REVISED -
		DRAWN - DLC	REVISED -
		CHECKED - MGD	REVISED -
		DATE - 9/14/2011	REVISED -

STATE OF ILLINOIS
DEPARTMENT OF TRANSPORTATION

PETRI LANE
RIGHT-OF-WAY PLAN

SCALE: 1"=20' SHEET NO. OF SHEETS STA. 13+33.16 TO STA. 17+00.00

F.A.U. RTE.	SECTION	COUNTY	TOTAL SHEETS	SHEET NO.
6698	10-00183-00-FP	TAZEWELL	81	12

FED. ROAD DIST. NO. ILLINOIS FED. AID PROJECT N-5093 (154)