


PARCEL 009  
RICHARD E. AND DIANA L. EVANS  
1907 SOUTH 14TH STREET  
10-10-11-105-028

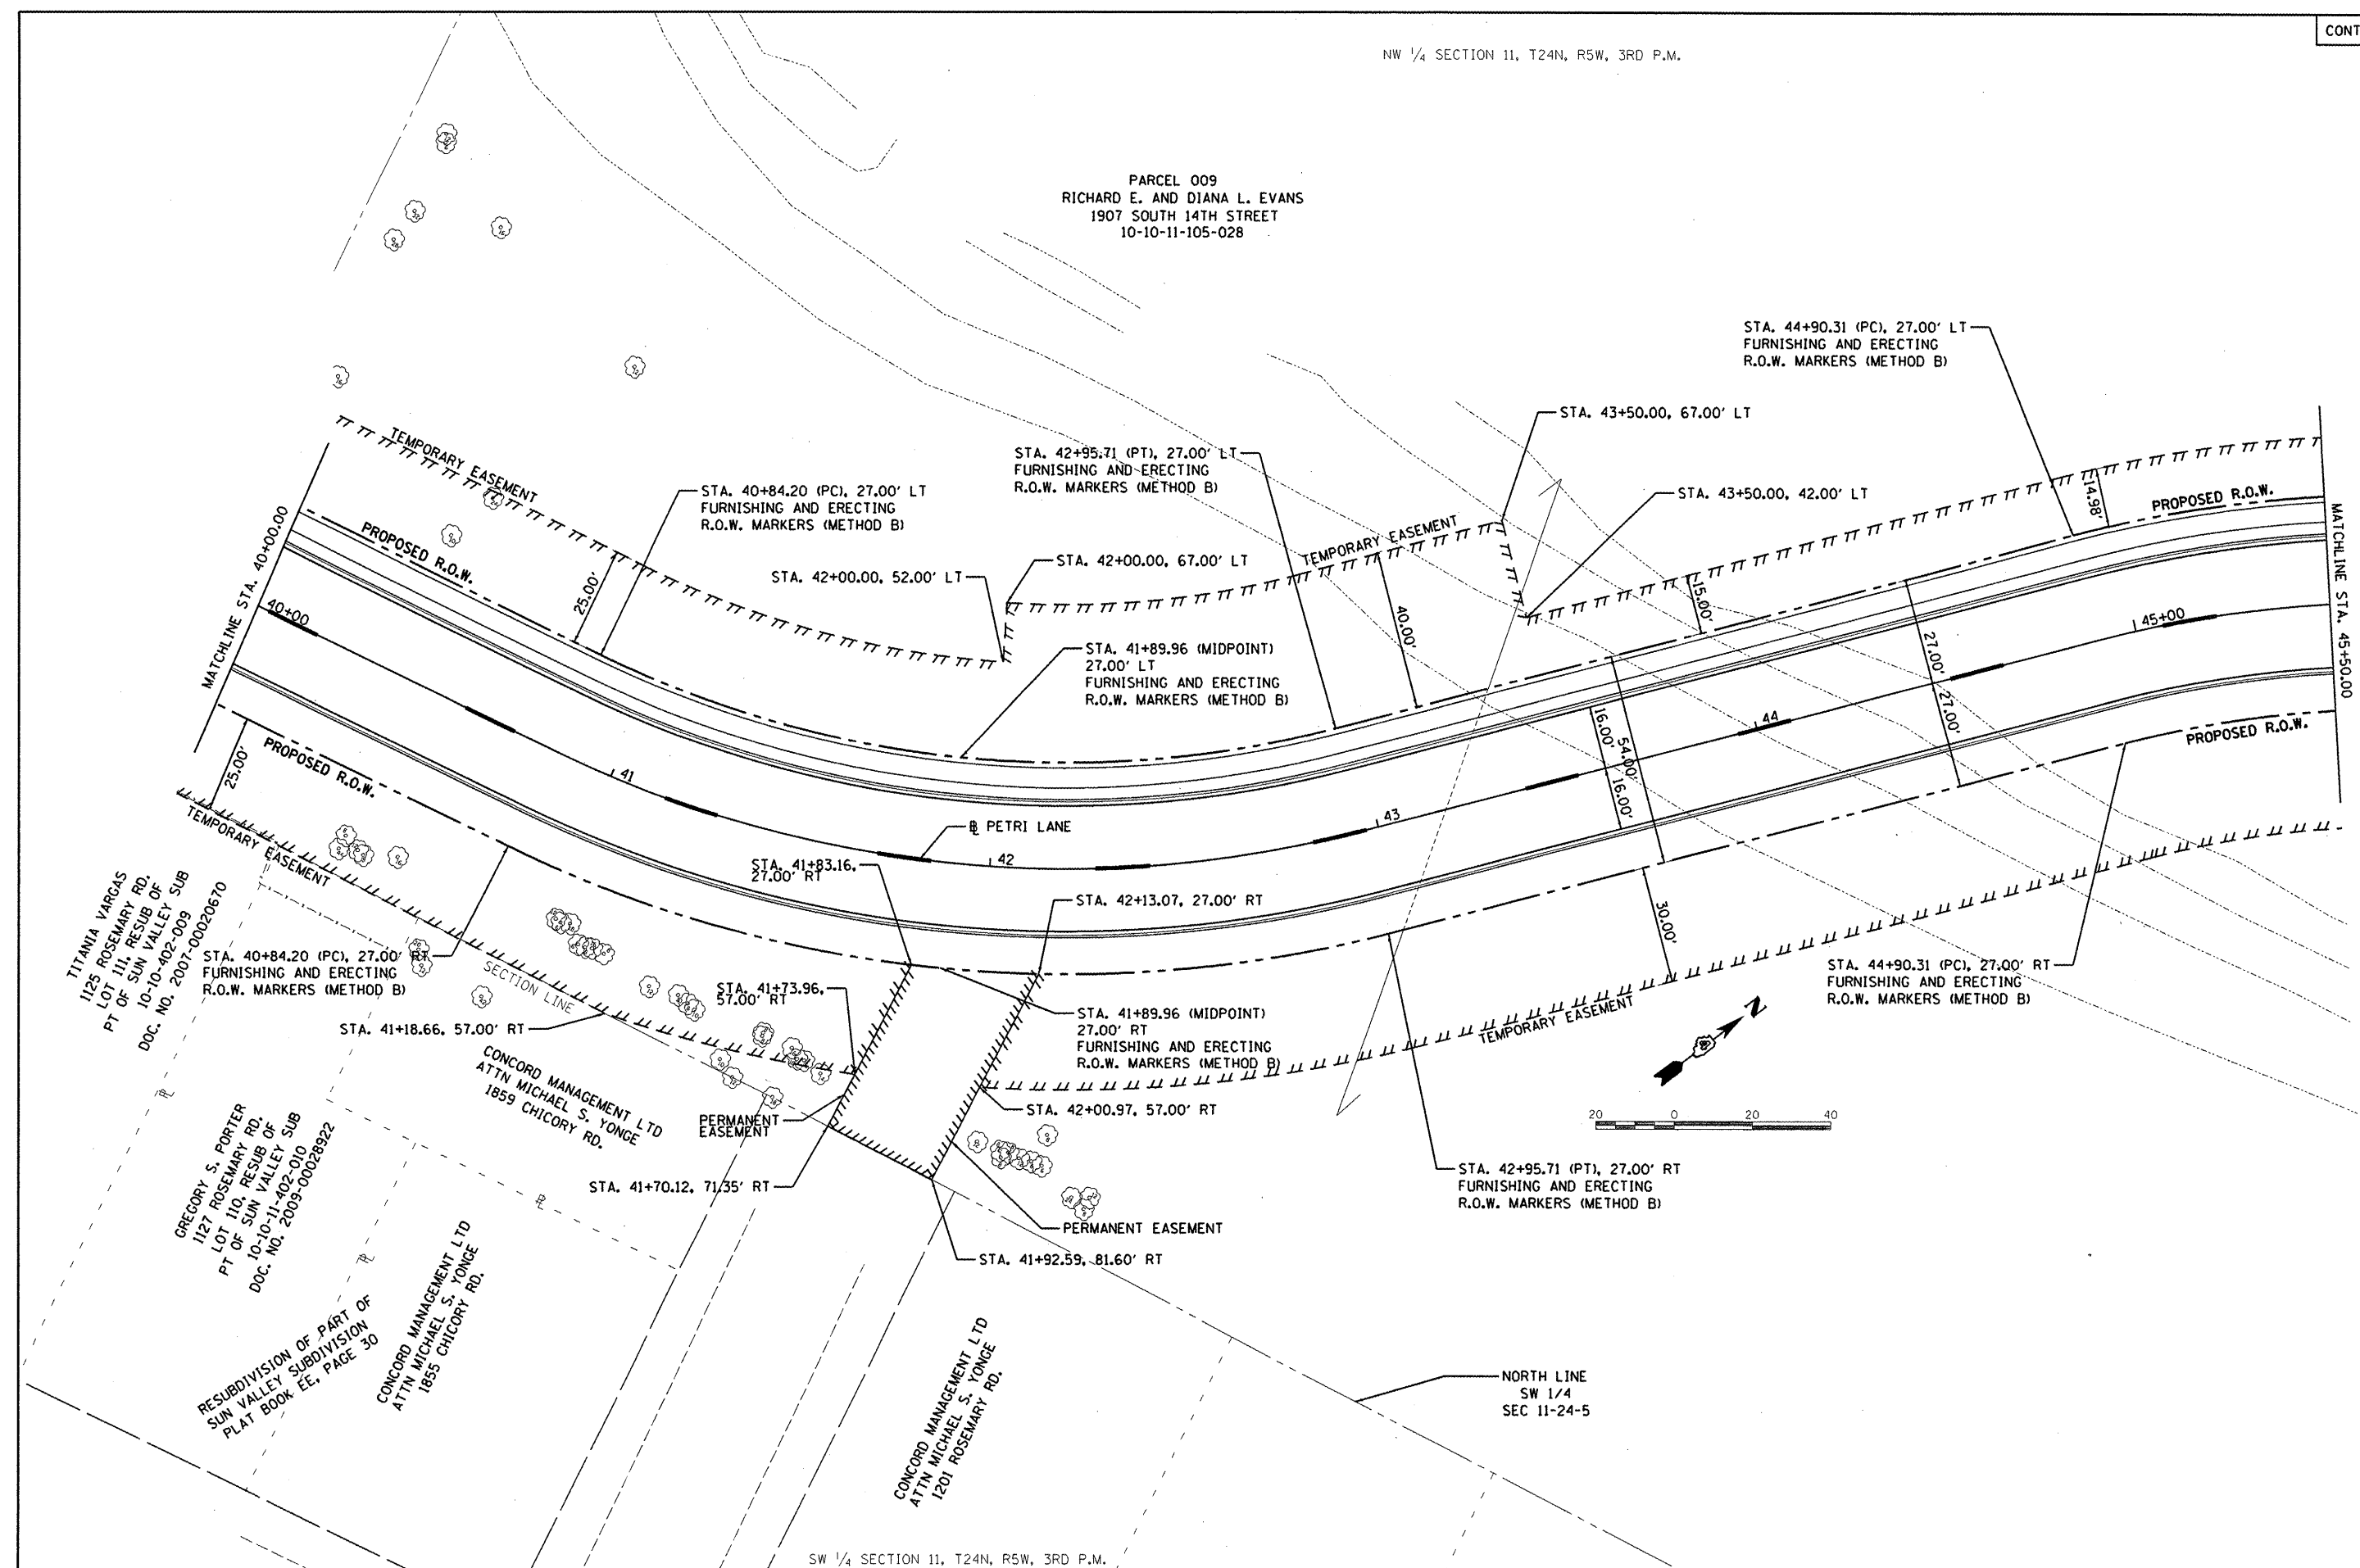

FILE NAME =	USER NAME = dawso00678	DESIGNED - DLC	REVISED -	<b>STATE OF ILLINOIS DEPARTMENT OF TRANSPORTATION</b>	<b>PETRI LANE RIGHT-OF-WAY PLAN</b>	F.A.U. RTE.	SECTION	COUNTY	TOTAL SHEETS	SHEET NO.
1:\08Jobs\08L0212A\CAD\Road\Sheet\c-106.dgn		DRAWN - DLC	REVISED -			6698	10-00183-00-FP	TAZEWELL	81	17
PLOT SCALE = 40,000' / 1"		CHECKED - MGD	REVISED -							
PLOT DATE = 10/17/2011		DATE - 10/18/11	REVISED -			SCALE: 1"=20'	SHEET NO. OF SHEETS	FED. ROAD DIST. NO. ILLINOIS FED. AID PROJECT M-5093 (154)		