


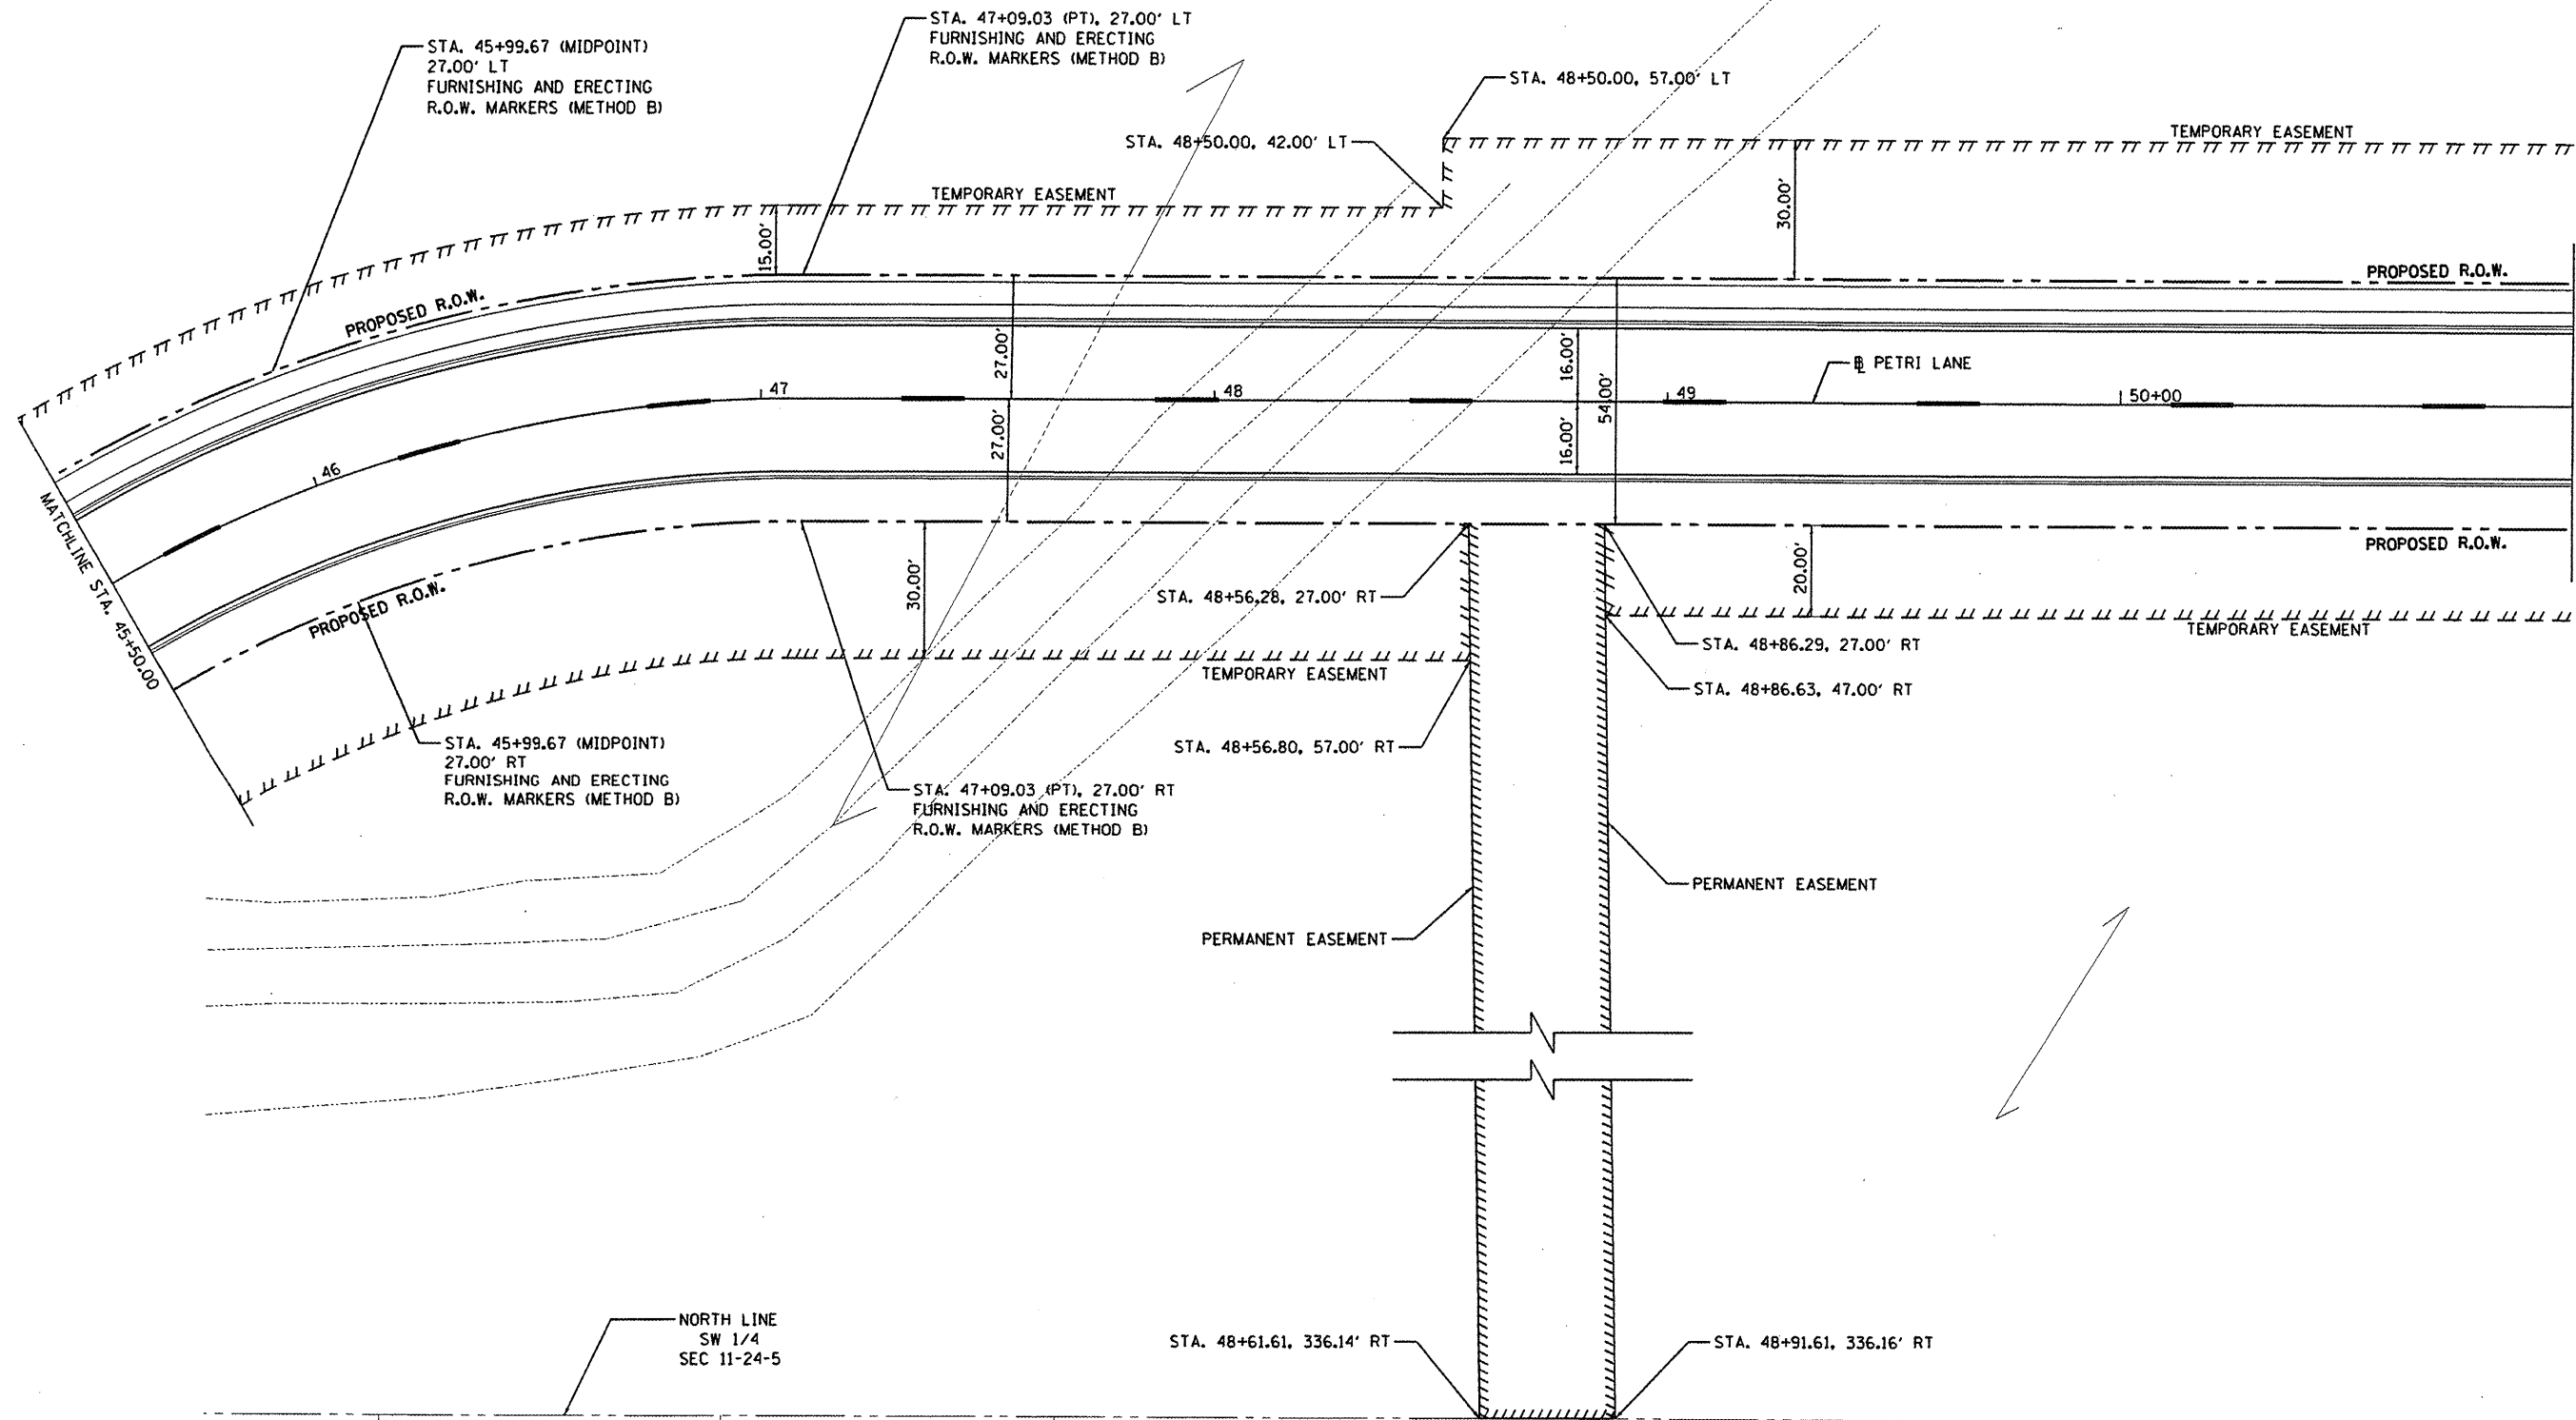

PARCEL 009
RICHARD E. AND DIANA L. EVANS
1907 SOUTH 14TH STREET



© Copyright Hanson Professional Services Inc. 2011
HANSON
 Hanson Professional Services Inc.

| | |
|---|-----------------------|
| FILE NAME = | USER NAME = dws000078 |
| I:\08Jobs\08L0212A\CAD\Road\Sheet\c-107 | aw.dgn |
| PLOT SCALE = 40.000' / in. | |
| PLOT DATE = 09/14/2011 | |

| | |
|------------------|-----------|
| DESIGNED - DLC | REVISED - |
| DRAWN - DLC | REVISED - |
| CHECKED - MGD | REVISED - |
| DATE - 9/14/2011 | REVISED - |

| | | | | |
|------------------------------|----------------|----------|--------------|-----------|
| STATE OF ILLINOIS | SECTION | COUNTY | TOTAL SHEETS | SHEET NO. |
| DEPARTMENT OF TRANSPORTATION | 10-00183-00-FP | TAZEWELL | 81 | 18 |

| | | |
|---------------|---------------------|--------------------------------|
| SCALE: 1"=20' | SHEET NO. OF SHEETS | STA. 45+50.00 TO STA. 51+00.00 |
|---------------|---------------------|--------------------------------|

| | | | | |
|--|----------------|----------|--------------|-----------|
| F.A.U. RTE. | SECTION | COUNTY | TOTAL SHEETS | SHEET NO. |
| 6698 | 10-00183-00-FP | TAZEWELL | 81 | 18 |
| FED. ROAD DIST. NO. ILLINOIS FED. AID PROJECT M-5093 (154) | | | | |