




NW 1/4 SECTION 11, T24N, R5W, 3RD P.M.

PARCEL 009  
RICHARD E. AND DIANA L. EVANS  
1907 SOUTH 14TH STREET

RICHARD LEE PHAM  
XUAN SONAG  
1904 SOUTH 14TH STREET

G.E. AND JANET JOURDAN  
1814 SANTA FE ROAD

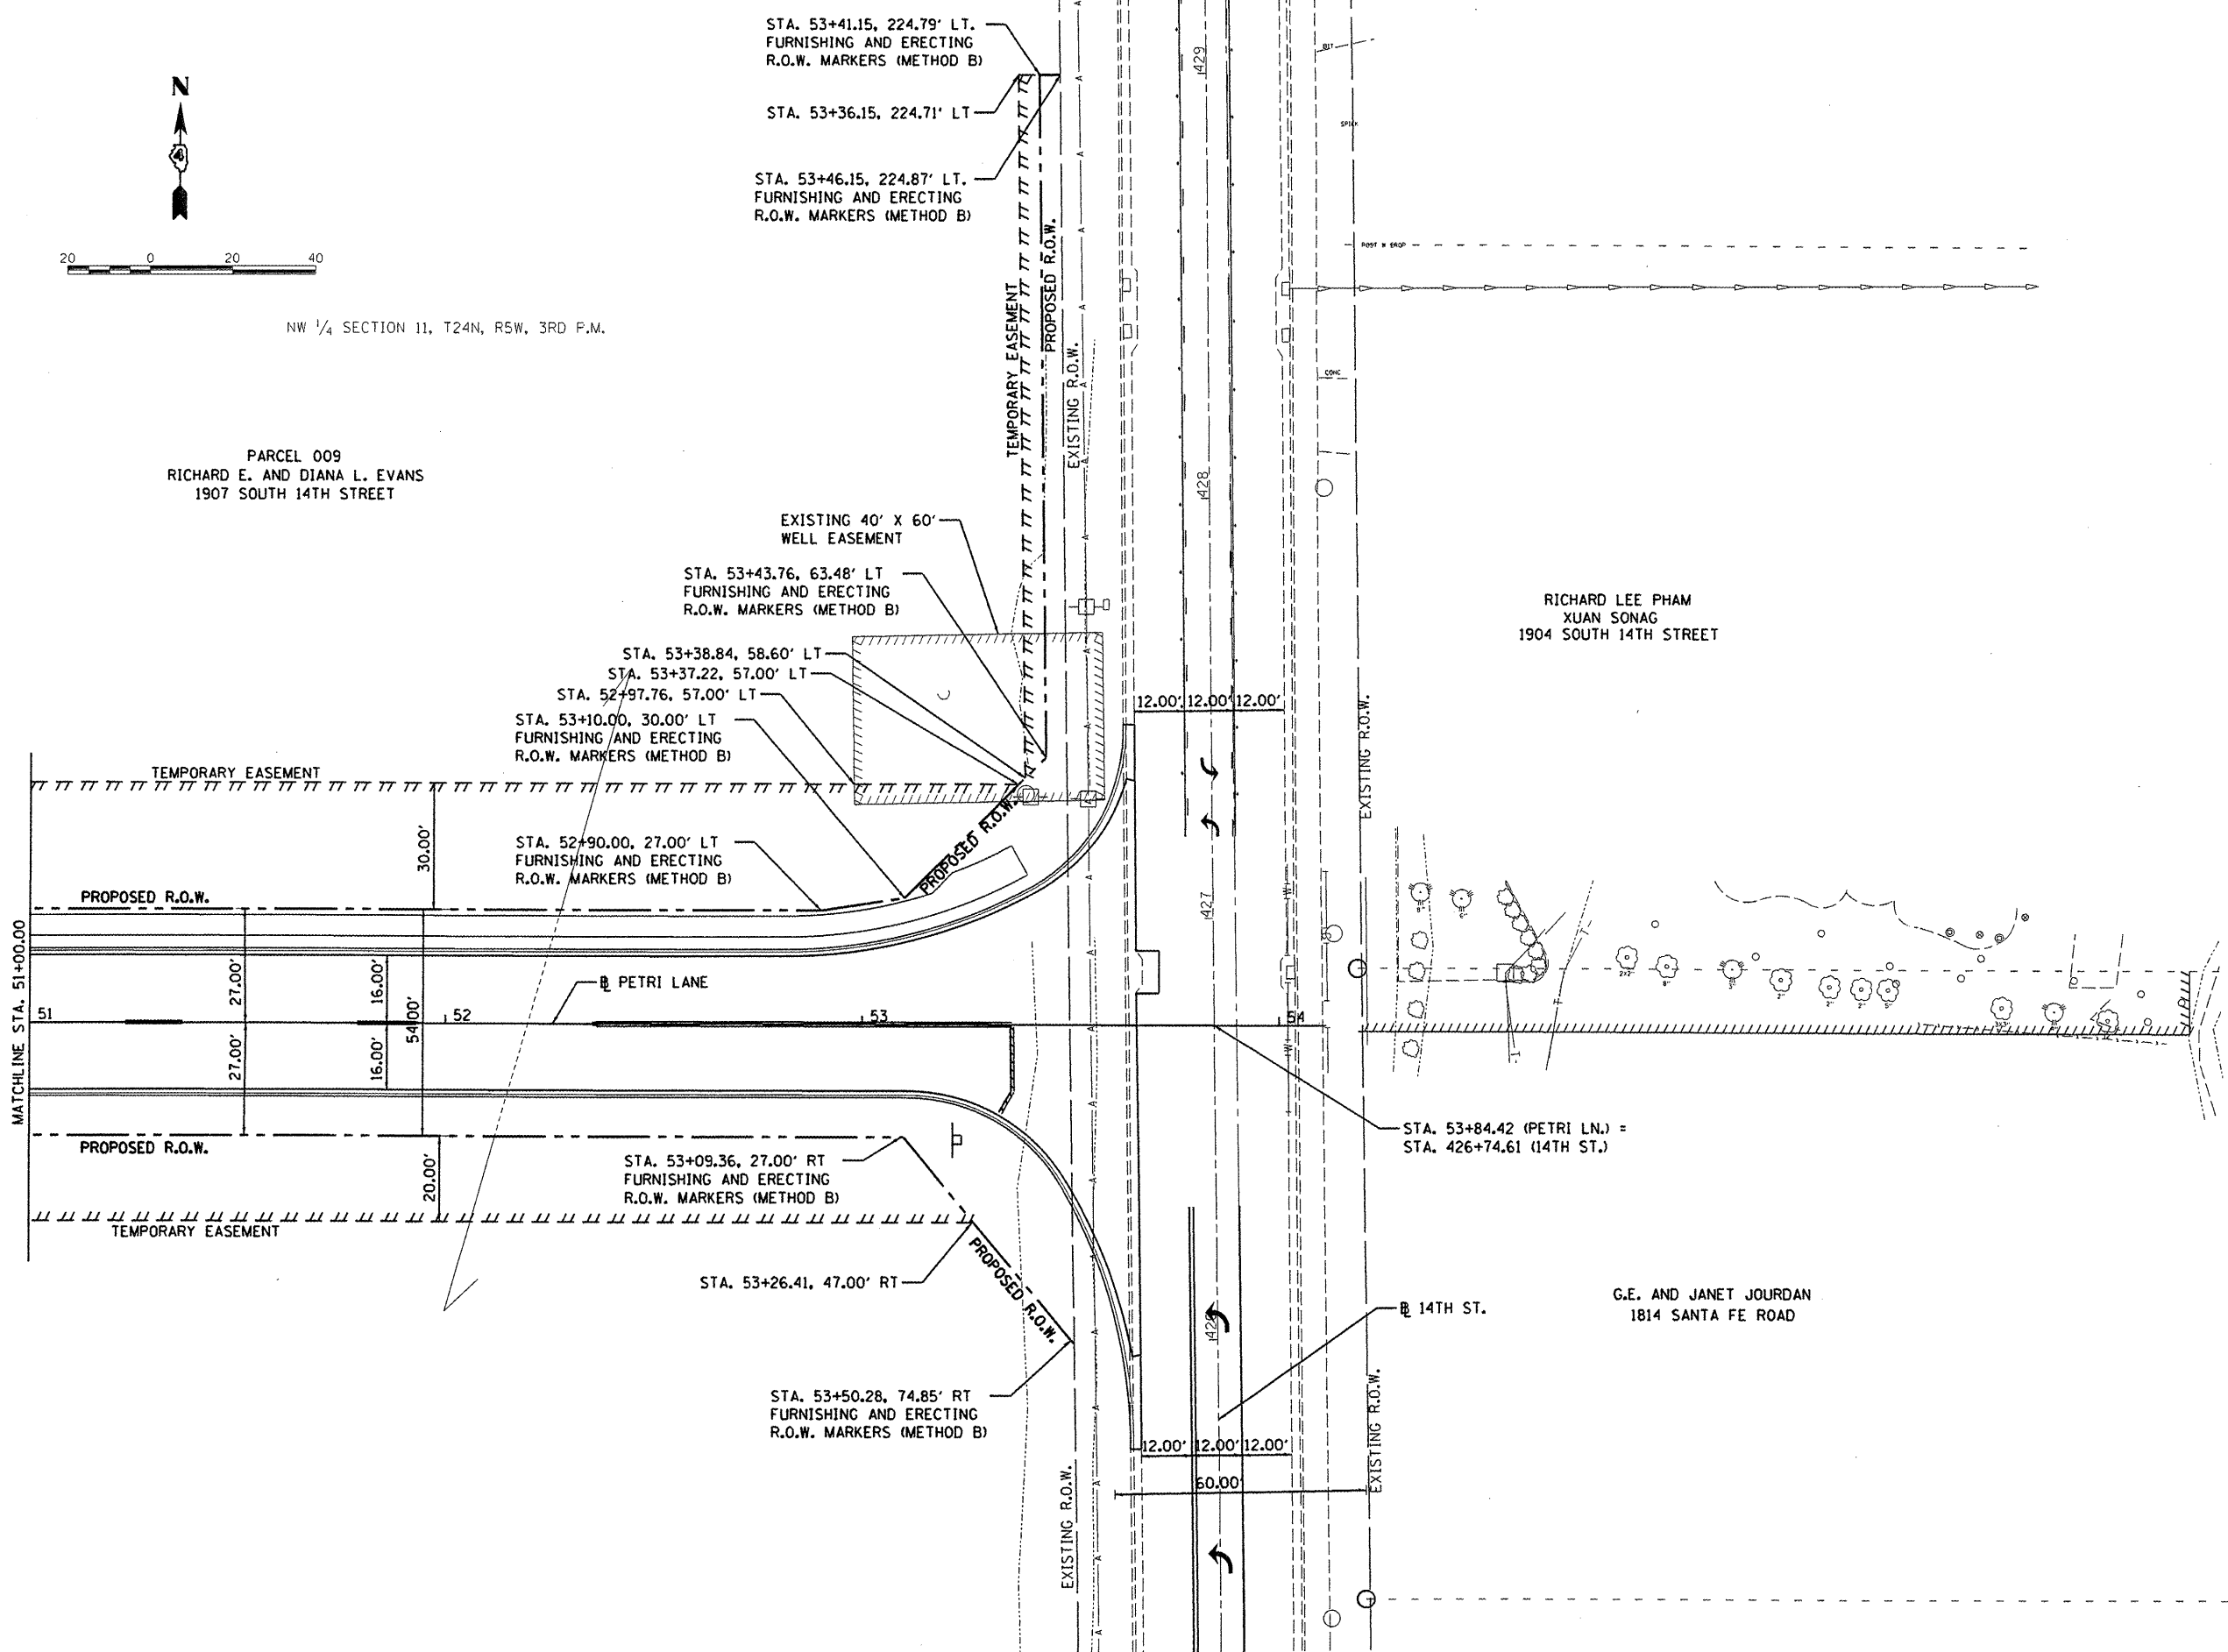

FILE NAME =	USER NAME = daws00878	DESIGNED - DLC	REVISED -
I:\08Jobs\08L0212A\CAD\Road\Sheet\c-109.dgn		DRAWN - DLC	REVISED -
PLOT SCALE = 40.000' / 1" =		CHECKED - MGD	REVISED -
PLOT DATE = 09/14/2011		DATE - 9/14/2011	REVISED -

**STATE OF ILLINOIS  
DEPARTMENT OF TRANSPORTATION**

<b>PETRI LANE RIGHT-OF-WAY PLAN</b>	
SCALE: 1"=20'	SHEET NO. OF SHEETS STA. 51+00.00 TO STA. 53+84.42

F.A.U. RTE.	SECTION	COUNTY	TOTAL SHEETS	SHEET NO.
6698	10-00183-00-FP	TAZEWELL	81	19
FED. ROAD DIST. NO. [ILLINOIS] FED. AID PROJECT M-5093 (154)				