


FILE NO.	DATE
SURVEYED	BY
PLOTTED	
TEMPLATE	
NOTE BOOK	
AREAS CHECKED	

ORIGINAL SURVEY	DATE
PLOTTED	BY
TEMPLATE	
NOTE BOOK	
AREAS CHECKED	

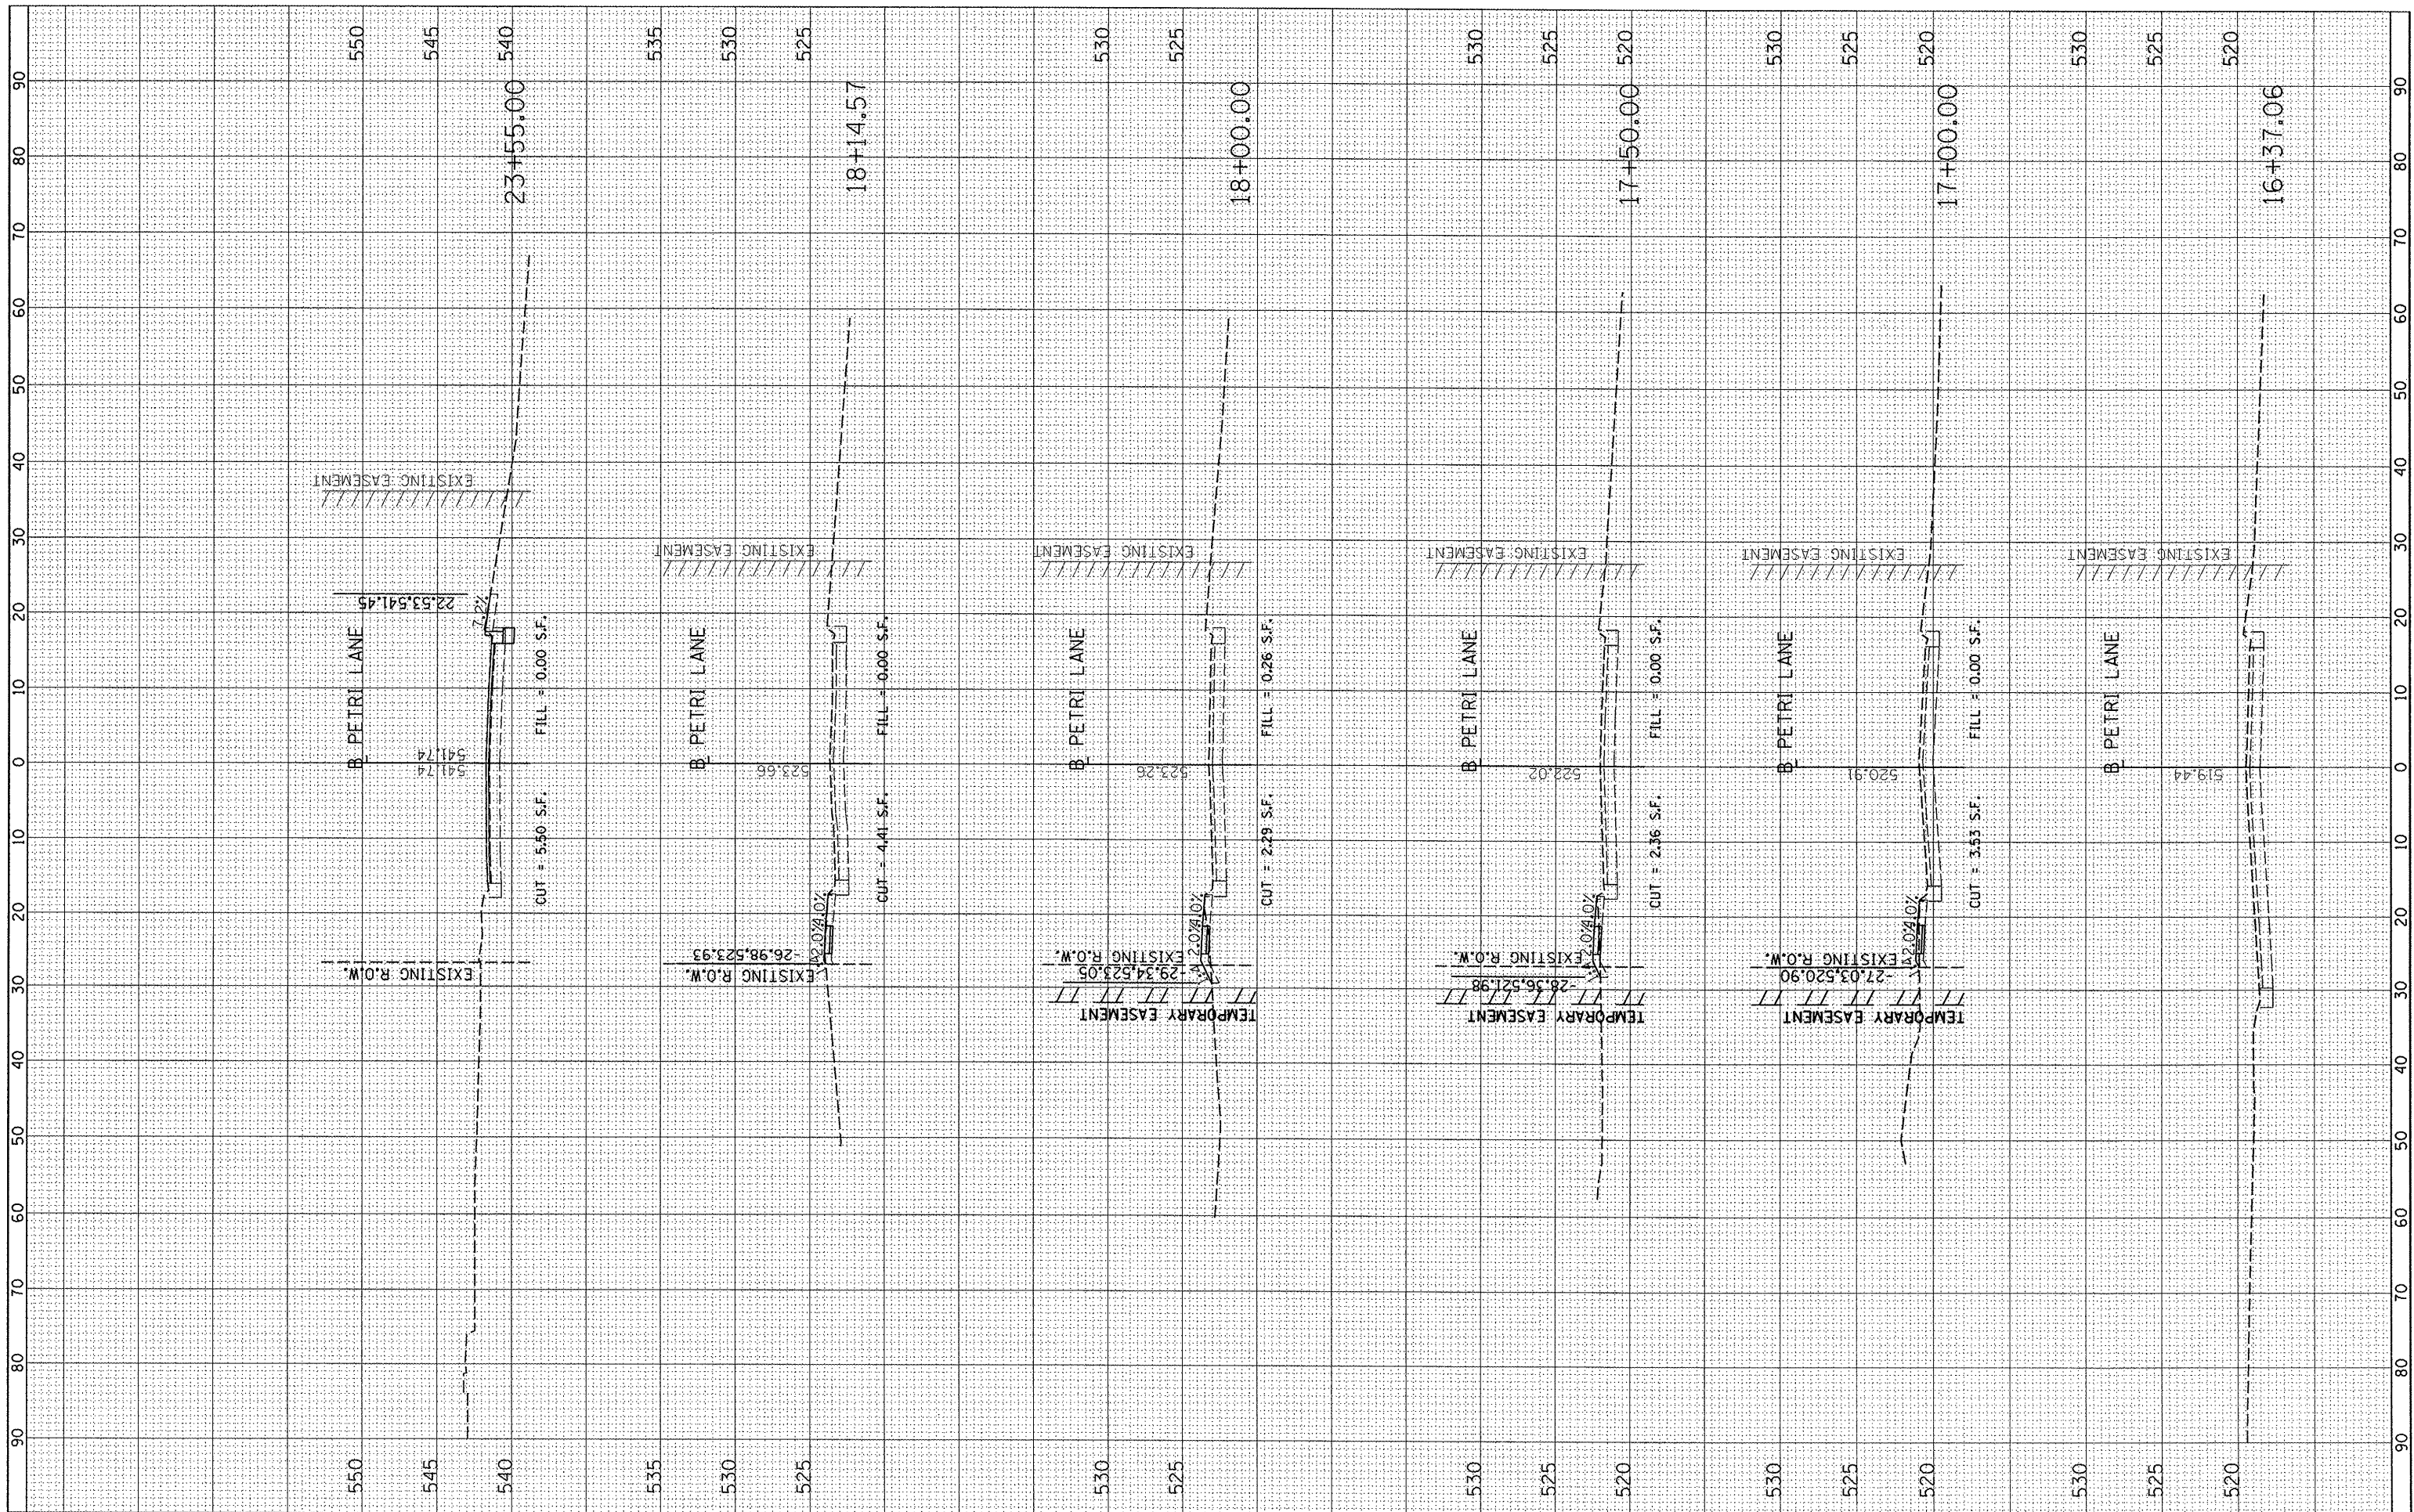

FILE NAME : I:\08Jobs\08L0212A\CAD\Road\Sheet\c-301.dgn

USER NAME : dsvo00878
 PLOT SCALE : 20.0000' / 1"
 PLOT DATE : 09/14/2011

DESIGNED -	REVISED -
DRAWN -	REVISED -
CHECKED -	REVISED -
DATE -	REVISED -

STATE OF ILLINOIS
DEPARTMENT OF TRANSPORTATION

PETRI LANE CROSS SECTIONS

SCALE: SHEET NO. OF SHEETS STA. 16+37.06 TO STA. 23+55.00

F.A.P. RTE. 6698	SECTION 10-00183-00-PP	COUNTY TAZEWELL	TOTAL SHEETS 81	SHEET NO. 56
CONTRACT NO. 89595				
ILLINOIS FED. AID PROJECT M-5093 (154)				