


FINAL SURVEYED PLOTTED TEMPLATE AREAS CHECKED NO. DATE

ORIGINAL SURVEYED PLOTTED TEMPLATE AREAS CHECKED NO. DATE

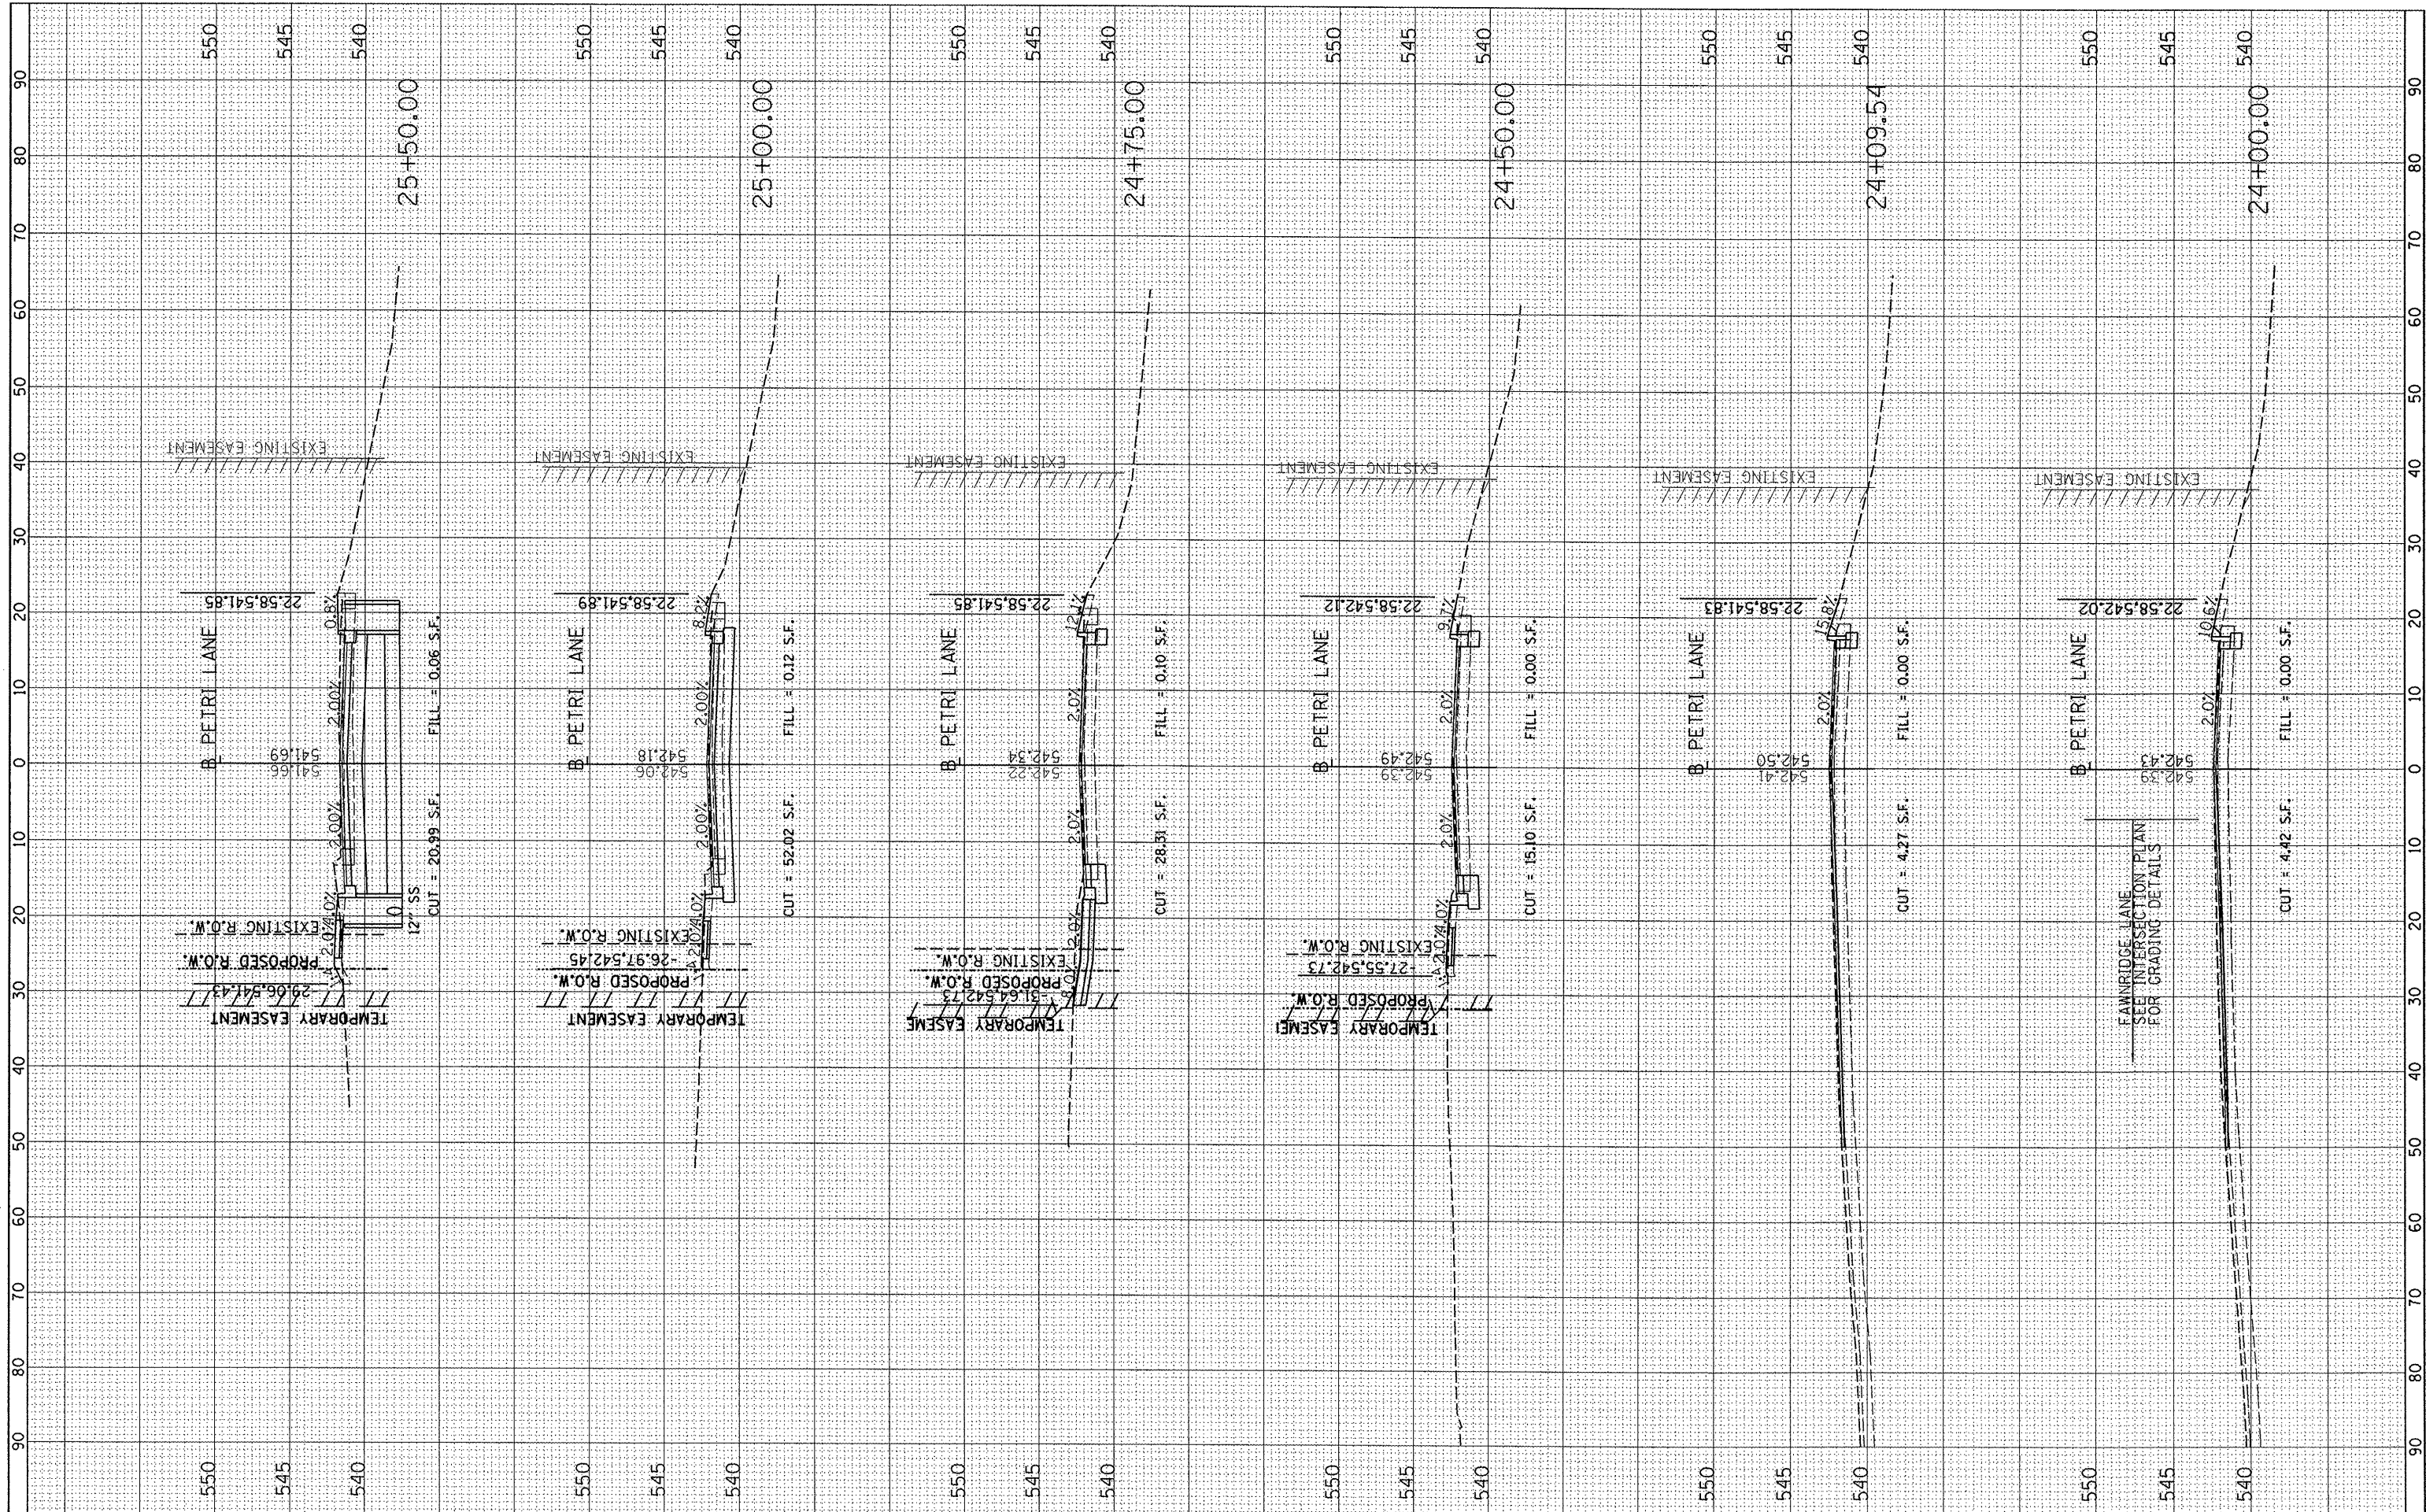

FILE NAME = I:\08\Jobs\08L0212A\CAD\Road\Sheet\c-981.dgn

USER NAME = davis00878  
 PLOT SCALE = 20.0000' / in.  
 PLOT DATE = 09/14/2011

DESIGNED -  
 DRAWN -  
 CHECKED -  
 DATE -

REVISED -  
 REVISED -  
 REVISED -  
 REVISED -

STATE OF ILLINOIS  
 DEPARTMENT OF TRANSPORTATION

SCALE: SHEET NO. OF SHEETS STA. 24+00.00 TO STA. 25+50.00

PETRI LANE CROSS SECTIONS

F.A.P. RTE. 6698	SECTION 10-00183-00-FP	COUNTY TAZEWELL	TOTAL SHEETS 81	SHEET NO. 57
CONTRACT NO. 89595			ILLINOIS FED. AID PROJECT M-5093 (154)	